
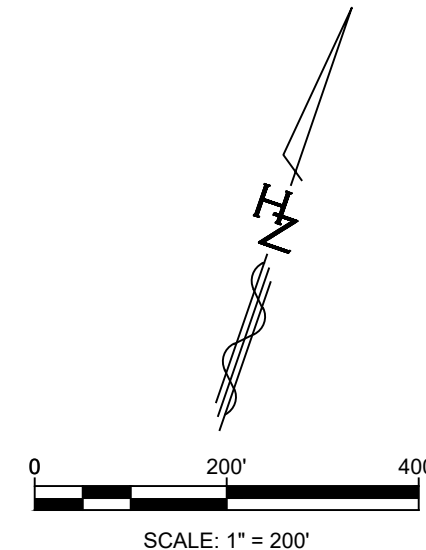


Plotted: 2/10/2021 6:07:20 AM. By: Eddings, Scott
 H:\proj\332703\10\1\University Blvd\10\ROAD INDEX.dwg
 User: Smeitz, JORJ21 01/26/20 11:48:59 AM. Settings

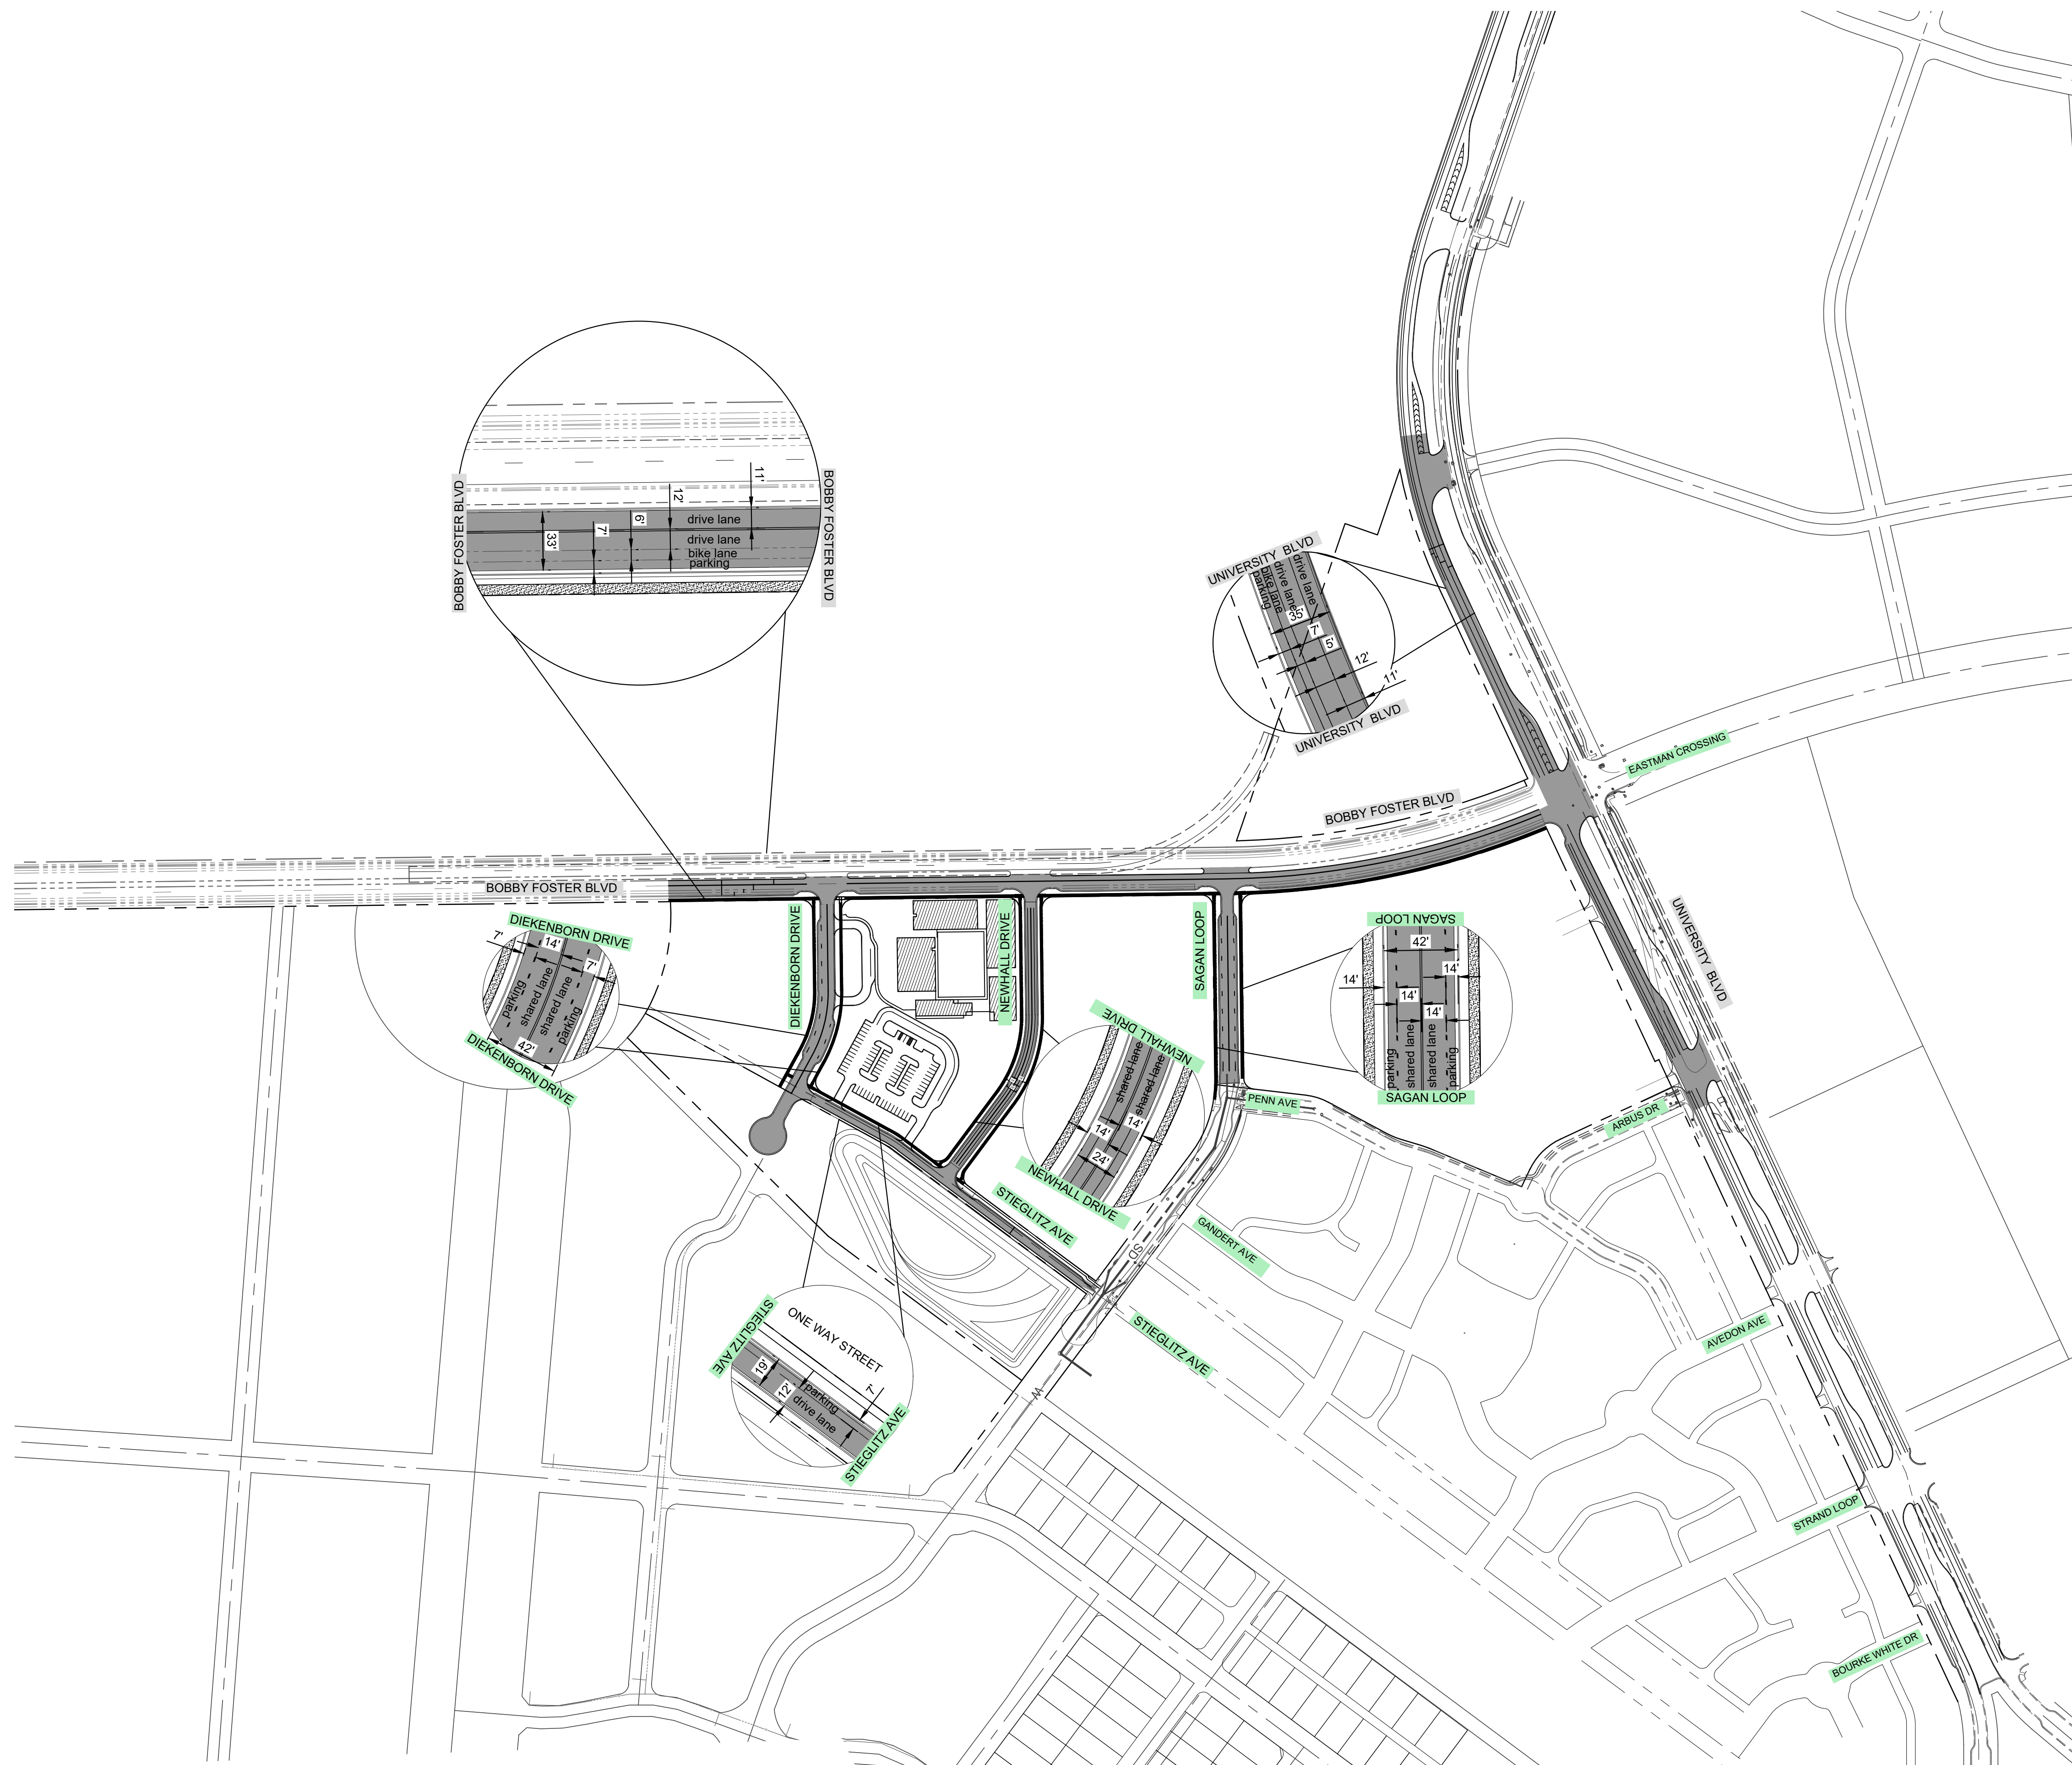

Designed By:
HUITT-ZOLLARS
 Huitt-Zollars, Inc. Albuquerque
 6501 Americas Pkwy NE, Suite 550
 Albuquerque, New Mexico 87110
 Phone (505) 883-8114 Fax (505) 883-5022

February 10, 2020

ENGINEER'S SEAL		SURVEY INFORMATION		BENCH MARKS		AS BUILT INFORMATION	
PRELIMINARY NOT FOR CONSTRUCTION, BIDDING, OR PERMIT PURPOSES. FOR REVIEW ONLY. SCOTT A. EDDINGS 12856 Date: 2/10/21 HUITT-ZOLLARS, INC. Consulting Engineers		NO.	BY	DATE	FOUND MONUMENT "15-J2 1988"	CONTRACTOR	DATE
		DESIGNED BY: JLM	DATE: February 10, 2020	NO.	BY	DATE	STANDARD 3/16" ALUMINUM DISC
DRAWN BY: LRT	DATE: February 10, 2020	NO.	BY	DATE	NEW MEXICO STATE PLANE COORDINATES (CENTRAL ZONE N.A.D. 1983)	DATE	
DWG NAME: 9 ROAD INDEX.dwg	PROJ #: R312703.01	NO.	BY	DATE	N+147,534.543	DATE	
CHECKED BY: SAE	DATE: February 10, 2020	NO.	BY	DATE	E-1511,214.742	DATE	
		NO.	BY	DATE	ELEV=486.627 (NAVD, 1988)	DATE	
		NO.	BY	DATE	GROUND TO GRID FACTOR=0.99965508	DATE	
		NO.	BY	DATE	MAPPING ANGLE=-0°14'33.77"	DATE	

SC³ INTERNATIONAL
 4020 Vasar Drive NE Suite I

TITLE:
COMPOSITE ROADWAY
 XX+XX.XX TO XX+XX.XX

Design Review Committee	City Engineer	Mo./Day/Yr.	Mo./Day/Yr.
City Project No. 3935.81	Zone Map No. R-15-Z, R-16-Z	Sheet 9	Of 42