



CURB and SIDEWALK DETAIL LOT 28-A, BLOCK 11 GRANDVIEW HEIGHTS PR2020-004360

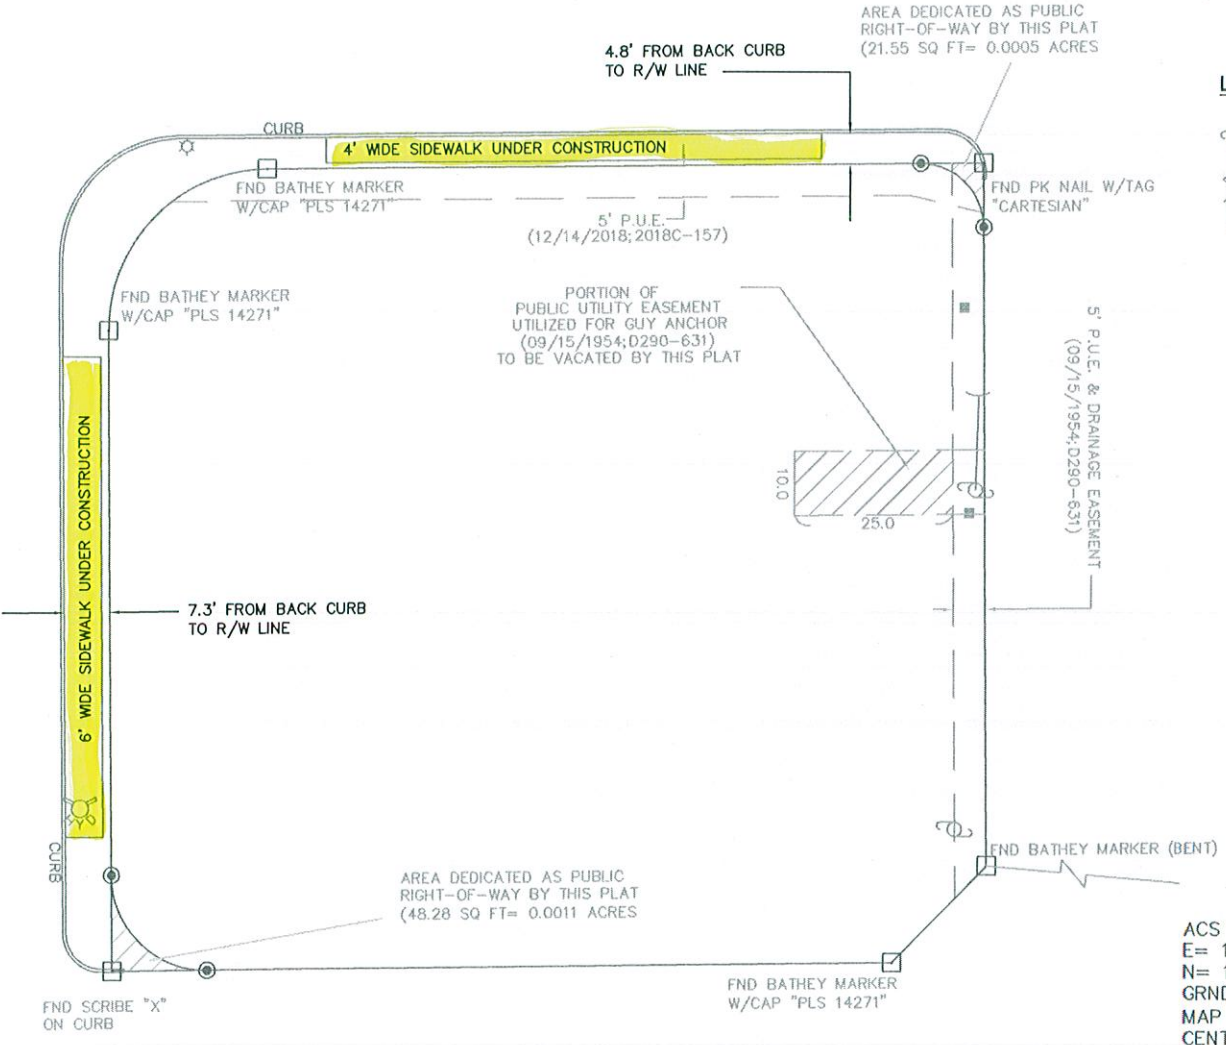

- LEGEND**
- UTILITY/POWER PC
 - UTILITY PEDESTAL
 - FIRE HYDRANT
 - LIGHT POLE

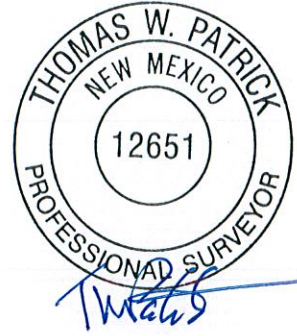

10.02.2020

ACS STATION "23-J23 199
E= 1,567924.556 US sft
N= 1,486720.372 USsft
GRND TO GRID=0.99963055
MAP ANGLE: -00°08'21.44"
CENTRAL ZONE NAD 1983

69