KEYED NOTES

8 SPACE BIKE RACK, REF DETAIL THIS SHEET

AREA MAP

H.C. PARKING SIGN, REF DETAIL ON THIS SHEET

MOTORCYCLE PARKING SIGN REF DETAIL THIS SHEET

LEGEND

BUILDING

Petroglyph National Monument Areas Outside of City Limits

SCALE:NTS

A-100

_____ OF _____

& associates architects
2818 4th St NW, Suite C Albuquerque NM 87107
scott@scaarchitects.com

505.401.7575

SITE PLAN

09/29/2023

Historic Protection Overlay (HPO) Zone

SOLID WASTE CALCS: 175 UNITS X 0.55 CY = 96 CY PER WEEK

SOLID WASTE NOTES:

THE DEVELOPMENT HAS GATES, OWNER TO PROVIDE THE REFUSE DRIVER WITH REMOTE CONTROL GATE OPENER.

THE SLOPE LEADING TO THE TRASH ENCLOSURE/DUMPSTER SHALL BE NO GREATER THAN 1/8" PER FOOT ON THE APPROACH.

THERE IS NO FOOD SERVICE FOR THIS PROJECT.


RECYCLING CONTAINERS LOCATED ADJACENT TO THE REFUSE ENCLOSURE, SEE KEYED NOTE.

THE REFUSE DRIVER SHALL HAVE ACCESS TO TRASH ENCLOSURE/DUMPSTER BY


THERE ARE NO OVERHANGING WIRES LEADING TO AND EXITING FROM THE

TRASH ENCLOSURE. THIS PROJECT WILL NOT ALTER EXISTING TRASH SERVICE FOR THE SURROUNDING BUSINESSES DURING CONSTRUCTION.


OWNER SHALL PURCHASE 8 CY REFUSE CONTAINER.

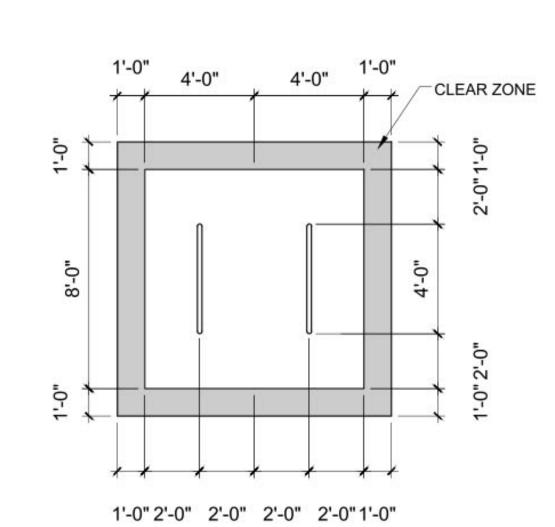

BIKE PARKING

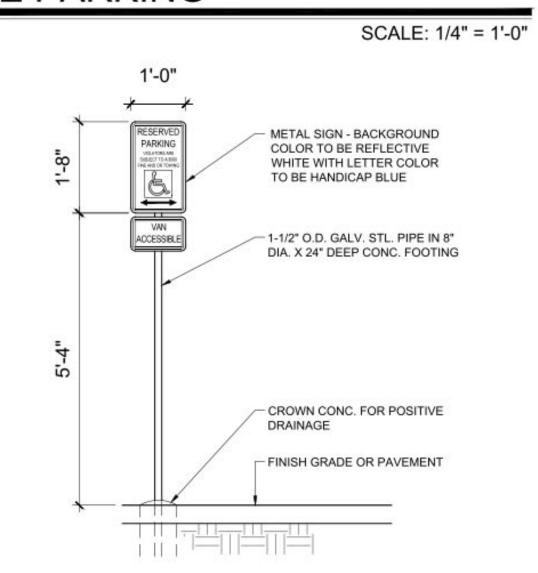

HC SIGN

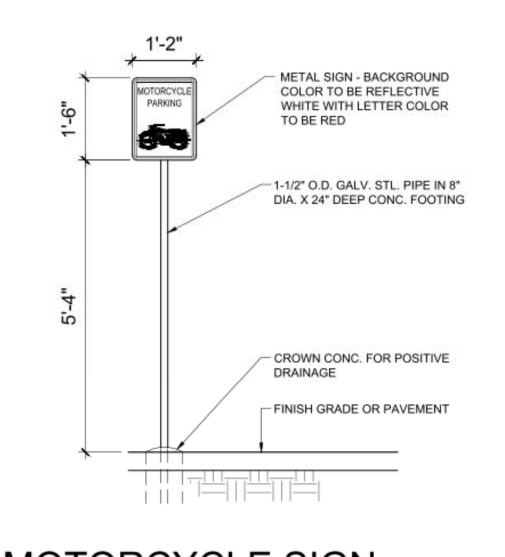

MOTORCYCLE SIGN

SCALE: 1/2" = 1'-0"

SCALE: NTS

UPC: 101006305745520820 LEGAL: LOT 001 BLOCK 8 VOLCANO CLIFFS SUBDIVISION ZONING: MX-L

GROSS LOT AREA = 6.5656 AC = 285,999.06 SF BUILDING FOOTPRINT = 113,790 SF

ZONE ATLAS PAGE: D-10

NET LOT AREA = 172,209 SF REQUIRED LANDSCAPE AREA @ 25% = 43,052 SF; 115,374 SF PROVIDED

MULTI-FAMILY 1 BEDROOM: 87 EACH X 1.2 SPACES = 104 SPACES 2 BEDROOM: 88 EACH X 1.6 SPACES = 140 SPACES

TOTAL SPACES REQUIRED = 248 SPACES SPACES PROVIDED = 300 SPACES 248 SPACES X 5% = 12 CHARGING SPACES REQUIRED, 13 PROVIDED

LEASING OFFICE 738 SF X 1 PER 3,500 SF = 2 SPACES REQUIRED

HC REQUIRED: 4 STANDARD, 3 VAN MOTORCYCLE PARKING 151-300 SPACES: 5 SPACES REQUIRED / 7 PROVIDED BIKE PARKING 10% OF 246: 25 REQUIRED, 32 SPACES PROVIDED

CLUBHOUSE AMMENITY 583 SF X 1 PER 3,000 SF = 2 SPACES REQUIRED

IDO TABLE 5-1-2 OPEN SPACE: 1 BEDROOM: 87 EA X 225 SF = 19,575 SF 2 BEDROOM: 88 EA X 285 SF = 25,080 SF

TOTAL REQUIRED = 44,837 SF

GRADE LEVEL OPEN SPACE = 67,985 SF PROVIDED (EXCLUDING SIDEWALKS) UPPER FLOOR BALCONIES & DECKS = 7,875 SF PROVIDED TOTAL PROVIDED = 75,860 (69% MORE THAN REQUIRED)

ALL WINDOWS SHALL BE RECESSED 2 INCHES

ALL IMPROVEMENTS LOCATED IN THE RIGHT OF WAY MUST BE INCLUDED IN ON A PUBLIC WORK ORDER.

LANDSCAPING, FENCING AND SIGNING WILL NOT INTERFERE WITH CLEAR SIGHT REQUIREMENTS, THEREFORE, SIGNS, WALLS, TREES AND SHRUBBERY BETWEEN 3 AND 8 FEET TALL (AS MEASURED FROM THE GUTTER PAN) WILL NOT BE ACCEPTABLE IN THE

ALL PAVING SHALL BE SHALL BE ASPHALT UNLESS NOTED OTHERWISE, REF. DETAIL

ALL MECHANICAL EQUIPMENT SHALL BE SCREENED IN ACCORDANCE WITH IDO SECTION

ALL OUTDOOR LIGHT FIXTURES SHALL BE LED. FIXTURES 70 WATTS OR GREATER SHALL BE SHIELDED USING FULL CUTOFF LIGHT FIXTURES.


BUILDING MOUNTED SIGNS SHALL BE EXTERNALLY ILLUMINATED AND SHALL NOT

EXTEND MORE THAN 2 FEET ABOVE THE EXTERIOR WALLS OF THE BUILDING.


WORK WITHIN THE PUBLIC RIGHT OF WAY REQUIRES A WORK ORDER. PROVIDE ELECTRIC VEHICLE CHARGER AT EACH BAY OF LEASED GARAGES


SITE LIGHTING WILL BE PROVIDED BY LIGHT BOLLARDS AND WALL MOUNTED FIXTURES AND SHALL COMPLY WITH 5-8 OF THE IDO

"MC" SHALL BE PAINTED ON THE PAVEMENT OF EACH MOTORCYCLE PARKING SPACE

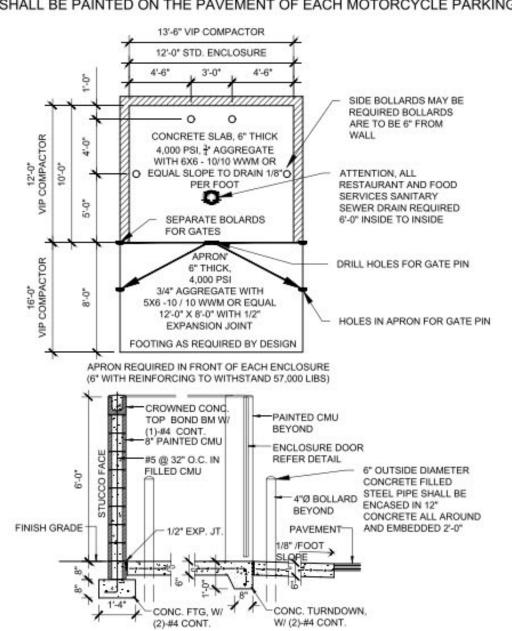


REFUSE ENCLOSURE

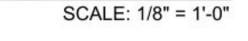

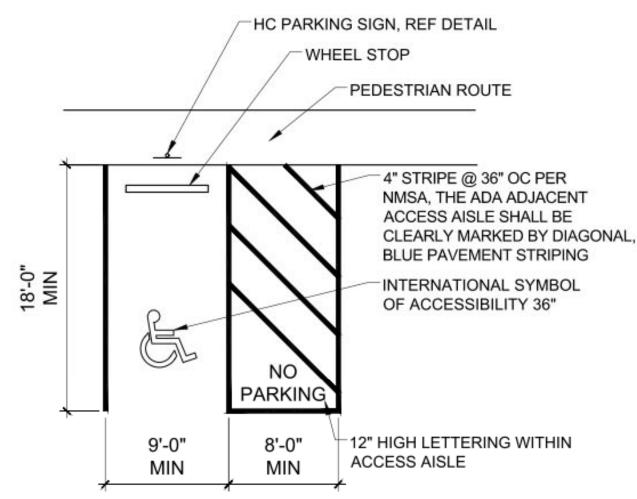

ADA PARKING

SCALE: \frac{1}{8}" = 1'-0"

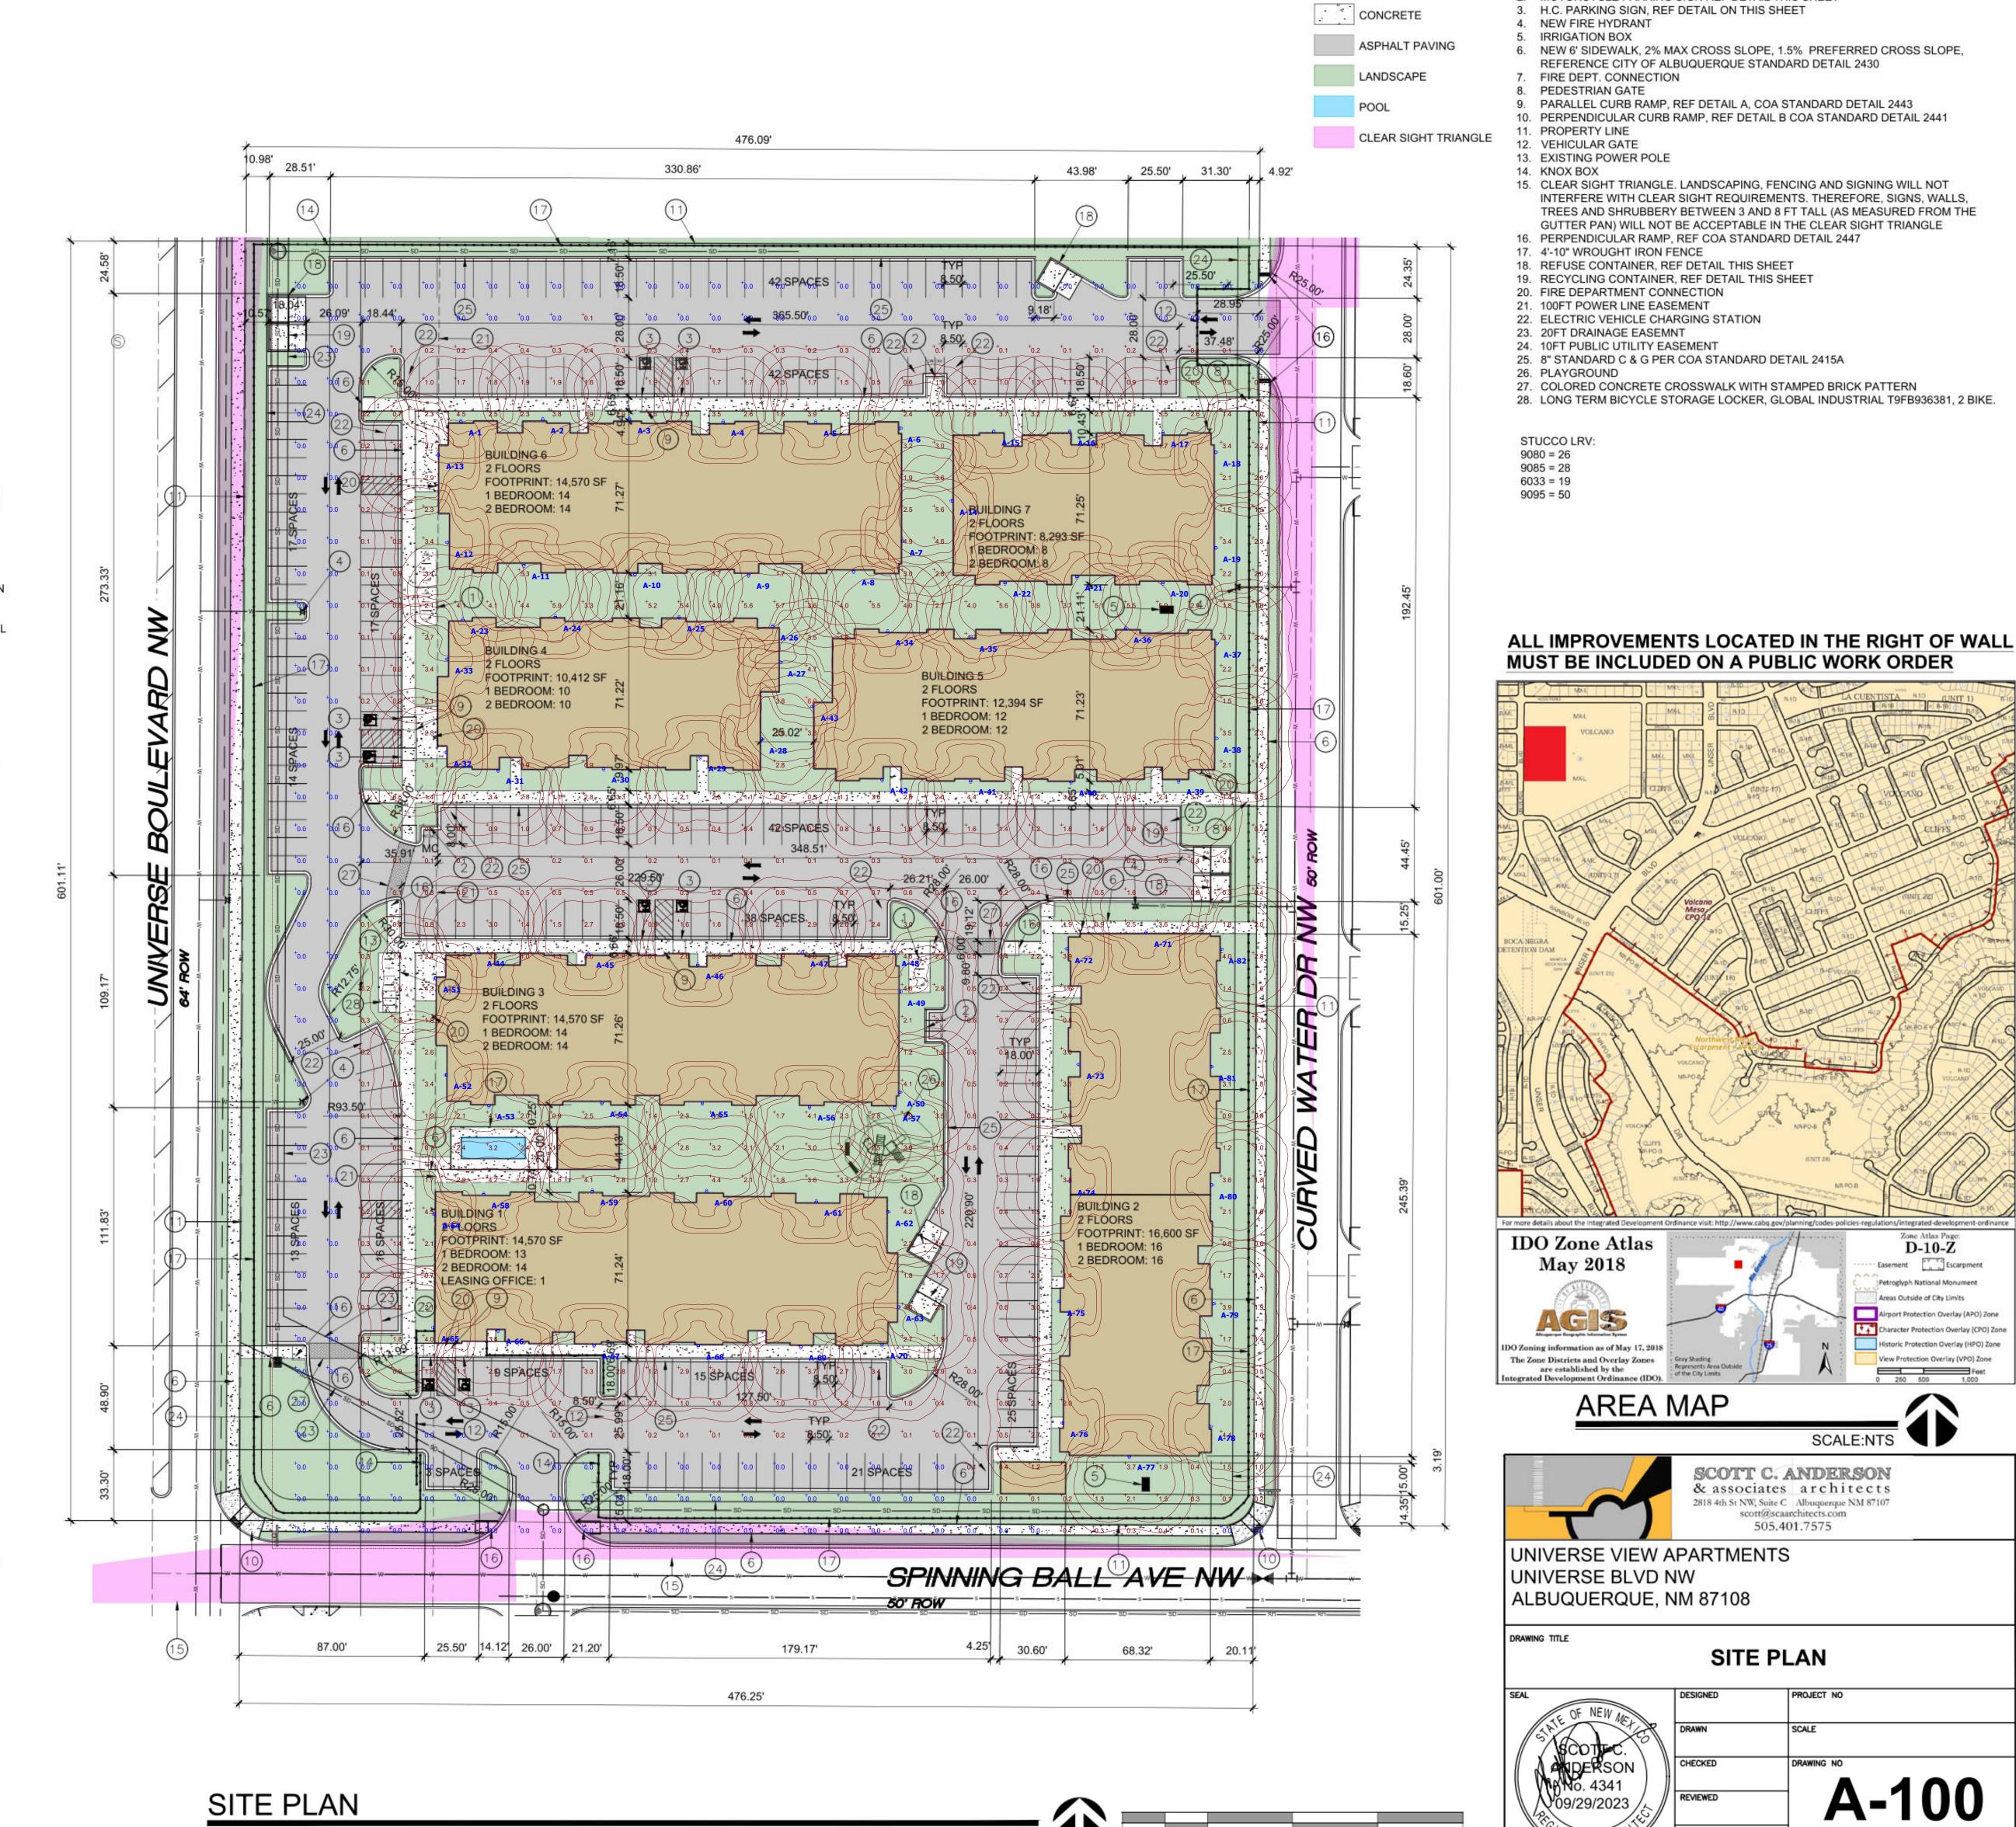

Plan View
Scale - 1'' = 35ft



Schedul	e										
Symbol	Label	Image	QTY	Manufacturer	Catalog	Description	Number Lamps	Lamp Output	LLF	Input Power	Polar Plot
	A		82	Lithonia Lighting	WDGE2 LED P3 40K 70CRI TFTM	WDGE2 LED WITH P3 - PERFORMANCE PACKAGE, 4000K, 70CRI, TYPE FORWARD THROW MEDIUM OPTIC	1	3573	1	32.1375	Max: 2457cd

Statistics						
Description	Symbol	Avg	Max	Min	Max/Min	Avg/Min
GRADE LEVEL	+	1.2 fc	6.0 fc	0.0 fc	N/A	N/A

Note

1.ALL WALL PACK LIGHTING FIXTURES MOUNTED AT 10' ABOVE GRADE.

2.ALL CALCULATION POINTS SET AT GRADE LEVEL, 0'.



WDGE2 LED

Architectural Wall Sconce Precision Refractive Optic











Specifications

Depth (D1): 7"
Depth (D2): 1.5"
Height: 9"
Width: 11.5"
Weight: 13.5 lbs (without options)

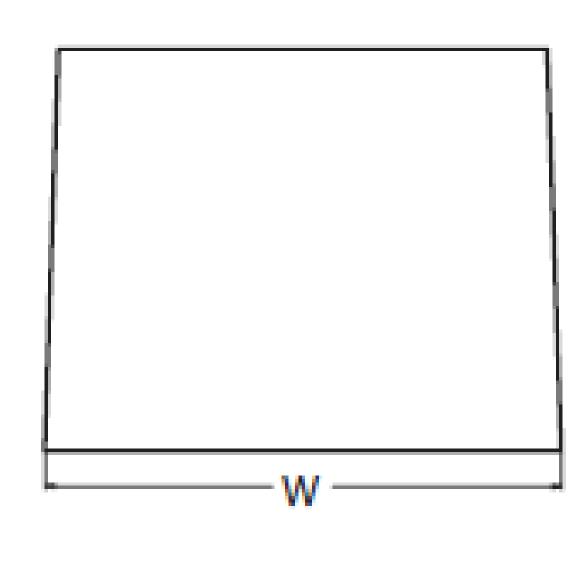

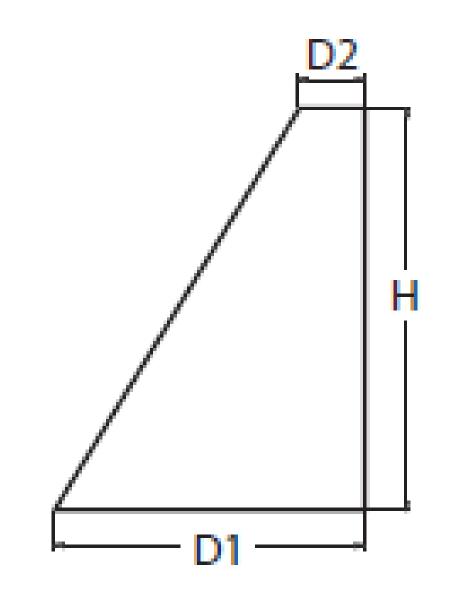



WDGE2 LED

Architectural Wall Sconce Precision Refractive Optic









Specifications

Depth (D1): Depth (D2): 1.5" 9" Height: Width: 11.5" Weight: 13.5 lbs (without options)

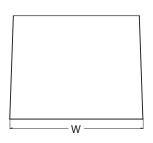

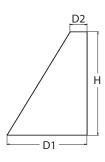

Catalog

Notes

Туре

Introduction

The WDGE LED family is designed to meet specifier's every wall-mounted lighting need in a widely accepted shape that blends with any architecture. The clean rectilinear design comes in four sizes with lumen packages ranging from 1,200 to 25,000 lumens, providing a true site-wide solution. Embedded with nLight® AIR wireless controls, the WDGE family provides additional energy savings and code compliance.

WDGE2 with industry leading precision refractive optics provides great uniform distribution and optical control. When combined with multiple integrated emergency battery backup options, including an 18W cold temperature option, the WDGE2 becomes the ideal wall-mounted lighting solution for pedestrian scale applications in any environment.

WDGE LED Family Overview

Luminaina	Optics	Standard EM, 0°C	Cald EM 20°C	Sensor	Approximate Lumens (4000K, 80CRI)									
Luminaire	Optics	Standard EM, U C	Cold EM, -20°C	Sensor	P0	P1	P2	Р3	P4	P5	P6			
WDGE1 LED	Visual Comfort	4W			750	1,200	2,000							
WDGE2 LED	Visual Comfort	10W	18W	Standalone / nLight		1,200	2,000	3,000	4,500	6,000				
WDGE2 LED	Precision Refractive	10W	18W	Standalone / nLight	700	1,200	2,000	3,200	4,200					
WDGE3 LED	Precision Refractive	15W	18W	Standalone / nLight		7,500	8,500	10,000	12,000					
WDGE4 LED	Precision Refractive			Standalone / nLight		12,000	16,000	18,000	20,000	22,000	25,000			

Ordering Information

EXAMPLE: WDGE2 LED P3 40K 80CRI VF MVOLT SRM DDBXD

Series	Package	Color Temperature	CRI	Distribution	Voltage	Mounting						
WDGE2 LED	P0 ¹ P1 ² P2 ² P3 ² P4 ²	27K 2700K 30K 3000K 40K 4000K 50K 5000K AMB ³ Amber	70CRI ⁴ 80CRI LW ³ Limited Wavelength	T1S Type I Short T2M Type II Medium T3M Type III Medium T4M Type IV Medium TFTM Forward Throw Medium	MVOLT 347 ⁵ 480 ⁵	Shipped included SRM Surface mounting bracket ICW Indirect Canopy/Ceiling Washer bracket (dry/ damp locations only) ⁶	Shipped separately AWS 3/8inch Architectural wall spacer PBBW Surface-mounted back box (top, left, right conduit entry). Use when there is no junction box available.					

Options				Finish	
E10WH	Emergency battery backup, Certified in CA Title 20 MAEDBS (10W, 5°C min)	Standalone S	ensors/Controls Bi-level (100/35%) motion sensor for 8–15′ mounting heights. Intended for use on	DDBXD DBLXD	Dark bronze Black
E20WC	Emergency battery backup, Certified in CA Title 20 MAEDBS	1 111	switched circuits with external dusk to dawn switching.	DNAXD	Natural aluminum
PE ⁷	(18W, -20°C min) Photocell, Button Type	PIRH	Bi-level (100/35%) motion sensor for 15-30' mounting heights. Intended for use on switched circuits with external dusk to dawn switching	DWHXD	White
DMG ⁸	0–10V dimming wires pulled outside fixture (for use with an external control, ordered separately)	PIR1FC3V	Bi-level (100/35%) motion sensor for 8-15' mounting heights with photocell pre- programmed for dusk to dawn operation.	DSSXD DDBTXD	Sandstone Textured dark bronze
BCE	Bottom conduit entry for back box (PBBW). Total of 4 entry points.	PIRH1FC3V	Bi-level (100/35%) motion sensor for 15-30' mounting heights with photocell pre- programmed for dusk to dawn operation.	DBLBXD DNATXD	Textured black Textured natural aluminum
BAA	Buy America(n) Act Compliant	Networked Se	ensors/Controls	DWHGXD	Textured white
		NLTAIR2 PIR	nLightAIR Wireless enabled bi-level motion/ambient sensor for 8-15' mounting heights.	DSSTXD	Textured sandstone
		NLTAIR2 PIRH	nLightAIR Wireless enabled bi-level motion/ambient sensor for 15-30' mounting heights.		
		See page 4 for out	of box functionality		



COMMERCIAL OUTDOOR

Accessories

WDGE 3/8inch Architectural Wall Spacer (specify finish) WDGEAWS DDBXD WDGE2PBBW DDBXD U WDGE2 surface-mounted back box (specify finish)

NOTES

- 1 P0 option not available with sensors/controls.
- 2 P1-P4 not available with AMB and LW.
- AMB and LW always go together.
 70CRI only available with T3M and T4M.
- 347V and 480V not available with E10WH or E20WC.

 Not qualified for DLC. Not available with emergency battery backup or sensors/controls.
- PE not available in 480V or with sensors/controls.
- 8 DMG option not available with sensors/controls.

Performance Data

Lumen Output

Lumen values are from photometric tests performed in accordance with IESNA LM-79-08. Data is considered to be representative of the configurations shown, within the tolerances allowed by Lighting Facts. Contact factory for performance data on any configurations not shown here.

Performance	System	Dist. Type	27K (2700K, 80 CRI)			30K (3000K, 80 CRI)			40K (4000K, 80 CRI)				50K (5000K, 80 CRI)					Amber (Limited Wavelength)				1)					
Package	Watts	Dist. Type	Lumens	LPW			G	Lumens	LPW					LPW	В	U		Lumens	LPW			G	Lumens	LPW			
		T1S	636	92	0	0	0	666	97	0	0	0	699	101	0	0	1	691	100	0	0	1	712	47	0	0	1
		T2M	662	96	0	0	0	693	101	0	0	0	728	106	0	0	0	719	104	0	0	0	741	48	0	0	0
P0	7W	T3M	662	96	0	0	0	693	101	0	0	0	728	106	0	0	0	719	104	0	0	0	741	48	0	0	0
		T4M	648	94	0	0	0	679	98	0	0	0	712	103	0	0	0	704	102	0	0	0	726	47	0	0	0
		TFTM	652	95	0	0	0	683	99	0	0	0	717	104	0	0	0	708	103	0	0	0	730	48	0	0	1
		T1S	1,105	99	0	0	1	1,157	104	0	0	1	1,215	109	0	0	1	1,200	107	0	0	1					
		T2M	1,150	103	0	0	1	1,204	108	0	0	1	1,264	113	0	0	1	1,249	112	0	0	1					
P1	11W	T3M	1,150	103	0	0	1	1,205	108	0	0	1	1,265	113	0	0	1	1,250	112	0	0	1					
		T4M	1,126	101	0	0	1	1,179	106	0	0	1	1,238	111	0	0	1	1,223	110	0	0	1					
		TFTM	1,133	101	0	0	1	1,186	106	0	0	1	1,245	112	0	0	1	1,230	110	0	0	1					
		T1S	1,801	95	1	0	1	1,886	99	1	0	1	1,981	104	1	0	1	1,957	103	1	0	1					
		T2M	1,875	99	1	0	1	1,963	103	1	0	1	2,061	109	1	0	1	2,037	107	1	0	1					
P2	19W	T3M	1,876	99	1	0	1	1,964	103	1	0	1	2,062	109	1	0	1	2,038	107	1	0	1]				
		T4M	1,836	97	1	0	1	1,922	101	1	0	1	2,018	106	1	0	1	1,994	105	1	0	1	1				
		TFTM	1,847	97	1	0	1	1,934	102	1	0	1	2,030	107	1	0	1	2,006	106	1	0	1					
		T1S	2,809	87	1	0	1	2,942	92	1	0	1	3,089	96	1	0	1	3,052	95	1	0	1	1				
		T2M	2,924	91	1	0	1	3,062	95	1	0	1	3,215	100	1	0	1	3,176	99	1	0	1					
P3	32W	T3M	2,925	91	1	0	1	3,063	95	1	0	1	3,216	100	1	0	1	3,177	99	1	0	1	1				
		T4M	2,862	89	1	0	1	2,997	93	1	0	1	3,147	98	1	0	1	3,110	97	1	0	1	1				
		TFTM	2,880	90	1	0	1	3,015	94	1	0	1	3,166	99	1	0	1	3,128	97	1	0	1	İ				
		T1S	3,729	80	1	0	1	3,904	84	1	0	1	4,099	88	1	0	1	4,051	87	1	0	1					
		T2M	3,881	83	1	0	1	4,063	87	1	0	1	4,267	91	1	0	1	4,216	90	1	0	1					
P4	47W	T3M	3,882	83	1	0	1	4,065	87	1	0	1	4,268	91	1	0	1	4,217	90	1	0	1					
		T4M	3,799	81	1	0	1	3,978	85	1	0	1	4,177	90	1	0	1	4,127	88	1	0	1					
		TFTM	3,822	82	1	0	1	4,002	86	1	0	1	4,202	90	1	0	1	4,152	89	1	0	1					

Performance	System	Disk Tons	27K (2700K, 70 CRI)					30K (3000K, 70 CRI)				40K (4000K, 70 CRI)					50K (5000K, 70 CRI)					
Package	Watts	Dist. Type	Lumens	LPW	В	U	G	Lumens	LPW	В	U	G	Lumens	LPW	В	U	G	Lumens	LPW	В	U	G
PO	7W	T3M	737	107	0	0	0	763	111	0	0	0	822	119	0	0	0	832	121	0	0	1
PU	/ W	T4M	721	105	0	0	0	746	108	0	0	0	804	117	0	0	1	814	118	0	0	1
P1	11W	T3M	1,280	115	0	0	1	1,325	119	0	0	1	1,427	128	1	0	1	1,445	129	1	0	1
PI	1100	T4M	1,253	112	0	0	1	1,297	116	0	0	1	1,397	125	0	0	1	1,415	127	0	0	1
P2	19W	T3M	2,087	110	1	0	1	2,160	114	1	0	1	2,327	123	1	0	1	2,357	124	1	0	1
PZ	1900	T4M	2,042	108	1	0	1	2,114	111	1	0	1	2,278	120	1	0	1	2,306	121	1	0	1
P3	32W	T3M	3,254	101	1	0	1	3,369	105	1	0	1	3,629	113	1	0	1	3,675	114	1	0	1
rs	3200	T4M	3,185	99	1	0	1	3,297	103	1	0	1	3,552	111	1	0	1	3,597	112	1	0	1
P4	47W	T3M	4,319	93	1	0	1	4,471	96	1	0	1	4,817	103	1	0	2	4,878	105	1	0	2
P4	4/W	T4M	4,227	91	1	0	1	4,376	94	1	0	2	4,714	101	1	0	2	4,774	102	1	0	2



Electrical Load

Performance	Custom Watte		Current (A)										
Package	System Watts	120Vac	208Vac	240Vac	277Vac	347Vac	480Vac						
P0	7.0	0.061	0.042	0.04	0.039								
PU	9.0					0.031	0.021						
P1	11.0	0.100	0.064	0.059	0.054								
rı	14.1					0.046	0.031						
P2	19.0	0.168	0.106	0.095	0.083								
rz	22.8					0.067	0.050						
P3	32.0	0.284	0.163	0.144	0.131								
P3	37.1					0.107	0.079						
D4	47.0	0.412	0.234	0.207	0.185								
P4	53.5					0.153	0.112						

Lumen Output in Emergency Mode (4000K, 80 CRI, T3M)

Option	Lumens
E10WH	1,358
E20WC	2,230

Lumen Ambient Temperature (LAT) Multipliers

Use these factors to determine relative lumen output for average ambient temperatures from 0-40°C (32-104°F).

Aml	pient	Lumen Multiplier
0°C	32°F	1.03
10°C	50°F	1.02
20°C	68°F	1.01
25°C	77°F	1.00
30°C	86°F	0.99
40°C	104°F	0.97

Projected LED Lumen Maintenance


Data references the extrapolated performance projections for the platforms noted in a 25° C ambient, based on 10,000 hours of LED testing (tested per IESNA LM-80-08 and projected per IESNA TM-21-11).

To calculate LLF, use the lumen maintenance factor that corresponds to the desired number of operating hours below. For other lumen maintenance values, contact factory.

Operating Hours	0	25,000	50,000	100,000
Lumen Maintenance Factor	1.0	>0.96	>0.93	>0.87

Photometric Diagrams

To see complete photometric reports or download .ies files for this product, visit the Lithonia Lighting WDGE LED homepage. Tested in accordance with IESNA LM-79 and LM-80 standards.

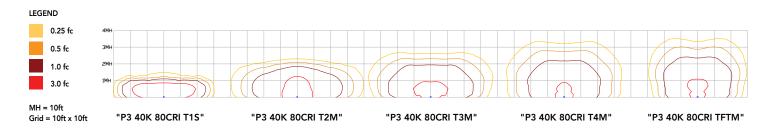

Emergency Egress Options

Emergency Battery Backup

The emergency battery backup is integral to the luminaire — no external housing required! This design provides reliable emergency operation while maintaining the aesthetics of the product. All emergency battery backup configurations include an independent secondary driver with an integral relay to immediately detect loss of normal power and automatically energize the luminaire. The emergency battery will power the luminaire for a minimum duration of 90 minutes (maximum duration of three hours) from the time normal power is lost and maintain a minimum of 60% of the light output at the end of 90minutes.

Applicable codes: NFPA 70/NEC - section 700.16, NFPA 101 Life Safety Code Section 7.9

COMMERCIAL OUTDOOR




Control / Sensor Options


Motion/Ambient Sensor (PIR_, PIRH_)

Motion/Ambeint sensor (Sensor Switch MSOD) is integrated into the the luminaire. The sensor provides both Motion and Daylight based dimming of the luminaire. For motion detection, the sensor utilizes 100% Digital Passive Infrared (PIR) technology that is tuned for walking size motion while preventing false tripping from the environment. The integrated photocell enables additional energy savings during daytime periods when there is sufficient daylight. Optimize sensor coverage by either selecting PIR or PIRH option. PIR option comes with a sensor lens that is optimized to provide maximum coverage for mounting heights between 8-15ft, while PIRH is optimized for 15-40ft mounting height.


Networked Control (NLTAIR2)


nLight® AIR is a wireless lighting controls platform that allows for seamless integration of both indoor and outdoor luminaires. Five-tier security architecture, 900 MHz wireless communication and app (CLAIRITYTM Pro) based configurability combined together make nLight® AIR a secure, reliable and easy to use platform.

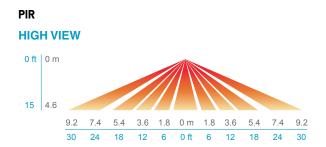

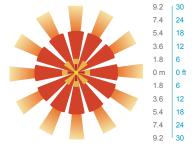

PIRH

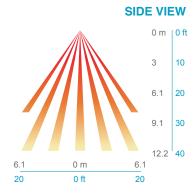

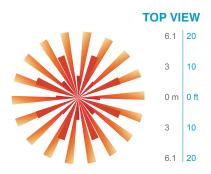

Option	Dim Level	High Level (when triggered	Photocell Operation	Motion Time Delay	Ramp-down Time	Ramp-up Time
PIR or PIRH	Motion - 3V (37% of full output) Photocell - 0V (turned off)	10V (100% output)	Enabled @ 5fc	5 min	5 min	Motion - 3 sec Photocell - 45 sec
PIR1FC3V, PIRH1FC3V	Motion - 3V (37% of full output) Photocell - 0V (turned off)	10V (100% output)	Enabled @ 1fc	5 min	5 min	Motion - 3 sec Photocell - 45 sec
NLTAIR2 PIR, NLTAIR2 PIRH (out of box)	Motion - 3V (37% of full output) Photocell - 0V (turned off)	10V (100% output)	Enabled @ 5fc	7.5 min	5 min	Motion - 3 sec Photocell - 45 sec



COMMERCIAL OUTDOOR

Mounting, Options & Accessories



Motion/Ambient Sensor

D = 7"

H = 9" (Standalone controls) 11" (nLight AIR controls, 2" antenna will be pointing down behind the sensor)

W = 11.5"



AWS - 3/8inch Architectural Wall Spacer

D = 0.38"

H = 4.4"

W = 7.5"



PBBW – Surface-Mounted Back Box Use when there is no junction box available.

D = 1.75"

H = 9"

W = 11.5"

FEATURES & SPECIFICATIONS

INTENDED USE

Common architectural look, with clean rectilinear shape, of the WDGE LED was designed to blend with any type of construction, whether it be tilt-up, frame or brick. Applications include commercial offices, warehouses, hospitals, schools, malls, restaurants, and other commercial buildings.

CONSTRUCTION

The single-piece die-cast aluminum housing integrates secondary heat sinks to optimize thermal transfer from the internal light engine heat sinks and promote long life. The driver is mounted in direct contact with the casting for a low operating temperature and long life. The die-cast door frame is fully gasketed with a one-piece solid silicone gasket to keep out moisture and dust, providing an IP66 rating for the luminaire.

FINISH

Exterior painted parts are protected by a zinc-infused Super Durable TGIC thermoset powder coat finish that provides superior resistance to corrosion and weathering. A tightly controlled multi-stage process ensures a 3 mils thickness for a finish that can withstand extreme climate changes without cracking or peeling. Standard Super Durable colors include dark bronze, black, natural aluminum, sandstone and white. Available in textured and non-textured finishes.

OPTICS

Individually formed acrylic lenses are engineered for superior application efficiency which maximizes the light in the areas where it is most needed. The WDGE LED has zero uplight and qualifies as a Nighttime Friendly $^{\text{TM}}$ product, meaning it is consistent with the LEED® and Green Globes $^{\text{TM}}$ criteria for eliminating wasteful uplight.

ELECTRICA

Light engine consists of high-efficacy LEDs mounted to metal-core circuit boards to maximize heat dissipation and promote long life (up to L91/100,000 hours at 25°C). The electronic driver has a power factor of >90%, THD <20%. Luminaire comes with built in 6kV surge protection, which meets a minimum Category C low exposure (per ANSI/IEEE C62.41.2). Fixture ships standard with 0-10v dimmable driver.

INSTALLATION

A universal mounting plate with integral mounting support arms allows the fixture to hinge down for easy access while making wiring connections. The 3/8" Architectural Wall Spacer (AWS) can be used to create a floating appearance or to accommodate small imperfections in the wall surface. The ICW option can be used to mount the luminaire inverted for indirect lighting in dry and damp locations. Design can withstand up to a 1.5 G vibration load rating per ANSI C136.31.

LISTINGS

CSA certified to U.S. and Canadian standards. Luminaire is IP66 rated. PIR options are rated for wet location. Rated for -40°C minimum ambient. DesignLights Consortium® (DLC) Premium qualified product and DLC qualified product. Not all versions of this product may be DLC Premium qualified or DLC qualified. Please check the DLC Qualified Products List at www.designlights.org/QPL to confirm which versions are qualified. International Dark-Sky Association (IDA) Fixture Seal of Approval (FSA) is available for all products on this page utilizing 2700K and 3000K color temperature only and SRM mounting only.

BUY AMERICAN ACT

Product with the BAA option is assembled in the USA and meets the Buy America(n) government procurement requirements under FAR, DFARS and DOT regulations.

Please refer to www.acuitybrands.com/buy-american for additional information.

WARRANT

5-year limited warranty. This is the only warranty provided and no other statements in this specification sheet create any warranty of any kind. All other express and implied warranties are disclaimed. Complete warranty terms located at: www.acuitybrands.com/support/warranty/terms-and-conditions

Note: Actual performance may differ as a result of end-user environment and application. All values are design or typical values, measured under laboratory conditions at 25 °C. Specifications subject to change without notice.

