


File Name: C:\NMA\ALB-HM\Drawings\2024\0511\ENGP\PRESENTATION\Sketch Plat GM 2025-03-07.dwg - POINT MAP BNDY - Plot Date: 3/7/25 - Plot Time: 11:18

INTERSTATE 25




UNIVERSITY BLVD SE

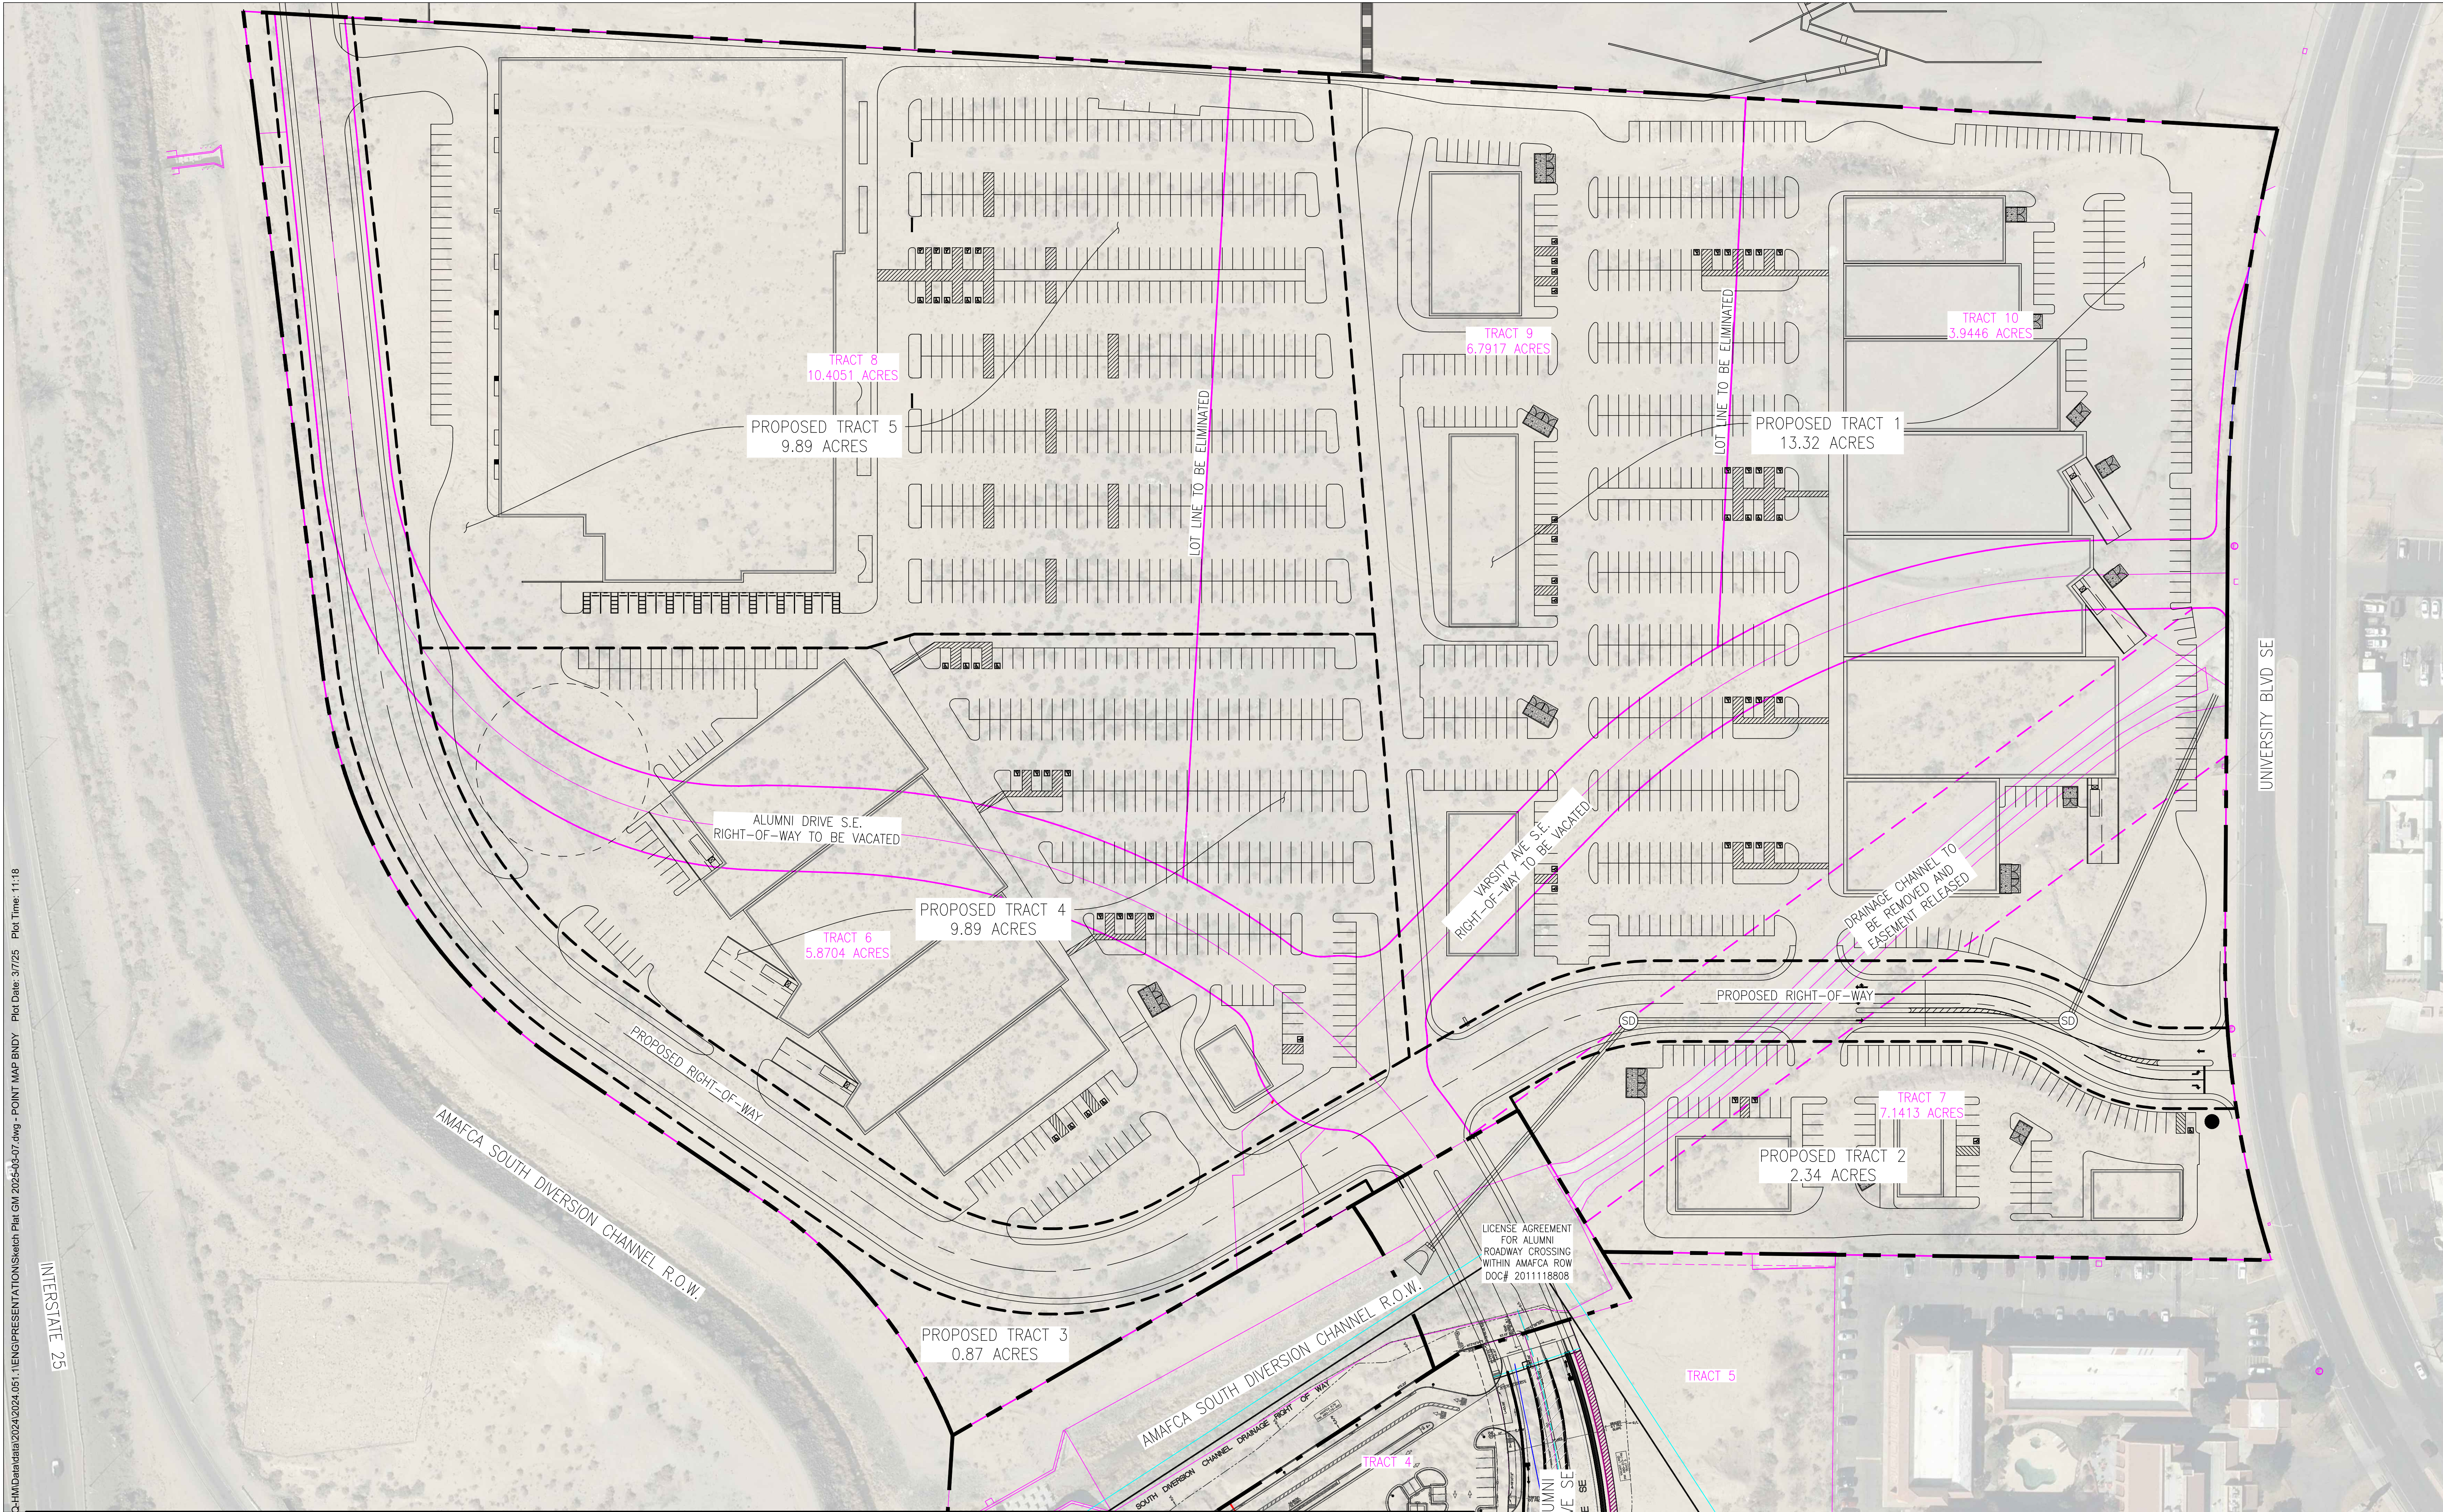

LICENSE AGREEMENT
FOR ALUMNI
ROADWAY CROSSING
WITHIN AMAFCA ROW
DOC# 2011118808

File Name: C:\NMA\ALBO-HM\MapData\2024\05\1\ENGIN\PRESENTATION\Sketch\Plot GM 2025-03-07.dwg - POINT MAP UTILITIES Plot Date: 3/7/25 Plot Time: 11:57

TO EXISTING 12" WL IN LOBO VILLAGE

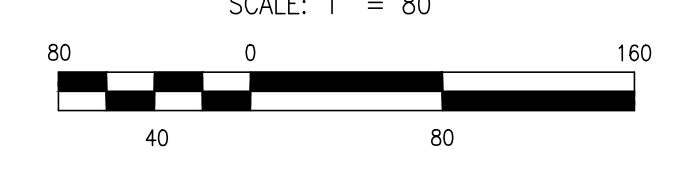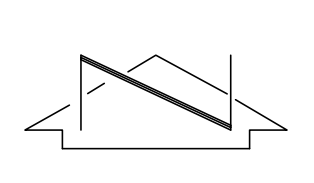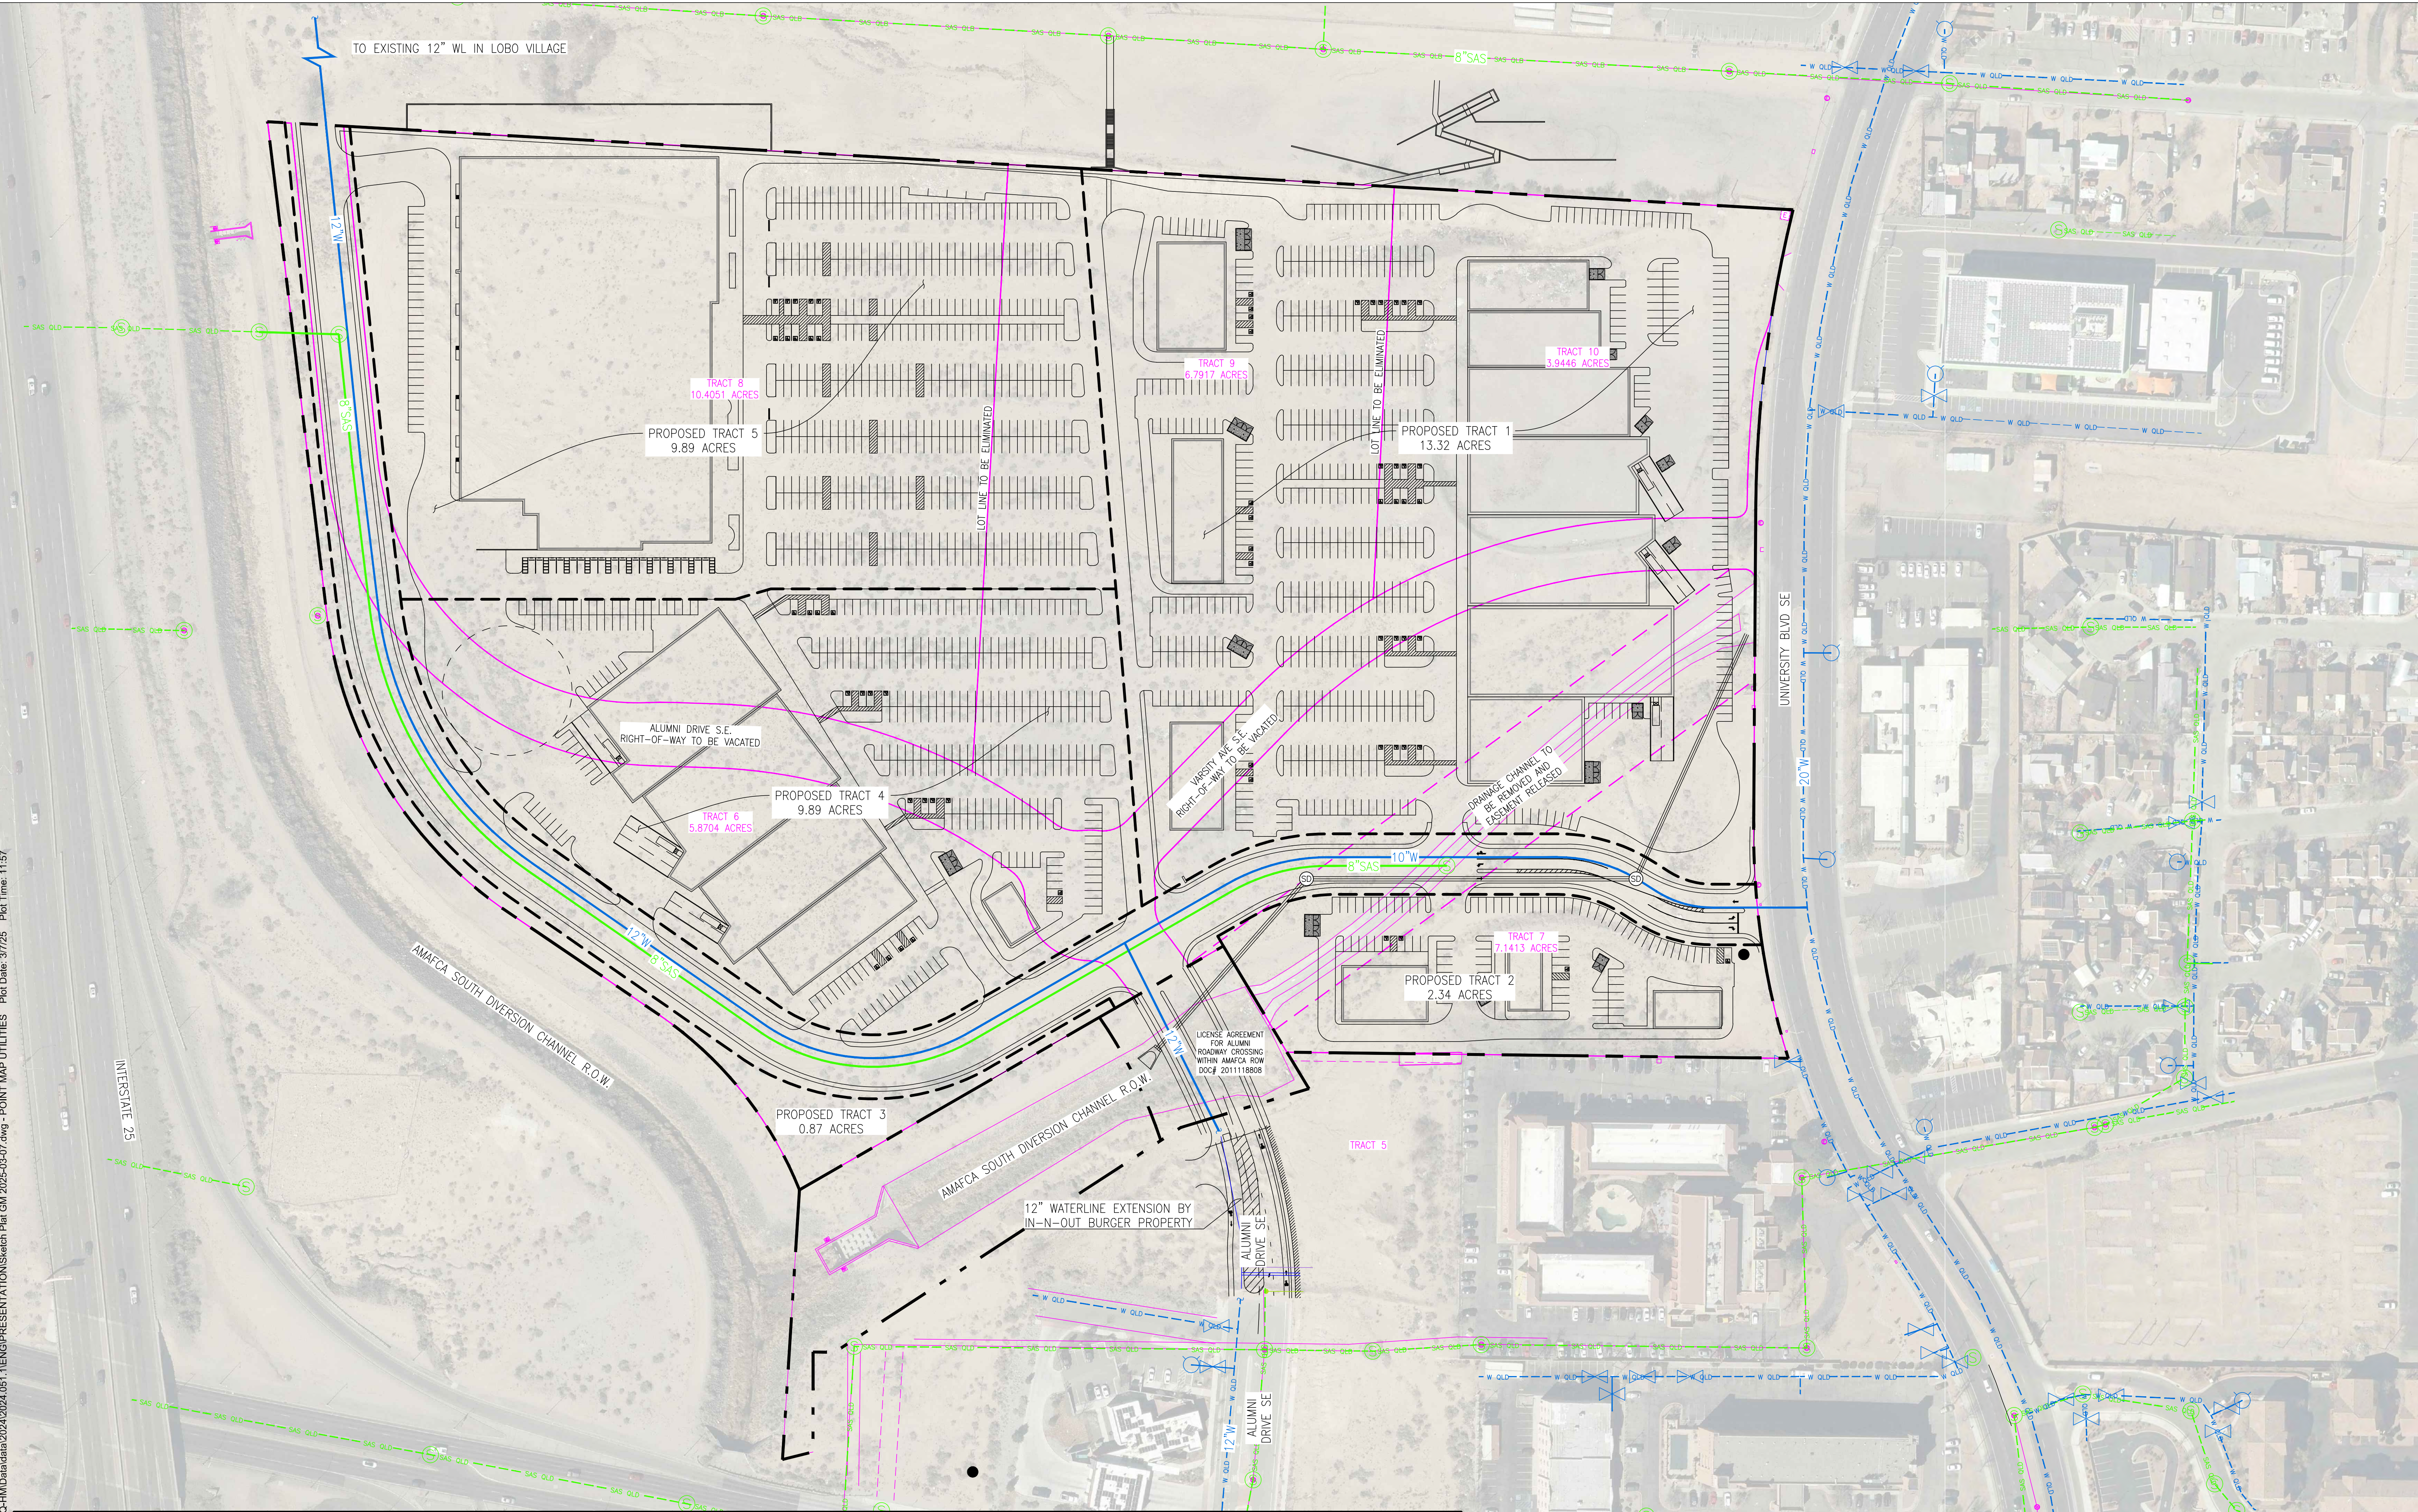

CONCEPTUAL PUBLIC WATER AND SEWER PLAN UNM COMMERCIAL DISTRICT/LOBO CROSSING ALBUQUERQUE, NM

HIGH MESA
a Bowman company
6010-B Midway Park Blvd. NE, Albuquerque, NM 87109
P:505.345.4250 highmesacg.com | bowman.com