


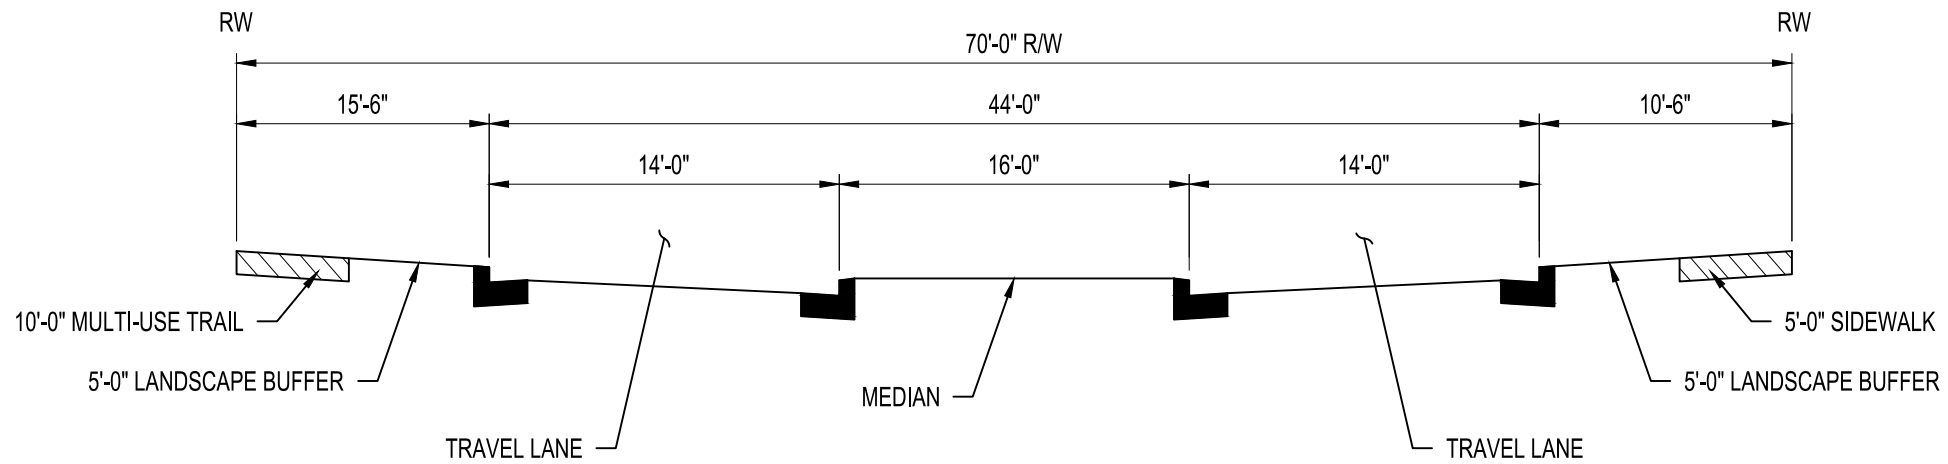

A

TYPICAL STREET - 70' R/W

NTS