


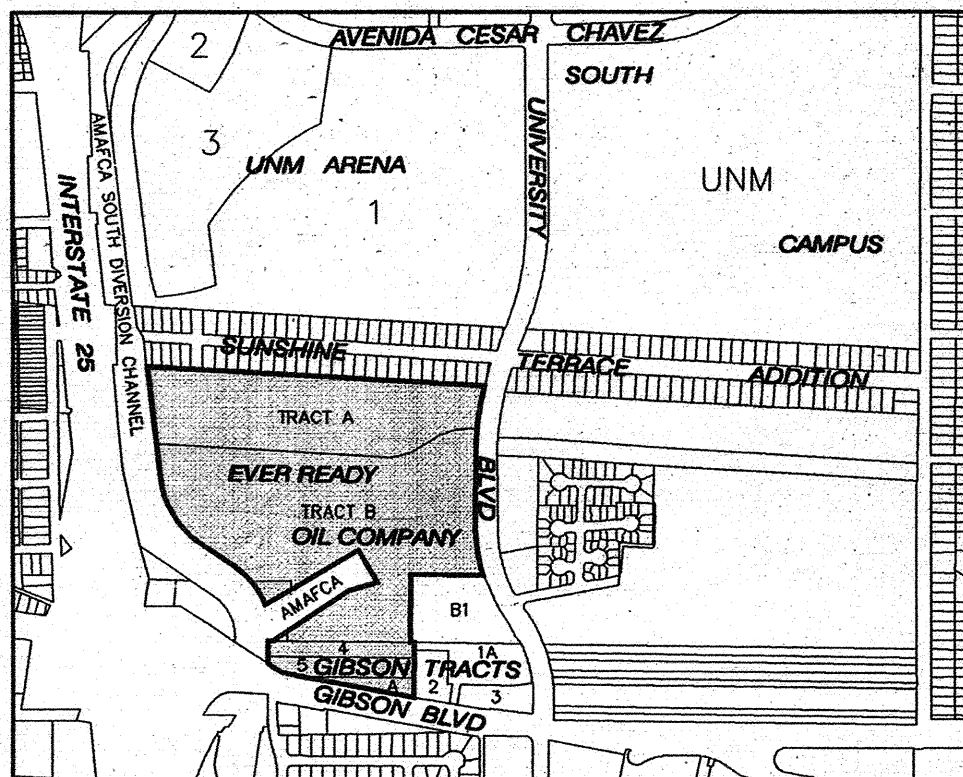

SUBDIVISION DATA

1. DRB No.
2. Zone Atlas Index No. L-15.
3. Not used.
4. Gross Subdivision Acreage: 45.4403 Acres.
5. Total number of lots/tracts created: Ten (10) tracts.
6. 0.573 mile of full width public street right-of-way created.
7. Date of Survey: April, 2011.
8. Plat is located within Section 28, Township 10 North, Range 3 East, New Mexico Principal Meridian, and Town of Albuquerque Grant, Bernalillo County, New Mexico.

DISCLOSURE STATEMENT

The purpose of this Plat is to subdivide all of Tract A, Ever Ready Oil Company Subdivision as the same is shown and designated on the plat thereof, filed in the Office of the County Clerk of Bernalillo County, New Mexico on November 22, 1972 in Book C9, page 2 as Document No. 21365, together with all of Tract B of the Amended Summary Plat of Tract "B" of the Ever Ready Subdivision, Bernalillo County, New Mexico as the same is shown and designated on the plat thereof, filed in the Office of the County Clerk of Bernalillo County, New Mexico on February 19, 1982 in Book C19, page 93 as Document No. 829033, together with all of Tracts 4 and 5 of the Corrected Plat of Tracts 1 thru 5 of Gibson Tracts, Albuquerque, New Mexico, as the same are shown and designated on the plat thereof, filed in the Office of the County Clerk of Bernalillo County, New Mexico on January 23, 1996 in Book 96C, page 38 as Document No. 96008104, together with all of Tract A of the Replat of Tracts A & B of 40/25 Associates Subdivision, Albuquerque, New Mexico on May 10, 1995 in Book 95C, page 149 as Document No. 95042667, together with an unplatted portion of land into ten (10) tracts, to vacate existing easements, to dedicate public street right-of-way to the City of Albuquerque and to grant easements.

PUBLIC UTILITY EASEMENTS

PUBLIC UTILITY EASEMENTS shown on this plat are granted for the common and joint use of:

- A. Public Service Company of New Mexico ("PNM"), a New Mexico corporation, (PNM Electric) for installation, maintenance, and service of overhead and underground electrical lines, transformers, and other equipment and related facilities reasonably necessary to provide electrical services.
- B. New Mexico Gas Company for installation, maintenance, and service of natural gas lines, valves and other equipment and facilities reasonably necessary to provide natural gas.
- C. Qwest Corporation d/b/a CenturyLink QC for the installation, maintenance, and service of such lines, cable, and other related equipment and facilities reasonably necessary to provide communication services.
- D. Cable TV for the installation, maintenance, and service of such lines, cable, and other related equipment and facilities reasonably necessary to provide Cable services.

Included, is the right to build, rebuild, construct, reconstruct, locate, relocate, change, remove, replace, modify, renew, operate and maintain facilities for purposes described above, together with free access to, from, and over said easements, with the right and privilege of going upon, over and across adjoining lands of Grantor for the purposes set forth herein and with the right to utilize the right of way and easement to extend services to customers of Grantee, including sufficient working area space for electric transformers, with the right and privilege to trim and remove trees, shrubs or bushes which interfere with the purposes set forth herein. No building, sign, pool (above ground or subsurface), hot tub, concrete or wood pool decking, or other structure shall be erected or constructed on said easements, nor shall any well be drilled or operated thereon. Property owners shall be solely responsible for correcting any violations of National Electrical Safety Code by construction of pools, decking, or any structures adjacent to or near easements shown on this plat.

Easements for electric transformer/switchgears, as installed, shall extend ten (10) feet in front of transformer/switchgear doors and five (5) feet on each side.

Disclaimer

In approving this plat, Public Service Company of New Mexico (PNM) and New Mexico Gas Company (NMGC) did not conduct a Title Search of the properties shown hereon. Consequently, PNM and NMGC do not waive or release any easement or easement rights which may have been granted by prior plat, replat or other document and which are not shown on this plat.

DESCRIPTION

A certain tract of land situated within Section 28, Township 10 North, Range 3 East, New Mexico Principal Meridian, and Town of Albuquerque Grant, Bernalillo County, New Mexico, being and comprising all of Tract A Ever Ready Oil Company Subdivision, as the same is shown and designated on the Plat thereof, filed in the Office of the County Clerk of Bernalillo County, New Mexico on November 22, 1972 in Book C9, page 2, together with all of Tract B of the Amended Summary Plat of Tract "B" of the Ever Ready Subdivision, as the same is shown and designated on the plat thereof, filed in the Office of the County Clerk of Bernalillo County, New Mexico on February 19, 1982 in Book C19, page 93 as Document No. 829033, together with all of Tracts 4 and 5 of the Corrected Plat of Tracts 1 thru 5 of Gibson Tracts, Albuquerque, New Mexico, as the same are shown and designated on the plat thereof, filed in the Office of the County Clerk of Bernalillo County, New Mexico on January 23, 1996 in Book 96C, page 38 as Document No. 96008104, together with all of Tract A of the Replat of Tracts A & B of 40/25 Associates Subdivision, Albuquerque, New Mexico on May 10, 1995 in Book 95C, page 149 as Document No. 95042667, together with an unplatted portion of land, and being more particularly described by New Mexico State Plane grid bearings (NAD 83 Central Zone) and ground distances as follows:

BEGINNING at a found AMAFCA brass cap stamped "S1-11-1" at the southwest corner of the tract herein described, identical to the southeast corner of Parcel 9 of the AMAFCA South Diversion Channel Drainage Right-of-Way Phase 1 Right-of-Way Parcels 1 thru 10, as the same is shown and designated on the Plat filed in the Office of the County Clerk of Bernalillo County, New Mexico on July 17, 2000 in Book 2000C, page 183 as Document No. 2000069137, WHENCE the City of Albuquerque Control Monument "STA SDC-13-4" having New Mexico State Plane Grid Coordinates (NAD 83 Central Zone) N=1,477,145.578 and E=1,525,011.494, bears S76°05'56"W a distance of 36.32 feet;

THENCE along the westerly boundary of the tract herein described, coincident with the easterly boundary of said AMAFCA Parcel 9, the following three (3) courses;

N00°04'35"E a distance of 115.66 feet to a found AMAFCA brass cap stamped "S1-11-22";

S89°15'37"E a distance of 28.78 feet to a found AMAFCA brass cap stamped "S1-11-21";

N04°29'05"W a distance of 2.77 feet to a found AMAFCA brass cap stamped "S1-11-20";

THENCE continuing along said westerly boundary of the tract herein described, coincident with said easterly boundary of AMAFCA Parcel 9 and the westerly boundary of said Tracts A and B, Ever Ready Subdivision the following eight (8) courses;

N56°54'19"E a distance of 472.23 feet to a point;
N73°42'04"E a distance of 155.17 feet to a found AMAFCA brass cap stamped "S1-11-18";
N30°55'16"W a distance of 192.64 feet to a found AMAFCA brass cap stamped "S1-11-17";
S80°55'28"W a distance of 585.14 feet to a point on curve marked by a found AMAFCA brass cap stamped "S1-11-16";
280.11 feet along the arc of a non-tangent curve to the left having a radius of 448.10 feet, a central angle of 33°15'30" and a chord bearing N88°32'00"W a distance of 256.47 feet to a point (non-tangent) marked by a found AMAFCA brass cap stamped "S1-11-15";
N55°47'48"W a distance of 223.62 feet to a non-tangent point of curvature;
407.99 feet along the arc of a curve to the right having a radius of 483.79 feet, a central angle of 48°19'08" and a chord bearing N30°38'13"W a distance of 386.01 feet to a non-tangent point marked by a found AMAFCA brass cap stamped "S1-11-13";
N06°51'26"W a distance of 571.54 feet to the northwest corner of the tract herein described, identical to the northwest corner of said Tract A, Ever Ready Subdivision;

THENCE leaving said easterly boundary of said AMAFCA Parcel 9 along the northerly boundary of the tract herein described, coincident with the northerly boundary of said Tract A, 88°41'30"E a distance of 1765.98 feet to a point on curve at the northeast corner of the tract herein described, identical to the northeast corner of said Tract A, Ever Ready Subdivision, and also being a point on the westerly right-of-way of University Boulevard SE;

THENCE along the easterly boundary of the tract herein described, coincident with the easterly boundary of said Tracts A and B, Ever Ready Subdivision and said westerly right-of-way of University Boulevard SE, the following three (3) courses;

349.48 feet along the arc of a non-tangent curve to the left having a radius of 1485.40 feet, a central angle of 15°28'49" and a chord bearing S07°06'32"W a distance of 348.67 feet to a point of tangency;
S07°20'08"W a distance of 369.02 feet to a found #4 rebar marking a point of curvature;
270.70 feet along the arc of a curve to the left having a radius of 871.51 feet, a central angle of 17°47'45" and a chord bearing S08°31'48"E a distance of 269.61 feet to a found Chiseled Mark at the most easterly corner of the tract herein described, identical to the most easterly corner of said Tract B;

THENCE leaving said westerly right-of-way of University Boulevard SE and continuing along the easterly boundary of the tract herein described, coincident with the easterly boundary of said Tract B the following two (2) courses;

N89°17'51"W a distance of 377.83 feet, to a found chiseled mark at the northwest corner of Tract B-1 of the Amended Summary Plat of Tract "B" of the Ever Ready Subdivision, Bernalillo County, New Mexico filed in the Office of the County Clerk of Bernalillo County, New Mexico on February 19, 1982 in Book C19, page 93;
S00°42'40"W a distance of 351.61 feet to a found nail and shiner at the southeast corner of said Tract B, also being a point on the northerly boundary of said Tract 4, Gibson Tracts;

THENCE continuing along the easterly boundary of the tract herein described, coincident with said northerly boundary of Tract 4, S89°10'19"E a distance of 22.49 feet to a found nail and shiner at the northeast corner of said Tract 4;

THENCE continuing along said easterly boundary of the tract herein described, coincident with the easterly boundary of said Tract 4 and 5, Gibson Tracts and said Tract A, 40/25 Associates Subdivision, S00°45'08"W a distance of 288.48 feet to the southeast corner of the tract herein described, identical to the southeast corner of said Tract A, 40/25 Associates Subdivision;

THENCE along the southerly boundary of the tract herein described, coincident with the southerly boundary of said Tract A, the following two (2) courses;

N79°28'11"W a distance of 369.54 feet to a found 1" diameter iron pipe;
N79°21'32"W a distance of 233.71 feet to the most westerly corner of said Tract A;

THENCE continuing along the southerly boundary of the tract herein described, coincident with the southerly boundary of said Tract 5, the following two (2) courses;

N79°16'41"W a distance of 98.67 feet;
N59°08'04"W a distance of 47.44 feet to a found #5 rebar at the southwest corner of said Tract 5;

THENCE continuing along the southerly boundary of the tract herein described, N50°32'39"W a distance of 42.79 feet to the POINT OF BEGINNING.

This tract contains 45.4403 acres, more or less.

FREE CONSENT AND DEDICATION

The plat shown hereon is made with the owner(s) free consent and in accordance of the desires of the undersigned owner(s), the execution of this plat is their free act and deed. Those signing as owner(s) warrant that they hold among them, complete indefeasible title in fee simple to the land shown on this plat. Owner(s) hereby affirm that the described property shown on this plat lies within the platting and subdivision jurisdiction of Albuquerque, New Mexico. Said owner(s) hereby grant all Easements as shown on this plat; and hereby dedicate Public Rights-of-Way as shown on this plat to City of Albuquerque, New Mexico in Fee Simple with Warranty Covenants.


UNIVERSITY OF NEW MEXICO

BY: *Kim Murphy*
Kim Murphy, Director of Real Estate
University of New Mexico

State of New Mexico)
SS
County of Bernalillo)

This instrument was acknowledged before me on 9 day of December 2011, by Kim Murphy, Director of Real Estate, University of New Mexico

My Commission Expires: 11/3/2014

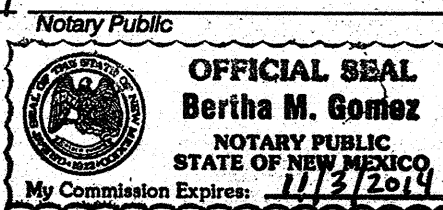

NOTES

1. Bearings are New Mexico State Plane Grid Bearings (Central Zone) NAD 1983. Basis of Bearings is between City of Albuquerque Control Stations "SDC-13-4" and "1-25-30" Bearing = N77°25'46".
2. Record Bearings and distances of the Summary Plat of Tract "B" of the Ever Ready Subdivision filed on February 19, 1982 in Volume C19, folio 93 are shown in parenthesis ().
3. Record Bearings and distances of a Replat of Tracts A & B of 40/25 Associates Subdivision filed on May 1, 1995 in Volume 95C, folio 149 are shown in brackets [].
4. Record Bearings and distances of a Plat of Tracts 1 thru 6 of Gibson Tracts filed on January 23, 1996 in Volume 96C, folio 36 are shown in asterisks * .
5. Record Bearings and distances of A.M.A.F.C.A. South Diversion Channel Drainage Right-of-Way Phase 1, right-of-way Parcels 1 thru 10 filed July 17, 2000 in Book 2000C, page 183 are shown in brackets { }.
6. Distances are ground distances.
7. Record easements taken from Stewart Title Guaranty Company, File No. 11070295, Effective Date: July 22, 2011.
8. Pursuant to Section 14-14-4 of the City of Albuquerque Code of Ordinances, "No property within the area of this Plat shall at any time be subject to a deed restriction, covenant, or binding agreement prohibiting solar collectors from being installed on buildings or erected on the lots or parcels within the area of proposed Plat. The foregoing requirement shall be a condition to approval of this plat."
9. Landfill Disclosure Statement - The subject property is located near a former landfill. Due to the subject property being near a former landfill, certain precautionary measures may need to be taken to ensure the health and safety of the public. Recommendations made by a professional engineer with expertise in landfills and landfill gas issues (as required by the most current version of the Interim Guidelines for Development within the City Designated Landfill Buffer Zones) shall be consulted prior to development of the site.
10. Future development of lands within this Plat may require improvements by the owner for drainage and grading for any specific lot. By its approval of this subdivision, the City makes no representation or warranties as to excavation, filling or grading requirements. Any person intending development of lands within this subdivision is cautioned to investigate the status of these items.
11. All corners created with this plat will be monumented with a #5 rebar and yellow plastic survey cap stamped "GROMATZKY PS 16469" or nail and washer stamped "Gromatzky PS 16469".
12. Centerline monuments to be installed at centerline PCs, PTs, angle points and street intersections prior to acceptance of subdivision street improvements and will consist of a standard 3-1/4" aluminum alloy cap stamped "CITY OF ALBUQUERQUE, "CENTERLINE MONUMENTATION", "SURVEY MARKER", "DO NOT DISTURB", "PLS 16469".
13. Existing Tracts 4 and 5, Plat of Tracts 1 thru 5 of Gibson Tracts are subject to an existing 24' reciprocal access easement and benefits from a 24' wide reciprocal access easement across Tract 1 of said Plat filed on January 23, 1996 in Book 96C, page 36.
14. In the event that the License Agreement for Alumni Drive within AMAFCA Right-of-Way is terminated by AMAFCA without a permanent easement being granted by AMAFCA to the City, UNM including its successors and assigns, agree to waive any and all claims against the City and shall defend and hold harmless the City and its officers, agents and employees from and against all action, suits or claims for damages to the Property as shown on the UNM Gibson Commercial District Subdivision Plat including any actions suits or claims against the City in the nature of inverse condemnation. The liability of UNM, the CITY and AMAFCA shall in all cases be subject to the limitations and immunities of the New Mexico Tort Claims Act Section 41-4-1 et seq., NMSA 1978, as amended.
15. Tract 7 is subject to Flood Zone "A" per FIRM Panel 35001C0342G revised September 26, 2008.
16. For additional information, refer to the "Memorandum of Understanding Pertaining to the University of New Mexico Gibson Commercial District Development", executed by the City of Albuquerque on October 11, 2011 and executed by the University of New Mexico on October 10, 2011.

PLAT OF UNM GIBSON COMMERCIAL DISTRICT

(A REPLAT OF TRACTS A & B,
EVER READY SUBDIVISION
TRACTS 4 & 5, GIBSON TRACTS
AND TRACT A, 40/25 ASSOCIATES SUBDIVISION)
AND UNPLATTED LAND IN SECTION 28, T10N, R3E
ALBUQUERQUE, BERNALILLO COUNTY, NEW MEXICO
DECEMBER, 2011

PROJECT NUMBER 1001725

APPLICATION NUMBER

PLAT APPROVAL

UTILITY APPROVALS:

QWEST CORPORATION	12-15-11
COMCAST CABLE	12-15-11
PNM ELECTRIC SERVICES	12-19-11
NEW MEXICO GAS COMPANY	12-19-2011

CITY APPROVALS:

CITY SURVEYOR	12-9-11
TRAFFIC ENGINEERING, TRANSPORTATION DIVISION	12-21-11
ALBUQUERQUE BERNALILLO COUNTY WATER UTILITY AUTHORITY	12-21-11
PARKS & RECREATION DEPARTMENT	12-14-11
CITY ENGINEER	12-21-11
DRB CHAIRPERSON, PLANNING DEPARTMENT	12-22-11
REAL PROPERTY DIVISION	DATE
ENVIRONMENTAL HEALTH DEPARTMENT	12-20-11

TAX CERTIFICATION

THIS IS TO CERTIFY THAT TAXES ARE CURRENT AND PAID ON UPC #

See 7 Parcels above


PROPERTY OWNER OF RECORD *Replat of UNM*
Yuse Salles
BERNALILLO COUNTY-TREASURER'S OFFICE DATE 12/20/11

SURVEYOR'S CERTIFICATION

I, Robert Gromatzky, a registered Professional New Mexico Surveyor, certify that I am responsible for this survey and that this plat was prepared by me or under my supervision, shows all existing easements as shown on the plats of record, or made known to me by the owner, utility companies, or other interested parties and conforms to the Minimum Requirements of the Board of Registration for Professional Engineers and Professional Surveyors and meets the minimum requirements for monumentation and surveys contained in the Albuquerque Subdivision Ordinance, and is true and accurate to the best of my knowledge and belief.

Robert Gromatzky
Robert Gromatzky
New Mexico Professional Surveyor 16469

Date: 12-9-11

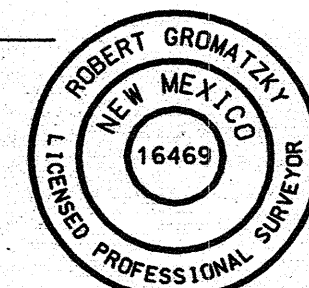


DOCH 2011119138


12/22/2011 02:23 PM Page: 1 of 4
PLAT R: \$25.00 B: 2011C P: 0139 M: Toulous Olivere, Bernalillo Cou

12/22/2011 02:23 PM Page: 1 of 4
PLAT R: \$25.00 B: 2011C P: 0139 M: Toulous Olivere, Bernalillo Cou

PLAT OF
**UNM GIBSON
COMMERCIAL DISTRICT**
(A REPLAT OF TRACTS A & B,
EVER READY SUBDIVISION
TRACTS 4 & 5, GIBSON TRACTS
AND TRACT A, 40/25 ASSOCIATES SUBDIVISION)
AND UNPLATTED LAND IN SECTION 28, T10N, R3E
ALBUQUERQUE, BERNALILLO COUNTY, NEW MEXICO
DECEMBER, 2011

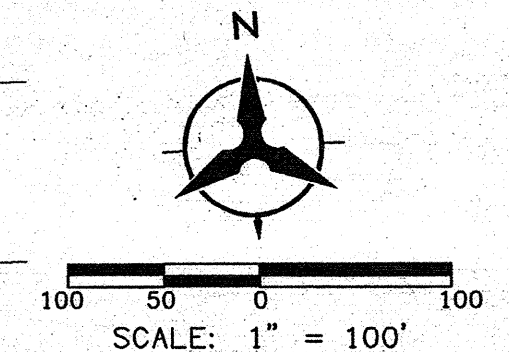

DOCH 2011119138
12/22/2011 02:23 PM Page: 2 of 4
PLAT R: \$25.00 B: 2011 C: P. 0138 M. Toulouse Oliviere, Bernalillo Cou

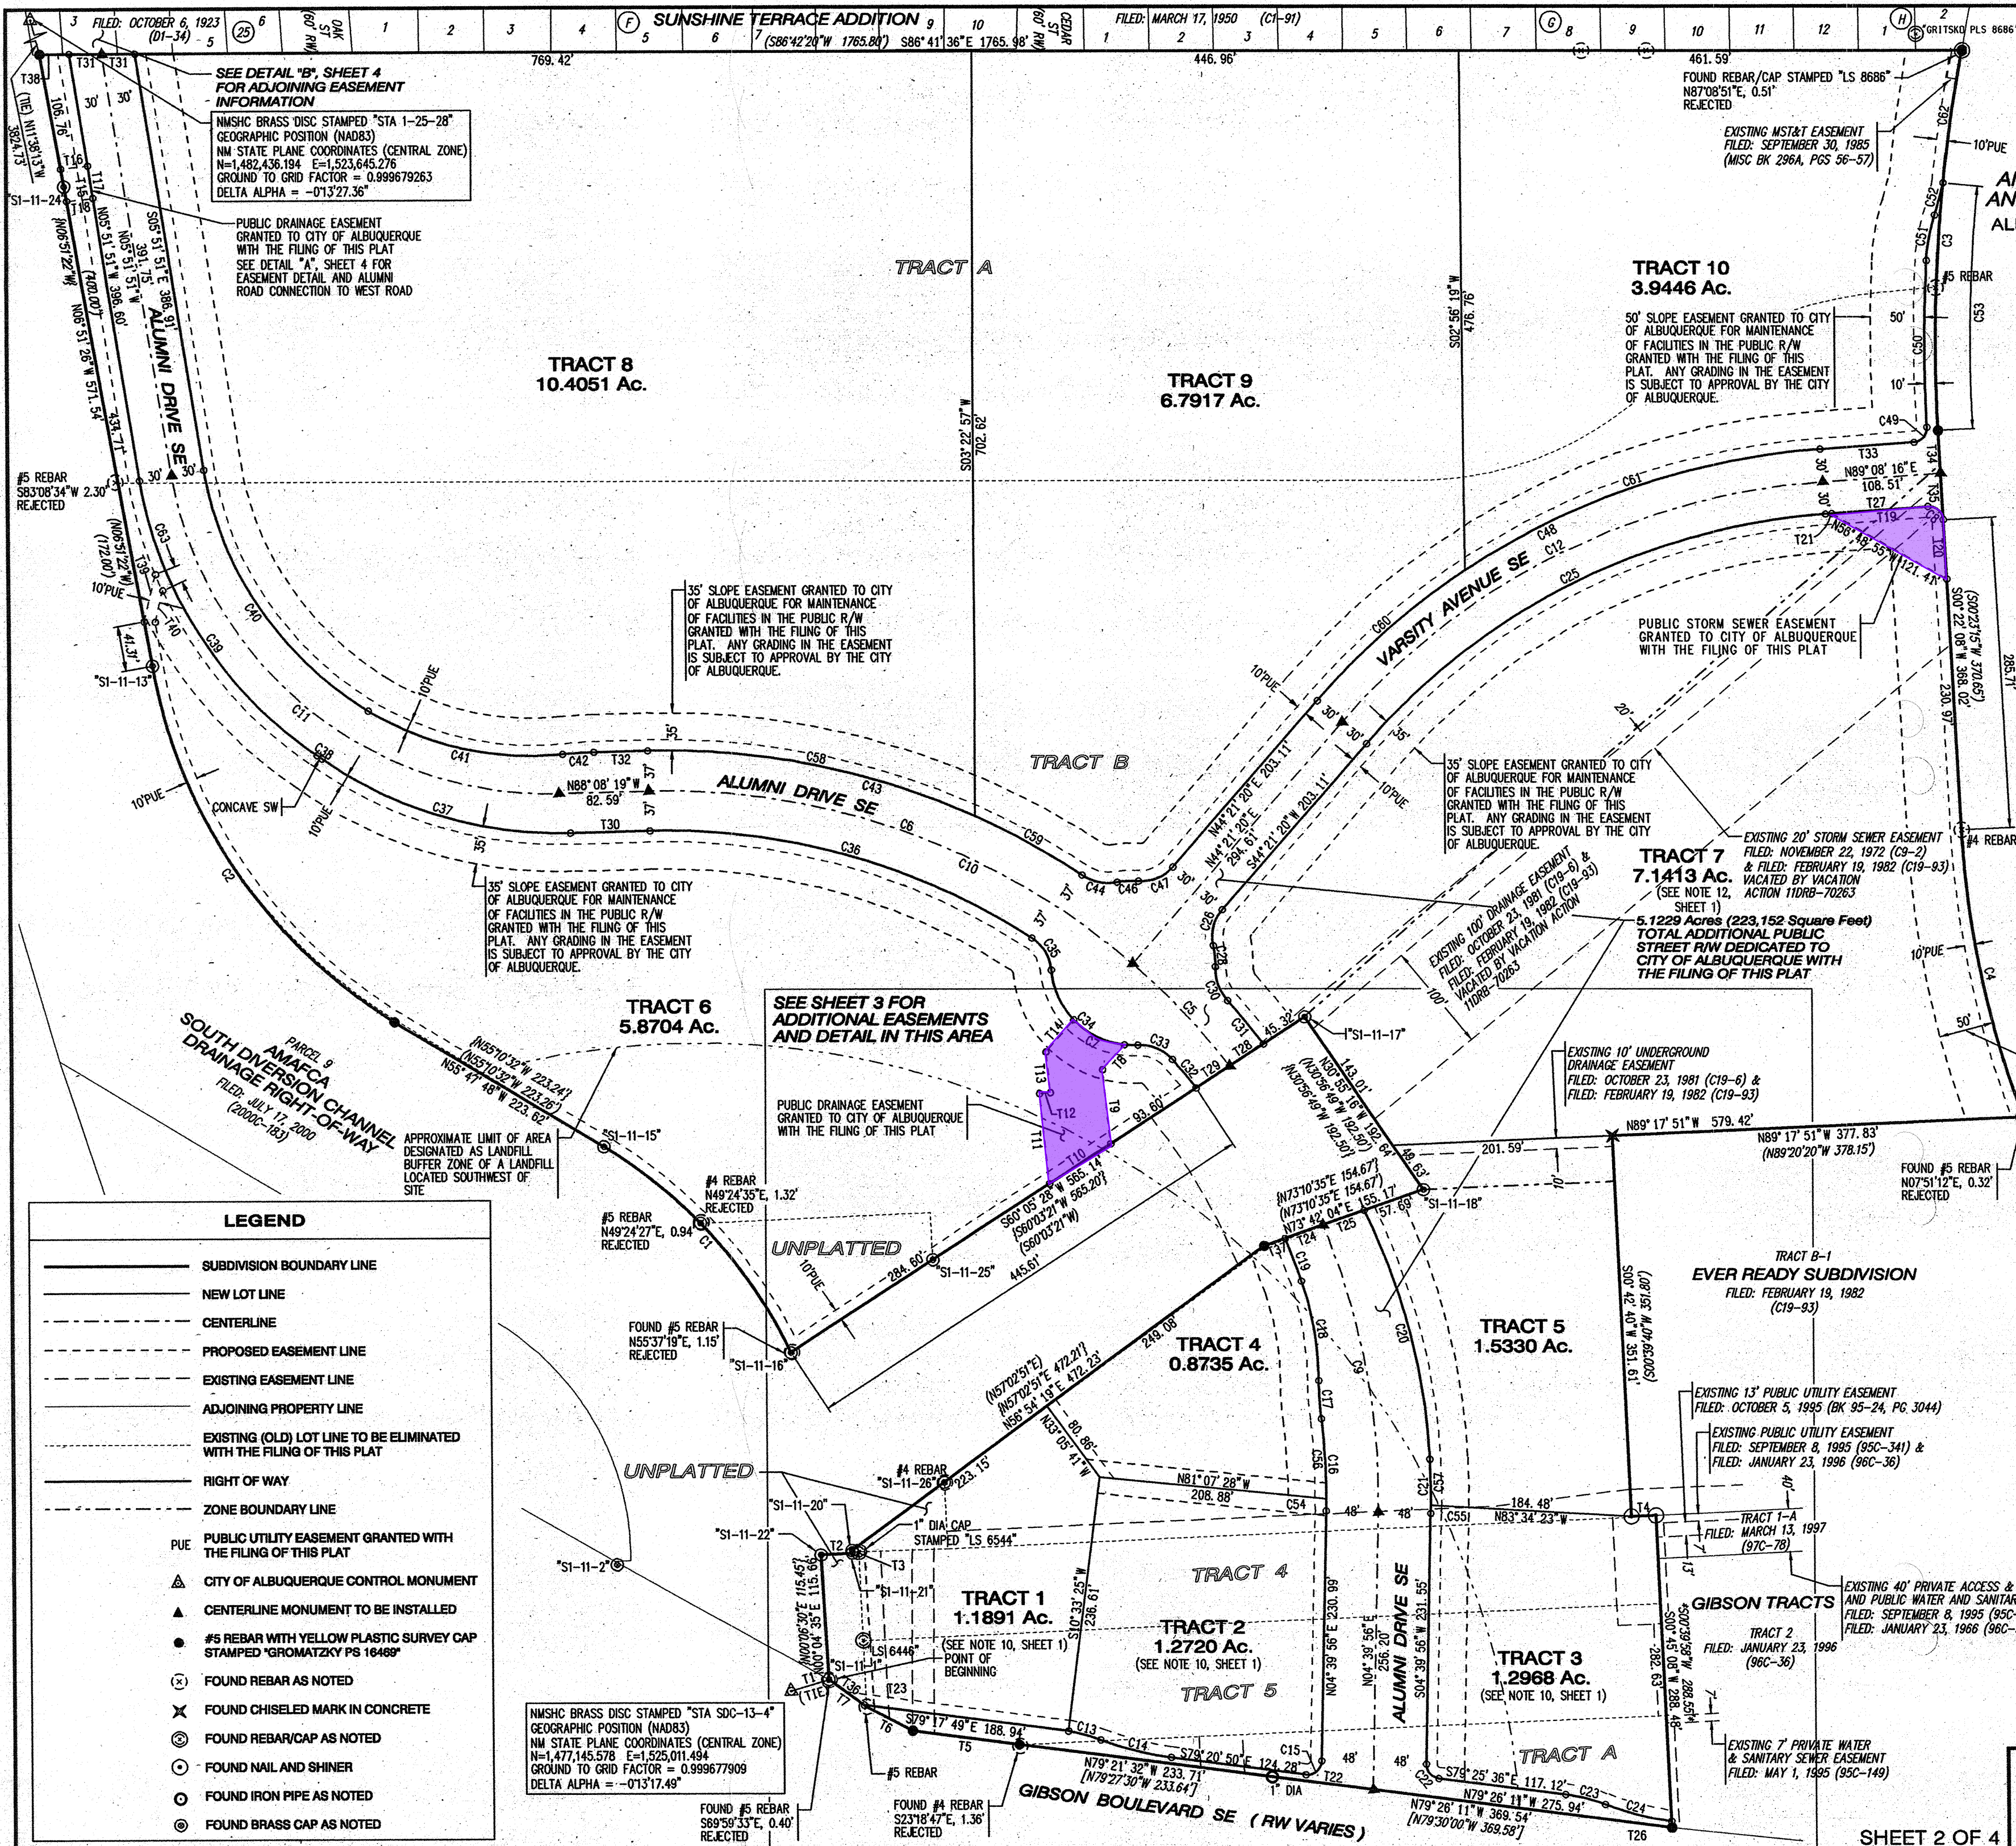

LEGEND

- SUBDIVISION BOUNDARY LINE
- NEW LOT LINE
- - - CENTERLINE
- - - PROPOSED EASEMENT LINE
- - - EXISTING EASEMENT LINE
- - - ADJOINING PROPERTY LINE
- - - EXISTING (OLD) LOT LINE TO BE ELIMINATED WITH THE FILING OF THIS PLAT
- - - RIGHT OF WAY
- - - ZONE BOUNDARY LINE
- PUE PUBLIC UTILITY EASEMENT GRANTED WITH THE FILING OF THIS PLAT
- ▲ CITY OF ALBUQUERQUE CONTROL MONUMENT
- ▲ CENTERLINE MONUMENT TO BE INSTALLED
- #5 REBAR WITH YELLOW PLASTIC SURVEY CAP STAMPED "GROMATZKY PS 16469"
- (x) FOUND REBAR AS NOTED
- x FOUND CHISELED MARK IN CONCRETE
- FOUND REBAR/CAP AS NOTED
- FOUND NAIL AND SHINER
- FOUND IRON PIPE AS NOTED
- FOUND BRASS CAP AS NOTED


NMSHC BRASS DISC STAMPED "STA SDC-13-4"
GEOGRAPHIC POSITION (NAD83)
NM STATE PLANE COORDINATES (CENTRAL ZONE)
N=1,477,145.578 E=1,525,011.494
GROUND TO GRID FACTOR = 0.999677909
DELTA ALPHA = -01°17'14.9"

NOTE: SEE SHEET 4 FOR CURVE & TANGENT DATA



Bohannon & Huston
Court yard | 7500 Jefferson St. NE Albuquerque, NM 87109-4335


PLAT OF
**UNM GIBSON
COMMERCIAL DISTRICT**
(A REPLAT OF TRACTS A & B,
EVER READY SUBDIVISION
TRACTS 4 & 5, GIBSON TRACTS
AND TRACT A, 40/25 ASSOCIATES SUBDIVISION)
AND UNPLATTED LAND IN SECTION 28, T10N, R3E
ALBUQUERQUE, BERNALILLO COUNTY, NEW MEXICO
DECEMBER, 2011

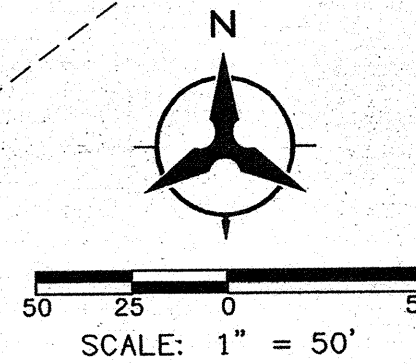

LEGEND	
	SUBDIVISION BOUNDARY LINE
	NEW LOT LINE
	CENTERLINE
	PROPOSED EASEMENT LINE
	EXISTING EASEMENT LINE
	ADJOINING PROPERTY LINE
	EXISTING (OLD) LOT LINE TO BE ELIMINATED WITH THE FILING OF THIS PLAT
	RIGHT OF WAY
	ZONE BOUNDARY LINE
PUE PUBLIC UTILITY EASEMENT GRANTED WITH THE FILING OF THIS PLAT	
	CITY OF ALBUQUERQUE CONTROL MONUMENT
	CENTERLINE MONUMENT TO BE INSTALLED
	#5 REBAR WITH YELLOW PLASTIC SURVEY CAP STAMPED "GROMATZKY PS 16469"
	FOUND REBAR AS NOTED
	FOUND CHISELED MARK IN CONCRETE
	FOUND REBAR/CAP AS NOTED
	FOUND NAIL AND SHINER
	FOUND IRON PIPE AS NOTED
	FOUND BRASS CAP AS NOTED

NOTE: SEE SHEET 4 FOR CURVE & TANGENT DATA

DOCH 2011119138
12/22/2011 02:23 PM Page: 3 of 4
PLAT R \$25.00 B: 20110 P: 0138 M: Toulous Olivere, Bernalillo Cou

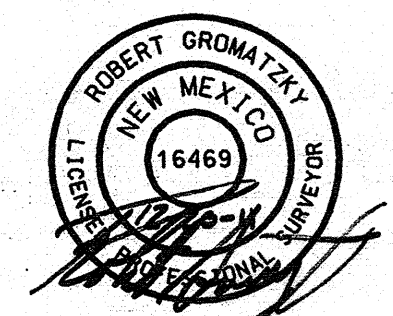

Bohannon & Huston
Court yard I 7500 Jefferson St. NE Albuquerque, NM 87109-4336

SHEET 3 OF 4

P:\2012\1221\SURVEY\GRAPHICS\2012122 Bulkplot03.dgn

JOB NO. 20120122

TRACT 6
5.8704 Ac

PUBLIC DRAINAGE EASEMENT
GRANTED TO CITY OF ALBUQUERQUE
WITH THE FILING OF THIS PLAT

SHADED AREA DESIGNATES
LICENSE AGREEMENT FOR THE ALUMNI ROAD
CROSSING BY AND BETWEEN THE CITY OF
ALBUQUERQUE, AMAFCA AND UNM FILED
FOR RECORD ON 12-22-11
Doc# 2011118808
SEE NOTE 11, SHEET 1

WATER AND SANITARY SEWER INFRASTRUCTURE
WITHIN AMAFCA R/W SHALL BE INSTALLED,
OPERATED AND MAINTAINED PURSUANT TO A
SEPARATE LICENSE AGREEMENT BETWEEN
AMAFCA, UNM AND ABCWA.

5.1229 Acres (223,152 Square Feet)
TOTAL ADDITIONAL PUBLIC
STREET R/W DEDICATED TO
CITY OF ALBUQUERQUE WITH
THE FILING OF THIS PLAT

PARCEL 9
AMAFCA
SOUTH DIVERSION CHANNEL
DRAINAGE RIGHT-OF-WAY
FILED: JULY 17, 2000
(2000C-183)

TRACT 4
0.8735 Ac

35' SLOPE EASEMENT GRANTED
TO CITY OF ALBUQUERQUE FOR
MAINTENANCE OF FACILITIES IN
THE PUBLIC R/W. GRADING WITHIN
THE EASEMENT IS SUBJECT TO
APPROVAL BY THE CITY

30' PRIVATE ACCESS EASEMENT
FOR THE BENEFIT OF TRACTS 1,
2 & 4 TO BE MAINTAINED BY
TRACTS 2 & 4 GRANTED WITH
THE FILING OF THIS PLAT

10' PRIVATE DRAINAGE EASEMENT
FOR THE BENEFIT OF TRACT 2 TO
BE MAINTAINED BY TRACT 4
GRANTED WITH THE FILING OF THIS PLAT

TRACT 5
1.5330 Ac

EXISTING SEWER EASEMENT FILED: NOVEMBER 22, 1972
(C9-2) & FILED: FEBRUARY 19, 1982 (C19-93)
HATCHED PORTION VACATED BY VACATION ACTION
11DRB-70263

TRACT B-1
EVER READY SUBDIVISION
FILED: FEBRUARY 19, 1982
(C19-93)

EXISTING 13' PUBLIC UTILITY EASEMENT
FILED: OCTOBER 5, 1995 (BK 95-24, PG 3044)

EXISTING PUBLIC UTILITY EASEMENT
FILED: SEPTEMBER 8, 1995 (95C-341) &
FILED: JANUARY 23, 1996 (96C-36)

TRACT 1-A
GIBSON TRACTS
FILED: MARCH 13, 1997
(97C-78)

EXISTING 40' PRIVATE ACCESS & DRAINAGE EASEMENT
AND PUBLIC WATER & SANITARY SEWER EASEMENT
FILED: SEPTEMBER 8, 1995 (95C-341) &
FILED: JANUARY 23, 1996 (96C-36)

TRACT 1
1.1891 Ac
(SEE NOTE 10, SHEET 1)

EXISTING 20' PUBLIC SANITARY SEWER EASEMENT
FILED: SEPTEMBER 8, 1995 (95C-341) &
FILED: JANUARY 23, 1996 (96C-36) VACATED BY
VACATION ACTION 11DRB-70263

EXISTING SEWER EASEMENT FILED: NOVEMBER 22, 1972
(C9-2) & FILED: FEBRUARY 19, 1982 (C19-93)
HATCHED PORTION VACATED BY VACATION ACTION
11DRB-70263

TRACT 2
1.2720 Ac
(SEE NOTE 10, SHEET 1)

EXISTING SIGN EASEMENT
FILED: MAY 1, 1995 (95C-149)
TERMINATED BY AGREEMENT
FILED: JULY 31, 2000
(BK A8, PG 4263)

EXISTING 40' x 100' PRIVATE
ACCESS & DRAINAGE EASEMENT
& PUBLIC WATER AND SANITARY
SEWER EASEMENT
FILED: SEPTEMBER 8, 1995 &
FILED: JANUARY 23, 1996 (96C-36)
(95C-341) PUBLIC EASEMENTS
VACATED BY VACATION ACTION
11DRB-70263

TRACT 3
1.2968 Ac
(SEE NOTE 10, SHEET 1)

TRACT 2
GIBSON TRACTS
FILED: JANUARY 23, 1996
(96C-36)

EXISTING PUBLIC UTILITY EASEMENT
FILED: SEPTEMBER 8, 1995 (95C-341) &
FILED: JANUARY 23, 1996 (96C-36)


EXISTING 7' PRIVATE WATER
& SANITARY SEWER EASEMENT
FILED: MAY 1, 1995 (95C-149)

NMSHC BRASS DISC STAMPED "STA SDC-13-4"
GEOGRAPHIC POSITION (NAD83)
NM STATE PLANE COORDINATES (CENTRAL ZONE)
N=1,477,145.578 E=1,525,011.494
GROUND TO GRID FACTOR = 0.999677909
DELTA ALPHA = -0'13'17.49"

FOUND #4 REBAR
S23°18'47"E, 1.36'
REJECTED


GIBSON BOULEVARD SE (RW VARIES)

PLAT OF
UNM GIBSON
COMMERCIAL DISTRICT
(A REPLAT OF TRACTS A & B,
EVER READY SUBDIVISION
TRACTS 4 & 5, GIBSON TRACTS
AND TRACT A, 40/25 ASSOCIATES SUBDIVISION)
AND UNPLATTED LAND IN SECTION 28, T10N, R3E
ALBUQUERQUE, BERNALILLO COUNTY, NEW MEXICO
DECEMBER, 2011

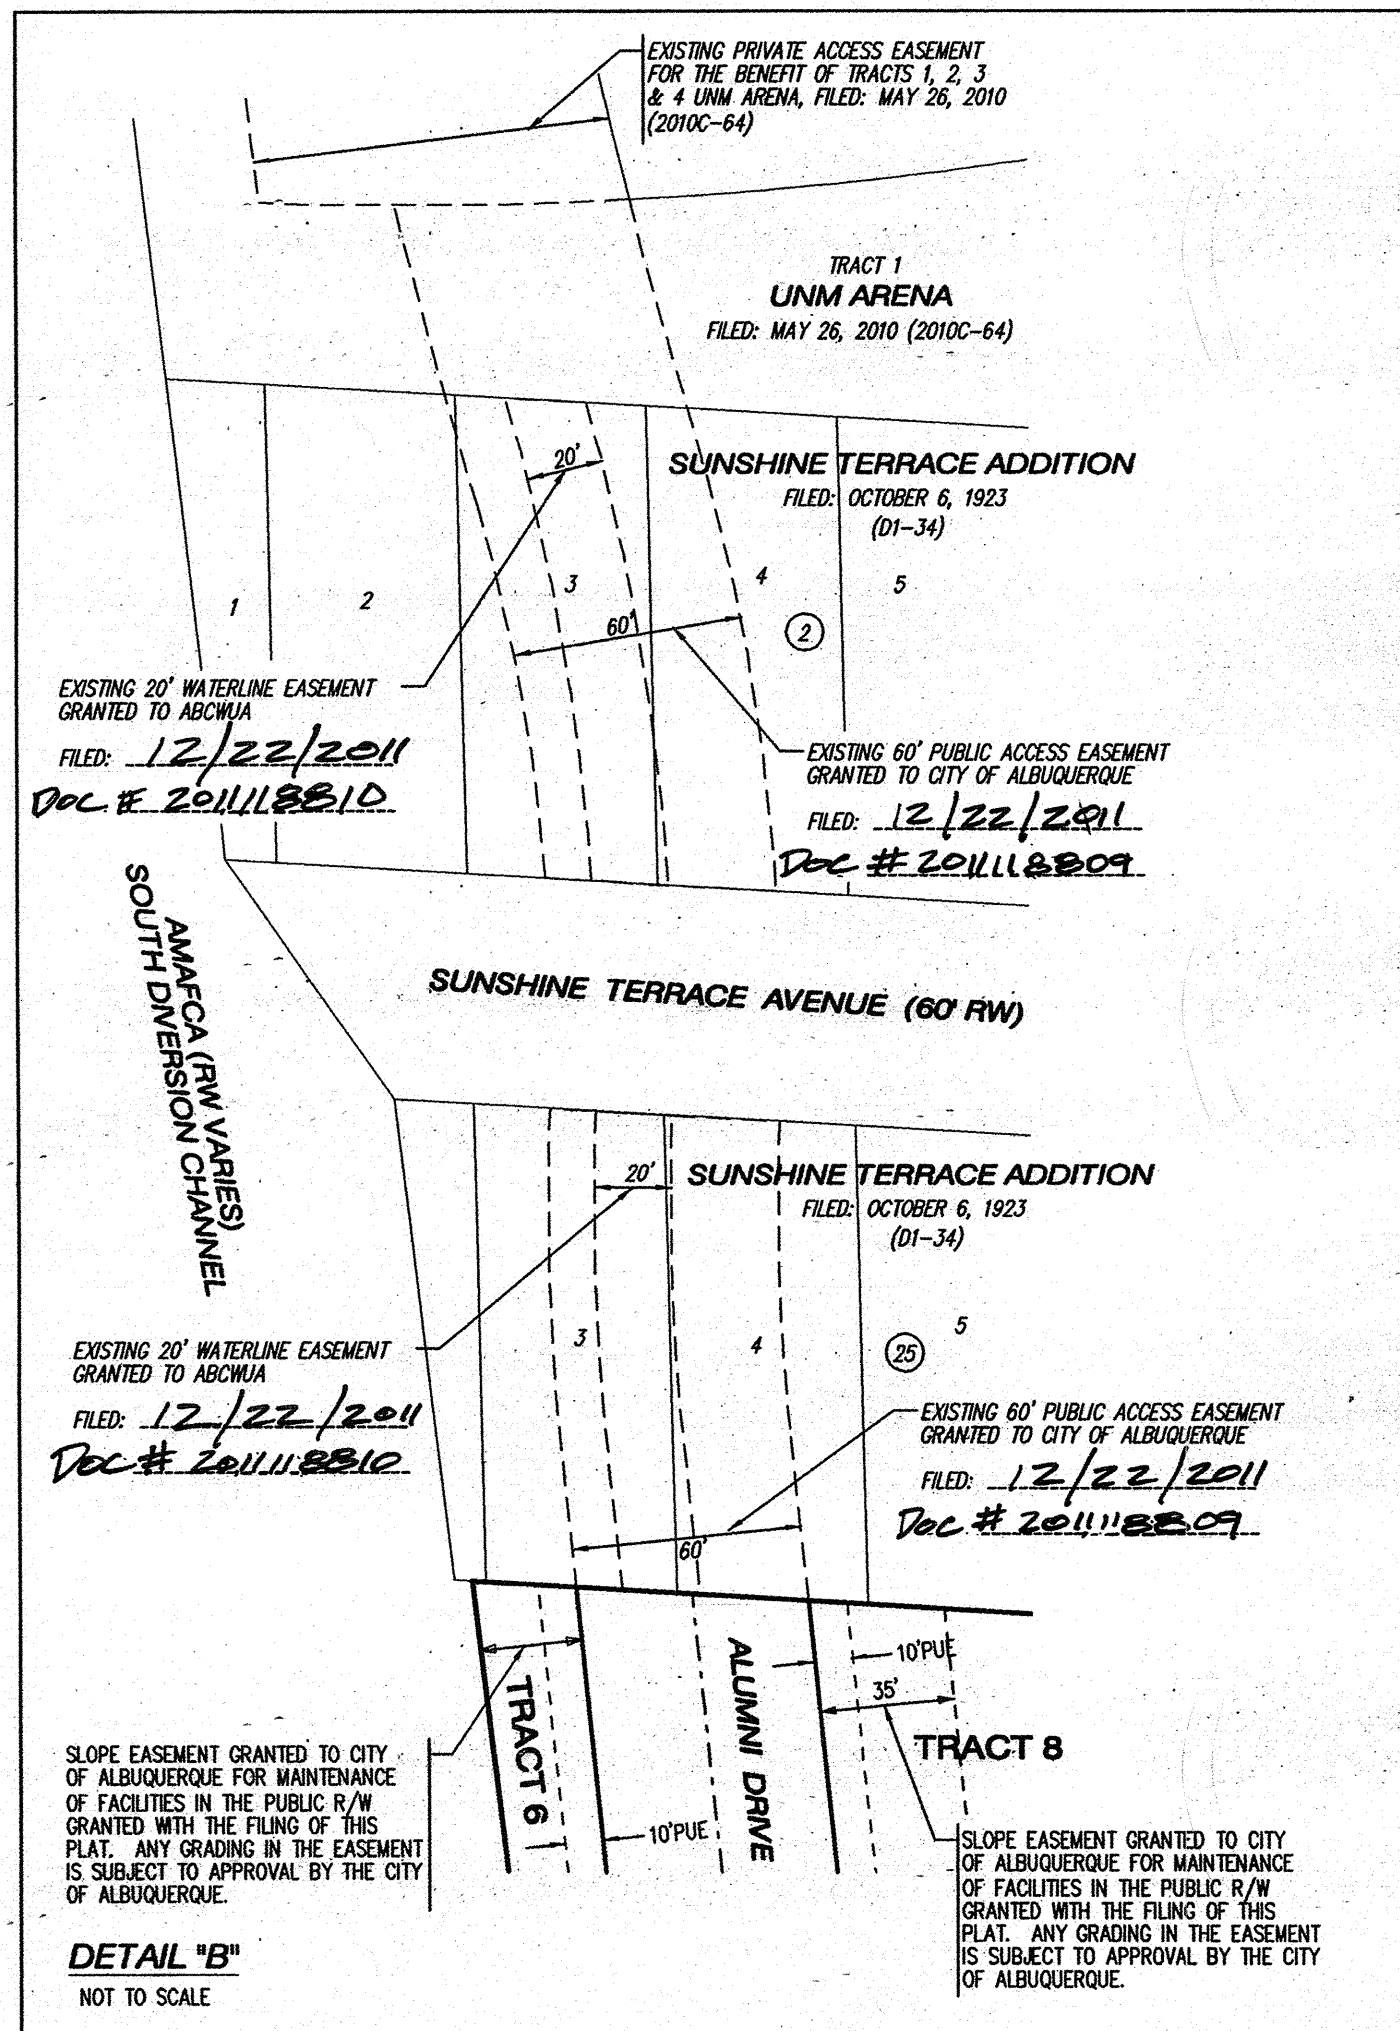

Curve Data						
ID	DELTA	TANGENT	ARC	RADIUS	CHORD	CHORD BRG
C1	33°15'30"	133.83'	260.11'	448.10'	256.47'	N38°32'09"W
	{33°15'51"}		{260.15'}	{448.10'}	{256.51'}	{N38°32'45"W}
C2	48°19'08"	217.01'	407.99'	483.79'	396.01'	N30°38'13"W
	{48°19'10"}		{407.30'}	{482.96'}		
	{48°19'08"}		{407.29'}	{482.96'}	{395.33'}	{N31°00'57"W}
C3	13°28'49"	175.55'	349.48'	1485.40'	348.67'	S07°06'32"E
	{13°24'27"}		{347.59'}	{1485.40'}		
C4	17°47'48"	136.45'	270.70'	871.51'	269.61'	S08°31'46"E
			{270.85'}	{871.51'}		
C5	11°24'59"	64.97'	129.51'	650.00'	129.30'	N39°56'10"W
C6	42°29'39"	252.73'	482.08'	650.00'	471.11'	N66°53'29"W
C7	40°19'45"	27.54'	52.79'	75.00'	51.71'	S60°24'24"E
C8	91°13'49"	13.28'	20.70'	13.00'	18.58'	S45°14'49"E
C9	23°52'56"	137.46'	270.93'	650.00'	268.98'	N07°16'32"W
C10	53°54'38"	330.55'	611.59'	650.00'	589.28'	N61°11'00"W
C11	82°16'28"	305.73'	502.59'	350.00'	460.51'	N47°00'05"W
C12	44°46'56"	267.79'	508.04'	650.00'	495.20'	N66°44'48"E
C13	10°53'45"	15.45'	30.81'	162.00'	30.76'	S71°32'01"E
C14	13°15'42"	33.48'	66.66'	288.00'	66.51'	S72°42'59"E
C15	95°50'03"	14.40'	21.74'	13.00'	19.30'	N52°34'57"E
C16	08°03'57"	42.44'	84.75'	602.00'	84.68'	N00°37'57"E
C17	06°29'01"	17.61'	35.19'	311.00'	35.17'	N00°09'31"W
C18	18°33'12"	47.21'	93.58'	289.00'	93.18'	N06°11'37"W
C19	03°55'22"	20.99'	41.97'	613.00'	41.96'	N17°25'54"W
C20	23°18'49"	120.89'	238.44'	586.00'	236.80'	S11°04'16"E
C21	04°04'48"	24.86'	49.70'	698.00'	49.69'	S02°37'32"W
C22	84°05'32"	11.72'	19.08'	13.00'	17.41'	S37°22'50"E
C23	13°15'41"	18.83'	37.50'	162.00'	37.41'	S72°47'46"E
C24	12°33'23"	31.68'	63.11'	288.00'	62.99'	S72°26'36"E
C25	44°46'56"	255.43'	484.59'	620.00'	472.35'	S66°44'48"W
C26	53°22'52"	19.10'	35.40'	38.00'	34.14'	S17°39'55"W
C28	14°43'02"	9.81'	19.52'	76.00'	19.47'	S01°40'00"E
C30	43°58'18"	17.76'	33.77'	44.00'	32.95'	S16°17'39"E
C31	04°17'06"	25.70'	51.38'	687.00'	51.37'	S36°08'15"E
C32	03°10'42"	17.01'	34.00'	613.00'	34.00'	N36°04'42"W
C33	52°18'08"	19.15'	35.60'	39.00'	34.38'	N63°49'07"W
C34	88°39'02"	73.25'	116.04'	75.00'	104.81'	N45°38'40"W
C35	52°18'08"	19.15'	35.60'	39.00'	34.38'	N27°28'12"W
C36	34°31'03"	190.44'	369.30'	613.00'	363.74'	N70°52'47"W
C37	38°33'07"	125.50'	242.42'	380.00'	238.33'	N69°51'45"W
C38	00°56'55"	2.80'	5.60'	338.00'	5.60'	N52°03'40"W
C39	46°40'16"	163.93'	309.54'	380.00'	301.05'	N29°11'59"W
C40	49°32'36"	147.67'	276.70'	320.00'	268.16'	S30°38'09"E
C41	37°04'42"	96.58'	186.38'	288.00'	183.14'	S73°56'48"E
C42	04°20'50"	14.39'	28.76'	379.00'	28.75'	N89°41'16"E
C43	35°07'47"	217.47'	421.22'	687.00'	414.65'	S70°34'25"E
C44	43°58'18"	17.76'	33.77'	44.00'	32.95'	S74°59'41"E
C46	14°43'02"	9.81'	19.52'	76.00'	19.47'	S89°37'19"E
C47	53°22'52"	19.10'	35.40'	38.00'	34.14'	N71°02'46"E
C48	44°46'56"	280.15'	531.48'	680.00'	518.06'	N66°44'48"E
C49	88°38'11"	12.69'	20.11'	13.00'	18.16'	N44°49'11"E
C50	05°52'07"	76.65'	153.17'	1495.40'	153.10'	N03°28'09"E
C51	14°54'38"	21.20'	42.16'	162.00'	42.04'	N13°49'31"E
C52	06°03'21"	15.23'	30.44'	288.00'	30.43'	N18°15'10"E
C53	08°45'31"	113.76'	227.07'	1485.40'	226.85'	S04°44'53"W
C54	01°02'25"	5.47'	10.93'	602.00'	10.93'	S04°08'44"W
C55	00°36'32"	3.71'	7.42'	698.00'	7.42'	S04°21'40"W
C56	07°01'32"	36.95'	73.82'	602.00'	73.77'	N00°06'45"E
C57	03°28'16"	21.15'	42.28'	698.00'	42.28'	N02°19'16"E
C58	25°47'01"	157.24'	309.16'	687.00'	306.56'	N75°14'48"W
C59	09°20'46"	56.16'	112.06'	687.00'	111.94'	S57°40'54"E
C60	15°20'15"	91.56'	182.03'	680.00'	181.49'	N52°01'28"E
C61	29°26'40"	178.68'	349.46'	680.00'	345.62'	S74°24'56"W
C62	04°43'18"	61.24'	122.41'	1485.40'	122.37'	S11°29'18"W
C63	02°25'07"	8.23'	16.46'	390.00'	16.46'	S20°06'17"E

Tangent Data		
ID	BEARING	DISTANCE
T1	S76°05'56"W	36.32'
T2	S89°15'37"E	28.78'
	{S89°20'20"E}	{28.78'}
T3	N04°29'05"W	2.77'
	{N01°42'46"E}	{2.77'}
T4	S89°10'19"E	22.49'
	{S89°22'07"E}	
T5	N79°16'41"W	98.67'
	{N79°22'39"W}	{98.64'}
T6	N59°06'04"W	47.44'
	{N59°12'02"W}	{47.43'}
T7	N50°32'39"W	42.79'
T8	S44°21'36"W	30.55'
T9	S02°47'52"E	68.57'
T10	S60°05'28"W	67.41'
T11	N02°47'52"W	83.71'
T12	N88°05'15"E	10.00'
T13	N02°47'52"W	37.68'
T14	N44°21'36"E	39.19'
T15	N06°51'26"W	30.07'
T16	N86°55'10"E	25.07'
T17	S05°51'51"E	30.04'
T18	S86°55'10"W	24.54'
T19	N89°07'13"E	88.78'
T20	S00°22'08"W	54.73'
T21	S89°24'22"W	5.81'
T22	N79°26'11"W	93.60'
T23	N50°32'39"W	2.89'
T24	N73°42'04"E	37.05'
T25	N73°42'04"E	40.33'
T26	S00°45'08"W	5.86'
T27	S89°08'16"W	94.58'
T28	S60°05'28"W	37.10'
T29	S60°05'28"W	37.11'
T30	N88°08'19"W	72.98'
T31	S86°41'36"E	30.39'
T32	S88°08'19"E	49.33'
T33	N89°08'16"E	86.43'
T34	S00°22'08"W	39.02'
T35	S00°22'08"W	43.29'
T36	N50°32'39"W	39.90'
T37	S73°42'04"W	20.10'
T38	N86°41'36"W	27.24'
T39	N17°18'10"E	45.08'
T40	S17°18'10"W	29.86'

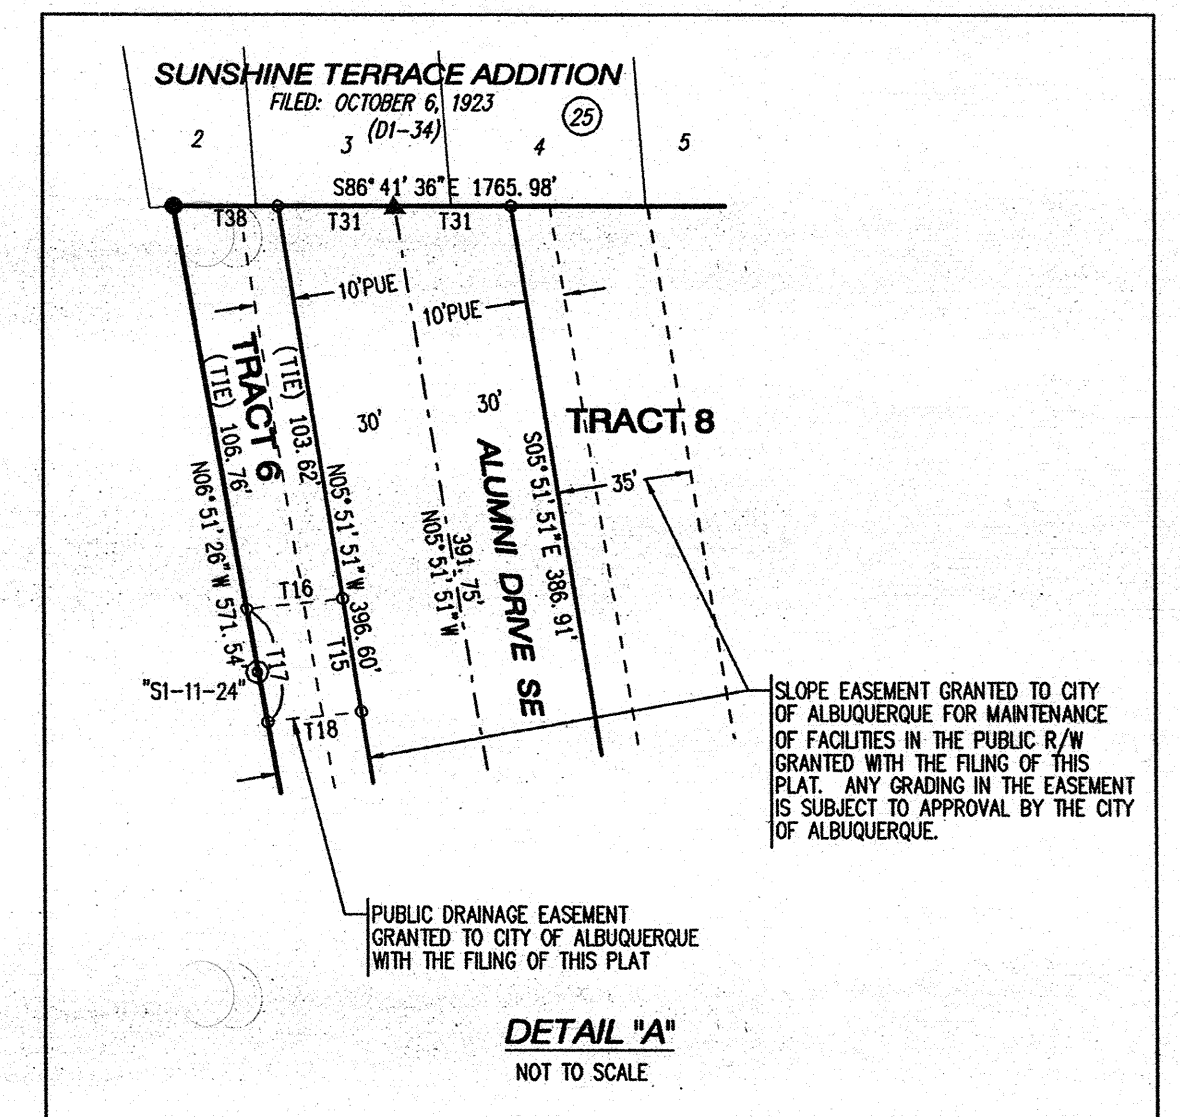

DOCH 2011119138
12/22/2011 02:23 PM Page: 4 of 4
CityPLAT R:326 00 5 2010 P: 0138 M. Toulous Oliveira, Bernalillo Cou

