

CASE NUMBER: Z-94-87

1. Verify that this site is in a Zoned... and that this...
 Environmental Planning Commission (EPC) on July 21, 1994 and that the...
 change in the Official Maps have been completed.





Site Development Plan
 Date: 9-14-94
 Date: 8-9-94
 Date: 8-9-94
 Date: 10-5-94
 Date: 10-12-94

ALAMEDA CENTER NORTH DESIGN GUIDELINES



design: collaborative
 architect: southwest inc.
 engineer: 105 4th st. sw. albuquerque, nm. 87102
 phone: 505-843-8839

job no: 9414
 date: 8-2-94
 sheet: DRBA.1 of 3

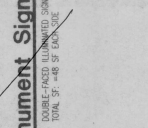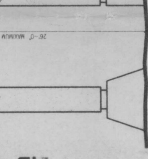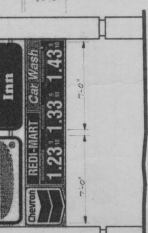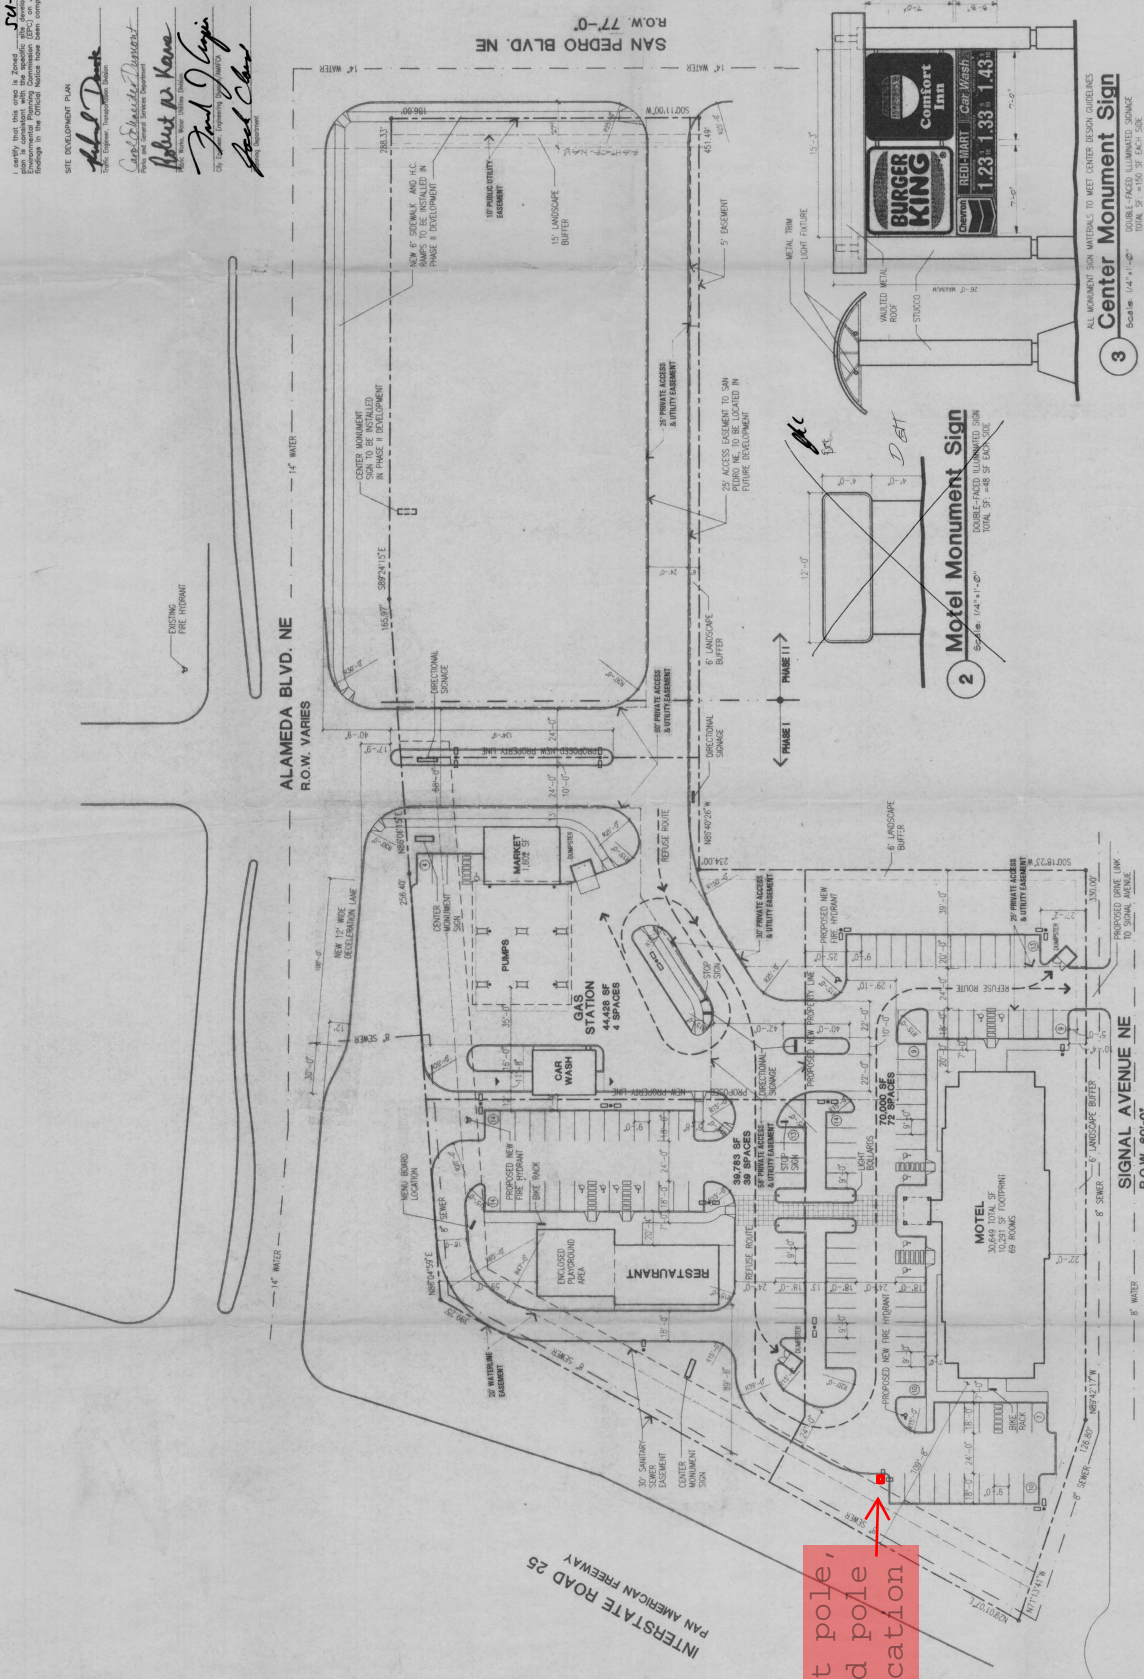


Center Monument Sign
 Scale: 1/4" = 1'-0"
 ALL MONUMENT SIGN MATERIALS TO MEET CENTER DESIGN GUIDELINES

PARKING CALCULATIONS

RESTAURANT	: 1 CAR/4 SEATS, 1 CAR/200 SF, 25-100-35
MOTEL	: 1 CAR/1 REVENUE UNIT
GAS STATION	: 1 CAR/200 SF
TOTAL	: 112
TOTAL PARKING PROVIDED	: 104
STANDARD STALL (9'x20')	: 104
HANDICAP PARKING (15'x20')	: 0
TOTAL	: 104
NET V.N. PARKING (10'x20')	: 115

LAND USE DATA




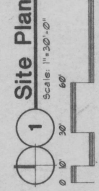

Z-94-87

No light pole,
 proposed pole
 sign location