


FINISH SCHEDULE

FIELD TILE - 4.25x4.25 RED TALAVERA MEXICAN TILE
 INSET TILE - 2x2 RED TALAVERA MEXICAN TILE
 STUCCO - WHITE TO MATCH CENTER


NEW MONUMENT SIGN DETAILS

1/2" = 1'-0"

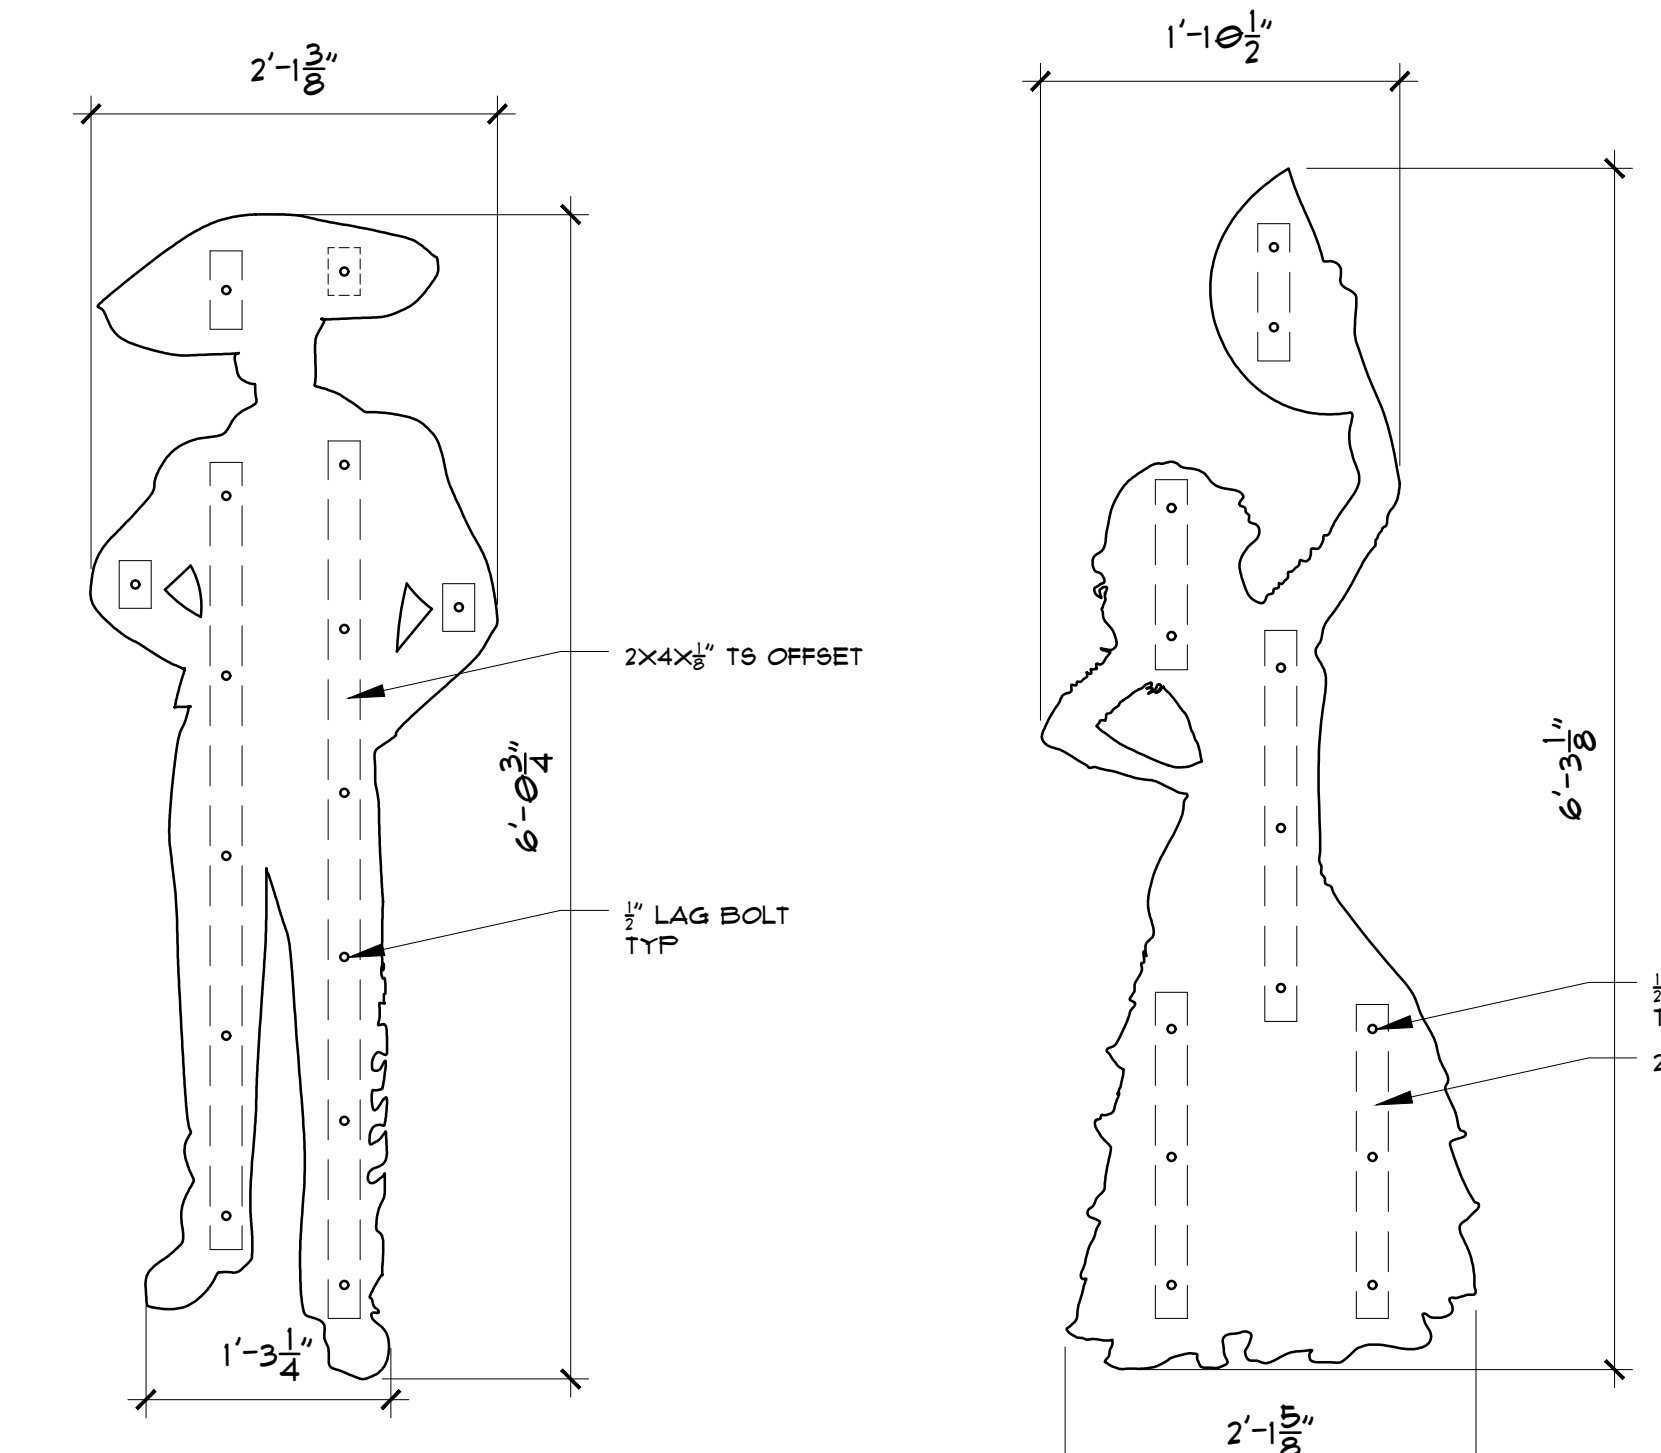


DANCER PATTERNS

1" = 1'-0"

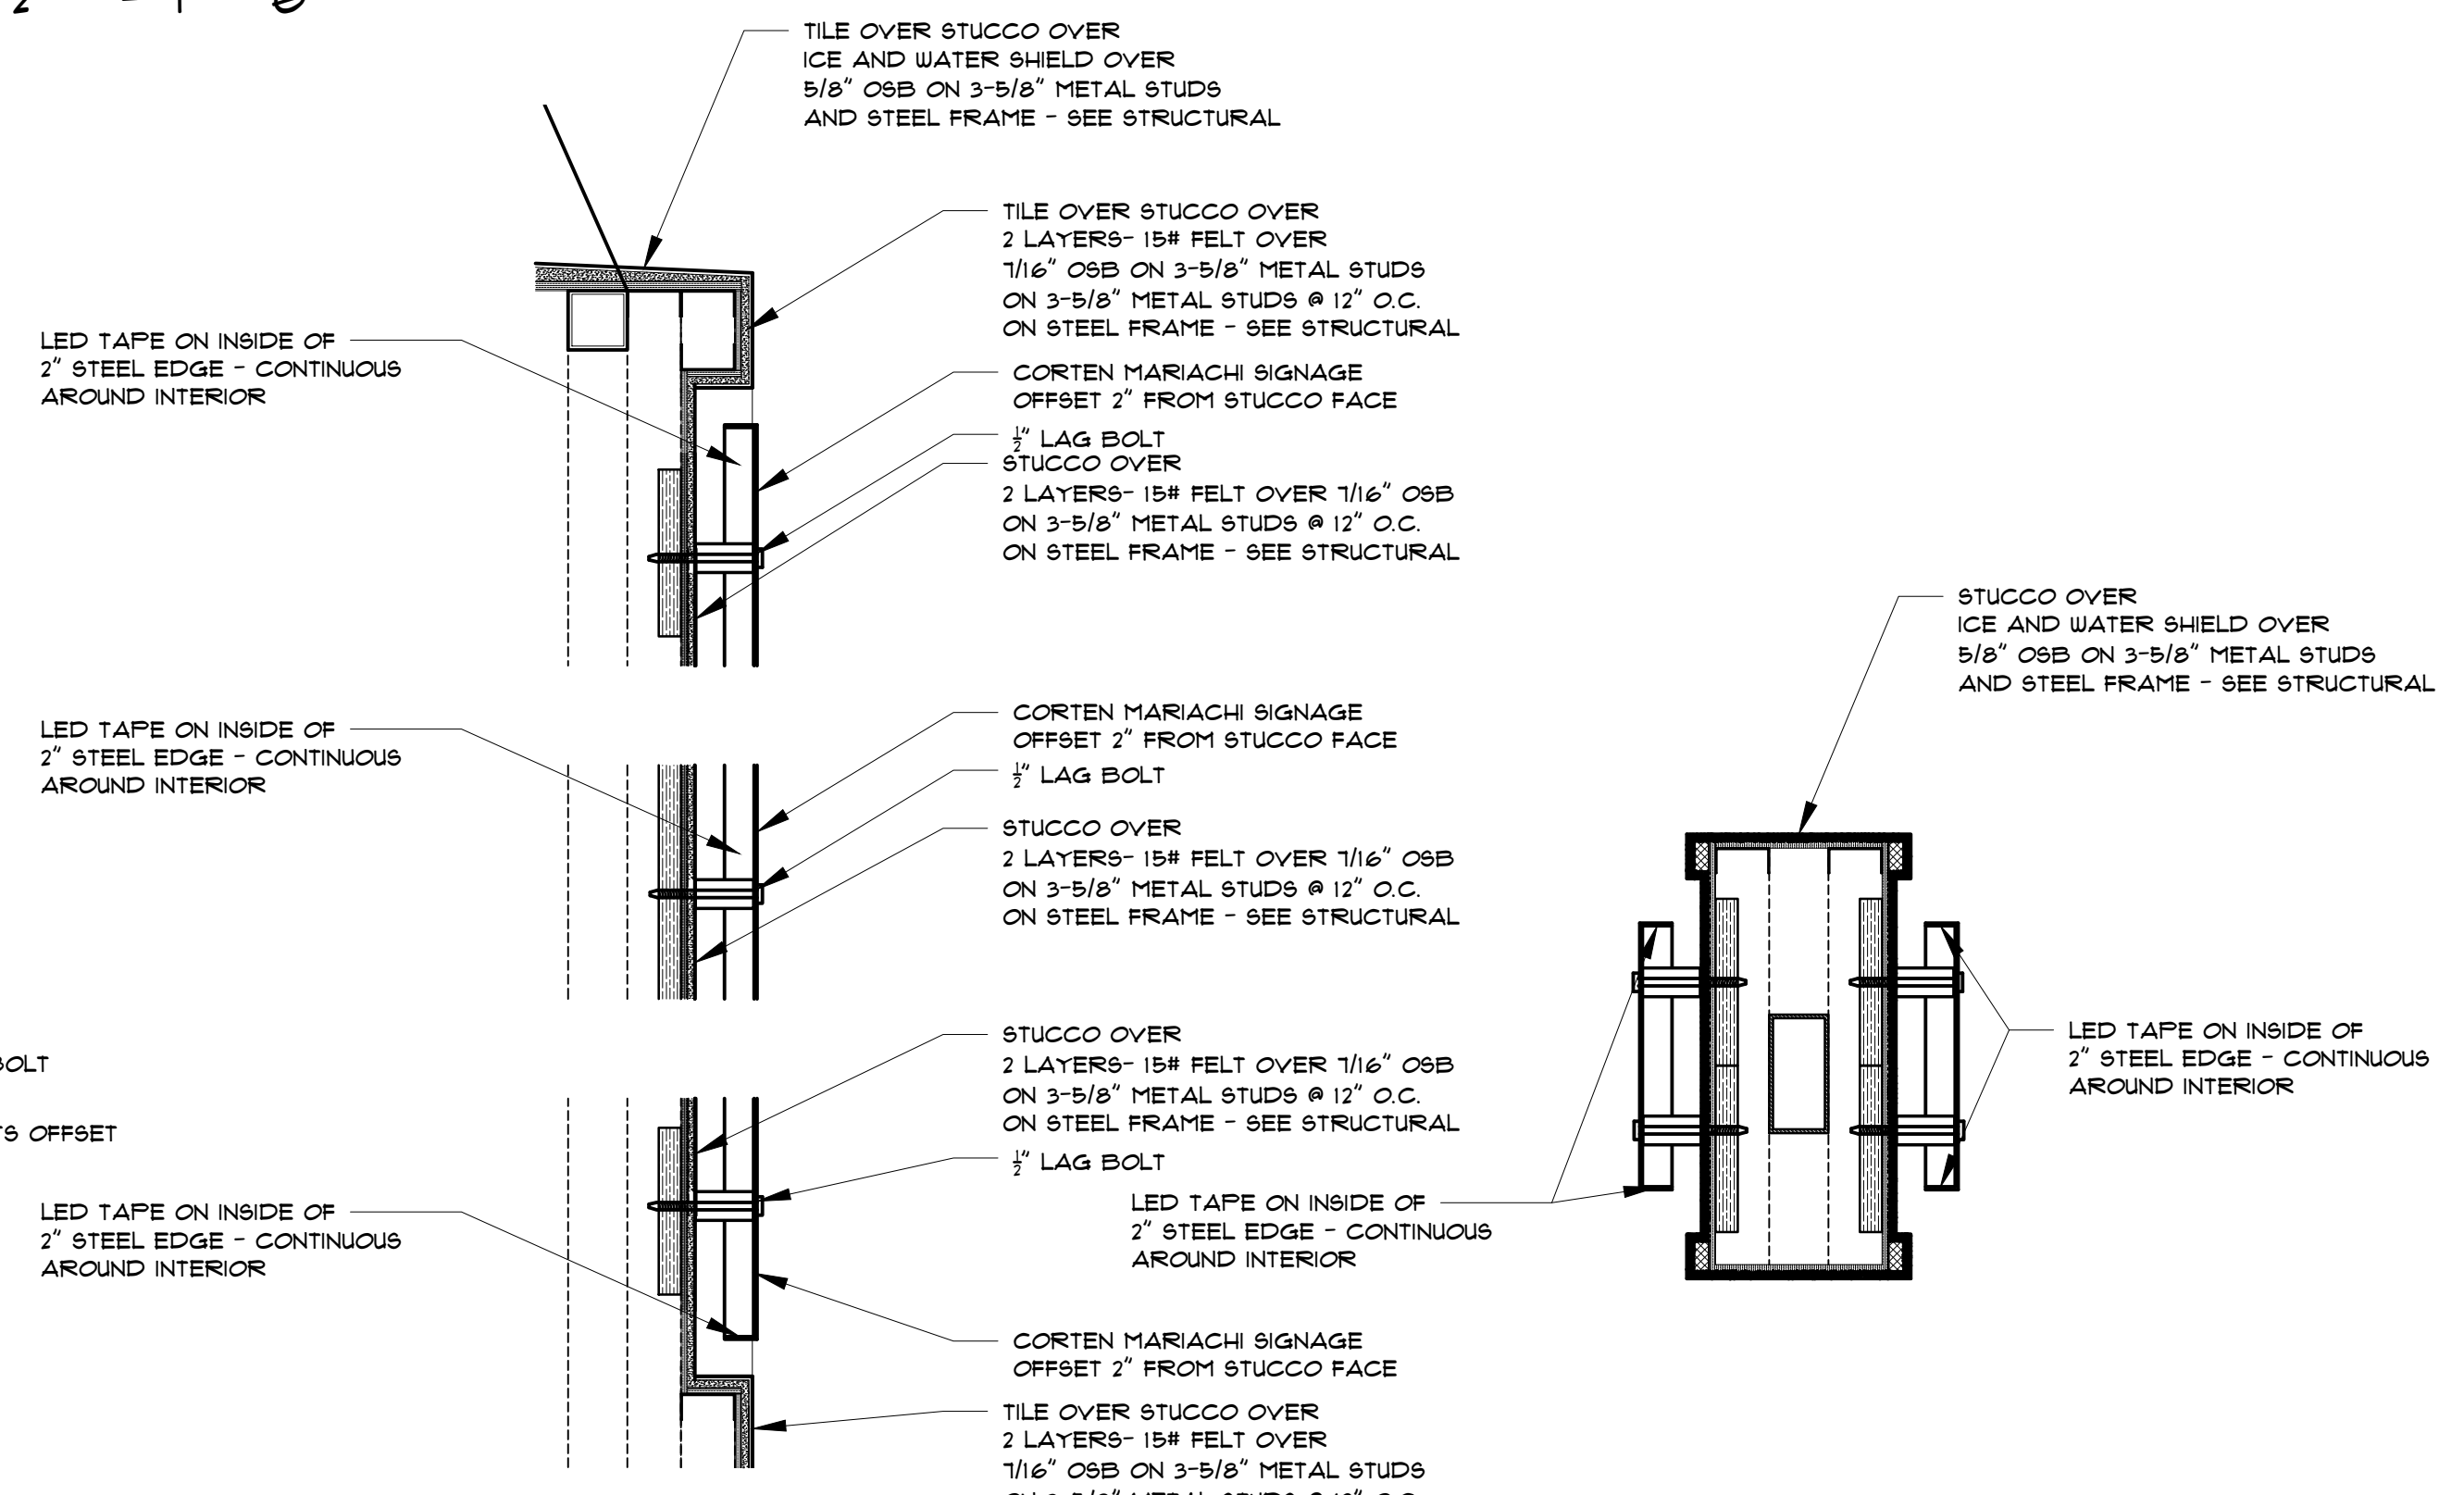


LED DETAILS

1" = 1'-0"

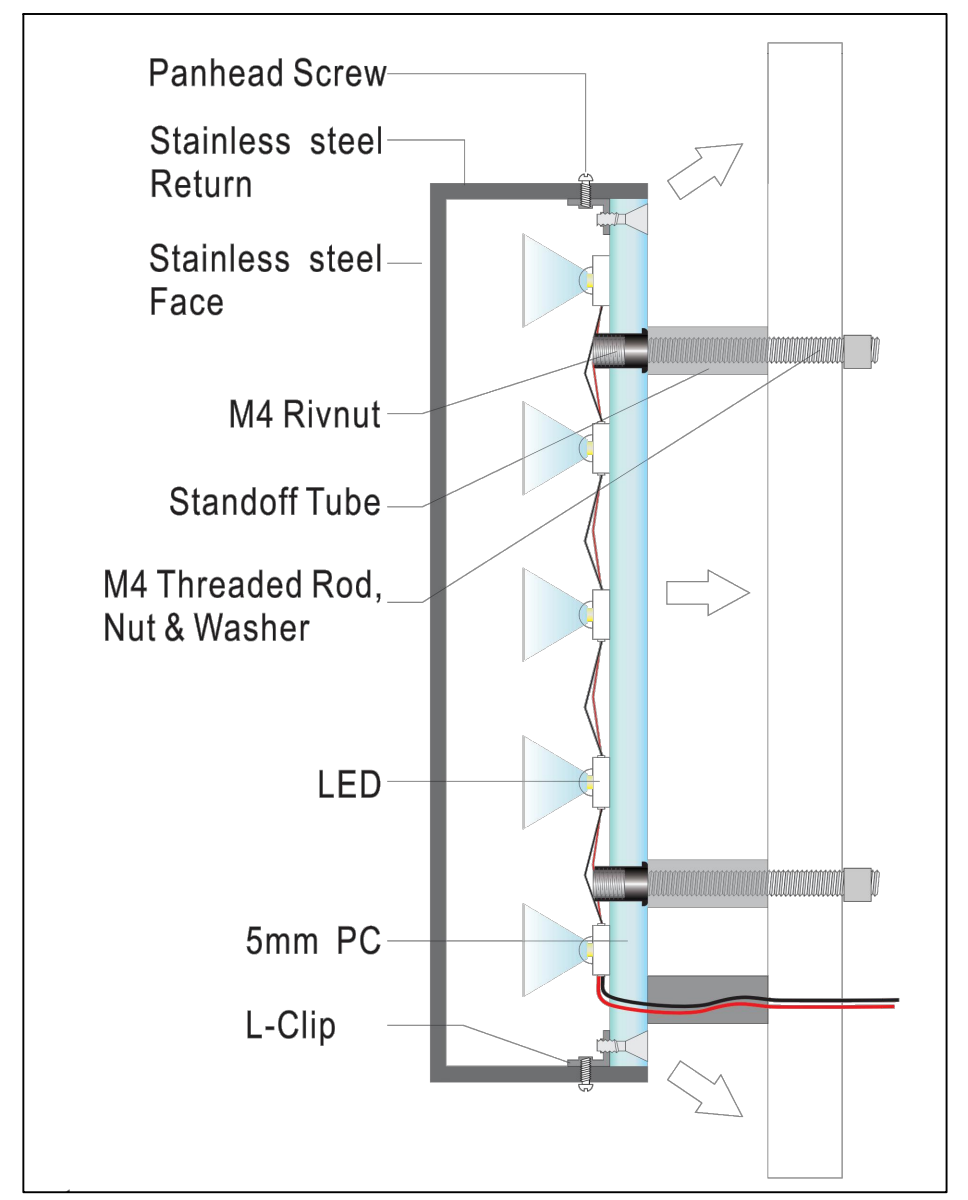

LETTER LED DETAIL

NTS

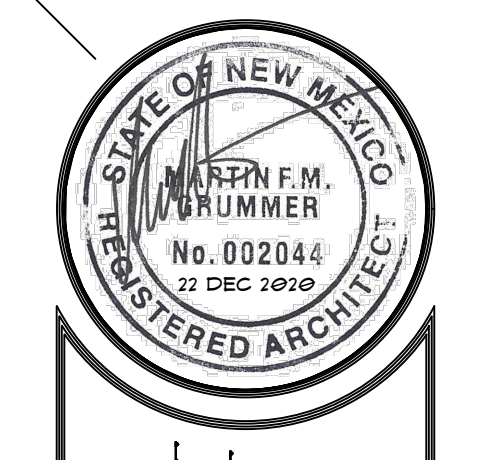

MARTIN F.M. GRUMMER ARCHITECT
 331 WELLESLEY PLACE NE
 ALBUQUERQUE, NEW MEXICO 87106
 (505) 265-2587



PETERSON PROPERTIES

ALL DIMENSIONS ARE TO BE FIELD VERIFIED. IF THERE ARE DISCREPANCIES, PLEASE NOTIFY THE ARCHITECT. DRAWING ARE NOT TO BE SCALED. USE DIMENSIONS FOR ACCURACY.

**CENTRAL MERCADO
 CENTRAL & SAN PEDRO SE
 ALBUQUERQUE, NM 87108**

SIGN DETAILS

DATE: 22 DEC 2020
 DRAWN BY: MFMG
 CHECKED BY:
 VERIFIED BY:

REVISIONS

SHEET NO:
A2.1