

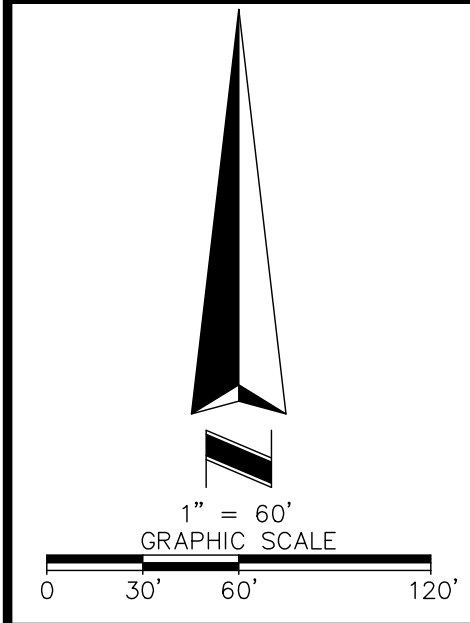


TABLE OF BUILDING DETAILS		
A	7b	ONE STORY CONCRETE BLOCK & STUCCO BUILDING 4,198 ± SQ.FT. HEIGHT= 43.2'
	7c	
B	7b	ONE STORY CONCRETE BLOCK & STUCCO BUILDING 3,822± SQ.FT. HEIGHT= N/S
	7c	

6Diid LEGEND AND ABBREVIATIONS

CONCRETE SURFACE	RECOVERED MONUMENT AS NOTED
NO PARKING AREA	LIGHT POLE
HANDICAP PARKING	ELECTRIC TRANSFORMER
X PS PARKING SPACE	UTILITY PULL BOX
X MPS MOTORCYCLE PARKING SPACE	DRAIN GRATE
SQ.FT. SQUARE FEET	SANITARY MANHOLE
DA DUMPSTER AREA	CLEANOUT
FND FOUND	FIRE HYDRANT
IP IRON PIPE	WATER VALVE
LA LANDSCAPED AREA	WATER METER
	TELEPHONE MANHOLE
	TELEPHONE PEDESTAL
	GAS VALVE
	GAS METER
	UTILITY VAULT
	SIGN
	BOLLARD
	WHEEL STOP
	TSP TRAFFIC SIGNAL POST

LINE TABLE(R)		
LINE #	DIRECTION	LENGTH
L1	S45°52'50"E	64.78'
L2	N55°44'22"W	284.63'
L3	S81°07'25"E	79.48'
L4	N16°04'27"E	85.95'
L5	S81°09'18"E	693.13'

CURVE DATA(R)				
NUMBER	RADIUS	DELTA	LENGTH	CHORD
C1	1970.00'	3°21'41"	115.58'	115.56'
C2	430.00'	14°58'22"	112.37'	112.05'

