

IMAGE SOURCE: GOOGLE EARTH  
IMAGE DATE: 10/25/2018

**WALMART  
NEIGHBORHOOD  
MARKET  
#02451-218**


CONTRACTOR SHALL REFER TO SHEET SECP-1 FOR ADDITIONAL IMPROVEMENT DETAILS AT BFR

### SITE AND DEMOLITION LEGEND

REFERENCE DETAIL SHEET

- (A) EXISTING PEDESTRIAN CROSSING SIGN TO BE REMOVED.
- (B) EXISTING STOP SIGN TO BE REMOVED.
- (C) EXISTING SIGN POST, BASE, AND BOLLARD BASE (WHERE APPLICABLE) TO BE REMOVED.
- (D) EXISTING SIGN POST AND BASE TO REMAIN. BOLLARD (WHERE APPLICABLE) TO BE RE-PAINTED.
- (E) EXISTING CROSSWALK STRIPING TO BE REMOVED.
- (F) EXISTING YIELD PAVEMENT MARKING TO BE REMOVED.
- (G) EXISTING CENTERLINE STRIPING TO BE REMOVED.
- (H) EXISTING CENTERLINE STRIPING TO REMAIN AND BE RE-PAINTED.
- (I) EXISTING SOLID DOUBLE YELLOW STRIPING TO BE REMOVED.
- (J) EXISTING STOP SIGN TO REMAIN.
- (K) EXISTING PEDESTRIAN CROSSING SIGN TO REMAIN.
- (L) EXISTING STOP BAR AND STOP TEXT PAVEMENT MARKING TO BE REMOVED.
- (M) EXISTING ARROW PAVEMENT MARKINGS TO BE REMOVED.
- (N) EXISTING FIRE LANE STRIPING TO REMAIN AND BE RE-PAINTED.
- (O) EXISTING STOP SIGN TO BE RAISED TO MATCH CURRENT DETAILS/SHADELINES.
- (P) NEW "STOP HERE FOR PEDESTRIANS" (R1-5B) SIGN.
- (Q) NEW 30"x30" STOP SIGN.
- (R) NEW 36"x36" STOP SIGN.
- (S) NEW SIGN MOUNTING AND BASE WITH BOLLARD.
- (T) NEW STOP TEXT AND STOP BAR PAVEMENT MARKINGS.
- (U) NEW 4" WIDE PAINTED YELLOW STRIPES AT 45° @ 2'-0" OC.
- (V) NEW CROSSWALK MARKINGS: 6" WIDE PAINTED WHITE STRIPING PARALLEL TO DIRECTION OF TRAFFIC AT 2'-0" OC AND (1)-8" WHITE STRIPES PERPENDICULAR ON BOTH ENDS UNLESS NOTED OTHERWISE. ENTIRE CROSSWALK SHALL BE RE-STRIPED.
- (W) LIMITS OF SEAL COAT. APPLY SEAL COAT OVER WHERE STRIPING AND PAVEMENT MARKINGS WERE REMOVED AND WHERE NEW STRIPING AND PAVEMENT MARKINGS WILL BE APPLIED. APPLY NEW STRIPING AND PAVEMENT MARKINGS OVER SEAL COAT.
- (X) NEW 4" WIDE PAINTED YELLOW STRIPES - 6" LONG WITH 18" GAPS.
- (Y) NEW OPEN ARROW PAVEMENT MARKINGS.
- (Z) NEW SOLID ARROW PAVEMENT MARKINGS.
- (AA) NEW 4" WIDE DOUBLE SOLID YELLOW STRIPES.
- (AB) NEW SIGN MOUNTING AND BASE WITH BREAK AWAY POST.
- (AC) NEW SIGN MOUNTING AND BASE WITH DOUBLE BREAK AWAY POSTS.
- (AD) NEW FIRE LANE STRIPING.
- (AE) EXISTING PAVEMENT MARKINGS/STRIPING TO BE INSPECTED AND REVISED/REFRESHED TO MATCH CURRENT DETAILS/SHADELINES.
- (AF) EXISTING VISIBILITY CONFLICT WITH SIGNAGE. CONTRACTOR SHALL TRIM LANDSCAPING AS REQUIRED TO CREATE UNOBSTRUCTED VIEW OF SIGNAGE.
- (AG) NEW "ONCOMING TRAFFIC DOES NOT STOP" PLAQUE.
- (AH) NEW "TRAFFIC FROM LEFT DOES NOT STOP" PLAQUE.
- (AI) NEW "TRAFFIC FROM RIGHT DOES NOT STOP" PLAQUE.
- (AJ) NEW "ALL WAY" PLAQUE.
- (AK) EXISTING "TRUCK-UP" PAVEMENT MARKINGS TO BE REMOVED.
- (AL) PROPOSED PICKUP STALL STRIPING AND NUMBERING (REF. PICKUP PLAN SET).
- (AM) NEW PICKUP CROSSWALK MARKINGS.
- (AN) PROPOSED PICKUP SIGNAGE PER PICKUP PLANS (REF. PICKUP PLAN SET).
- (AO) PROPOSED DOUBLE YELLOW STRIPING.
- (AP) NEW "ONLY" PAVEMENT MARKING.
- (AQ) EXISTING PARKING LOT STRIPING TO BE REMOVED.

- ### NOTES TO CONTRACTOR
- BFR (BUILDING FRONTAGE ROAD)  
OCR (OUTER CIRCULATION ROAD)
  - CONTRACTOR SHALL INSTALL NEW STOP BARS, SIGNS, AND TEXT TO MATCH CURRENT DETAILS AT THE LOCATIONS SHOWN ON THESE PLANS.
  - ALL SIGNS LOCATED ON THE BUILDING SIDE OF THE BFR SHALL BE INSTALLED ON A SINGLE POST.

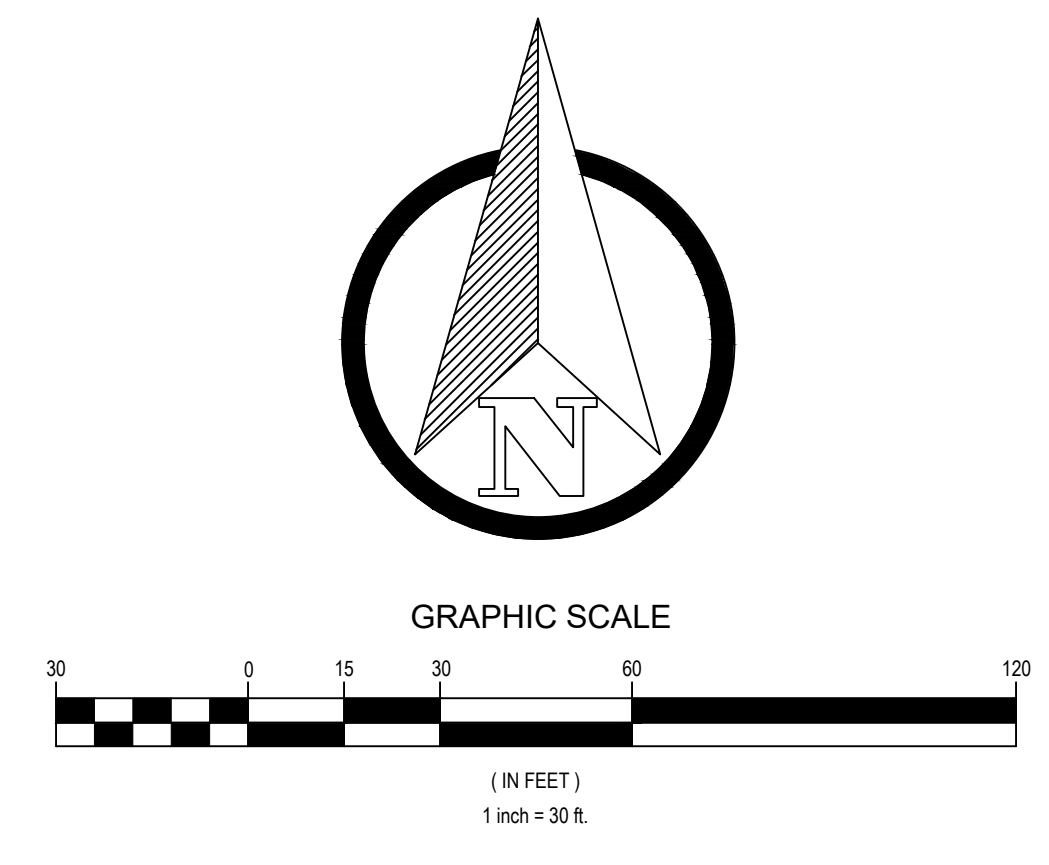

REVISIONS	BY
ADD# - 02/25/21	J58
CC# - 03/04/21	DDU

**Galloway**  
6002 S. Willow Drive, Suite 300  
Albuquerque, NM 87111  
505.770.8884  
GallowayUS.com

NEIGHBORHOOD MARKET #02451-218  
4700 CUTLER AVE NE  
ALBUQUERQUE, BERNALILLO COUNTY, NEW MEXICO  
WAL-MART STORES, INC.  
BENTONVILLE, AR

DRAWN	J58
CHECKED	BDA
DATE	11/05/20
SCALE	AS NOTED
JOB No.	SGA002451.20
SHEET	

**SSM-1**

# STOP SIGNS AND MARKINGS PLAN