


PROJECT NUMBER: 296152031 INSTALLATION OF ELECTRIC VEHICLE CHARGING INFRASTRUCTURE

WALMART NEIGHBORHOOD MARKET #2451.1006 4700 CUTLER AVE NE - EV ALBUQUERQUE, NEW MEXICO 87110

EV30 CONCEPTUAL

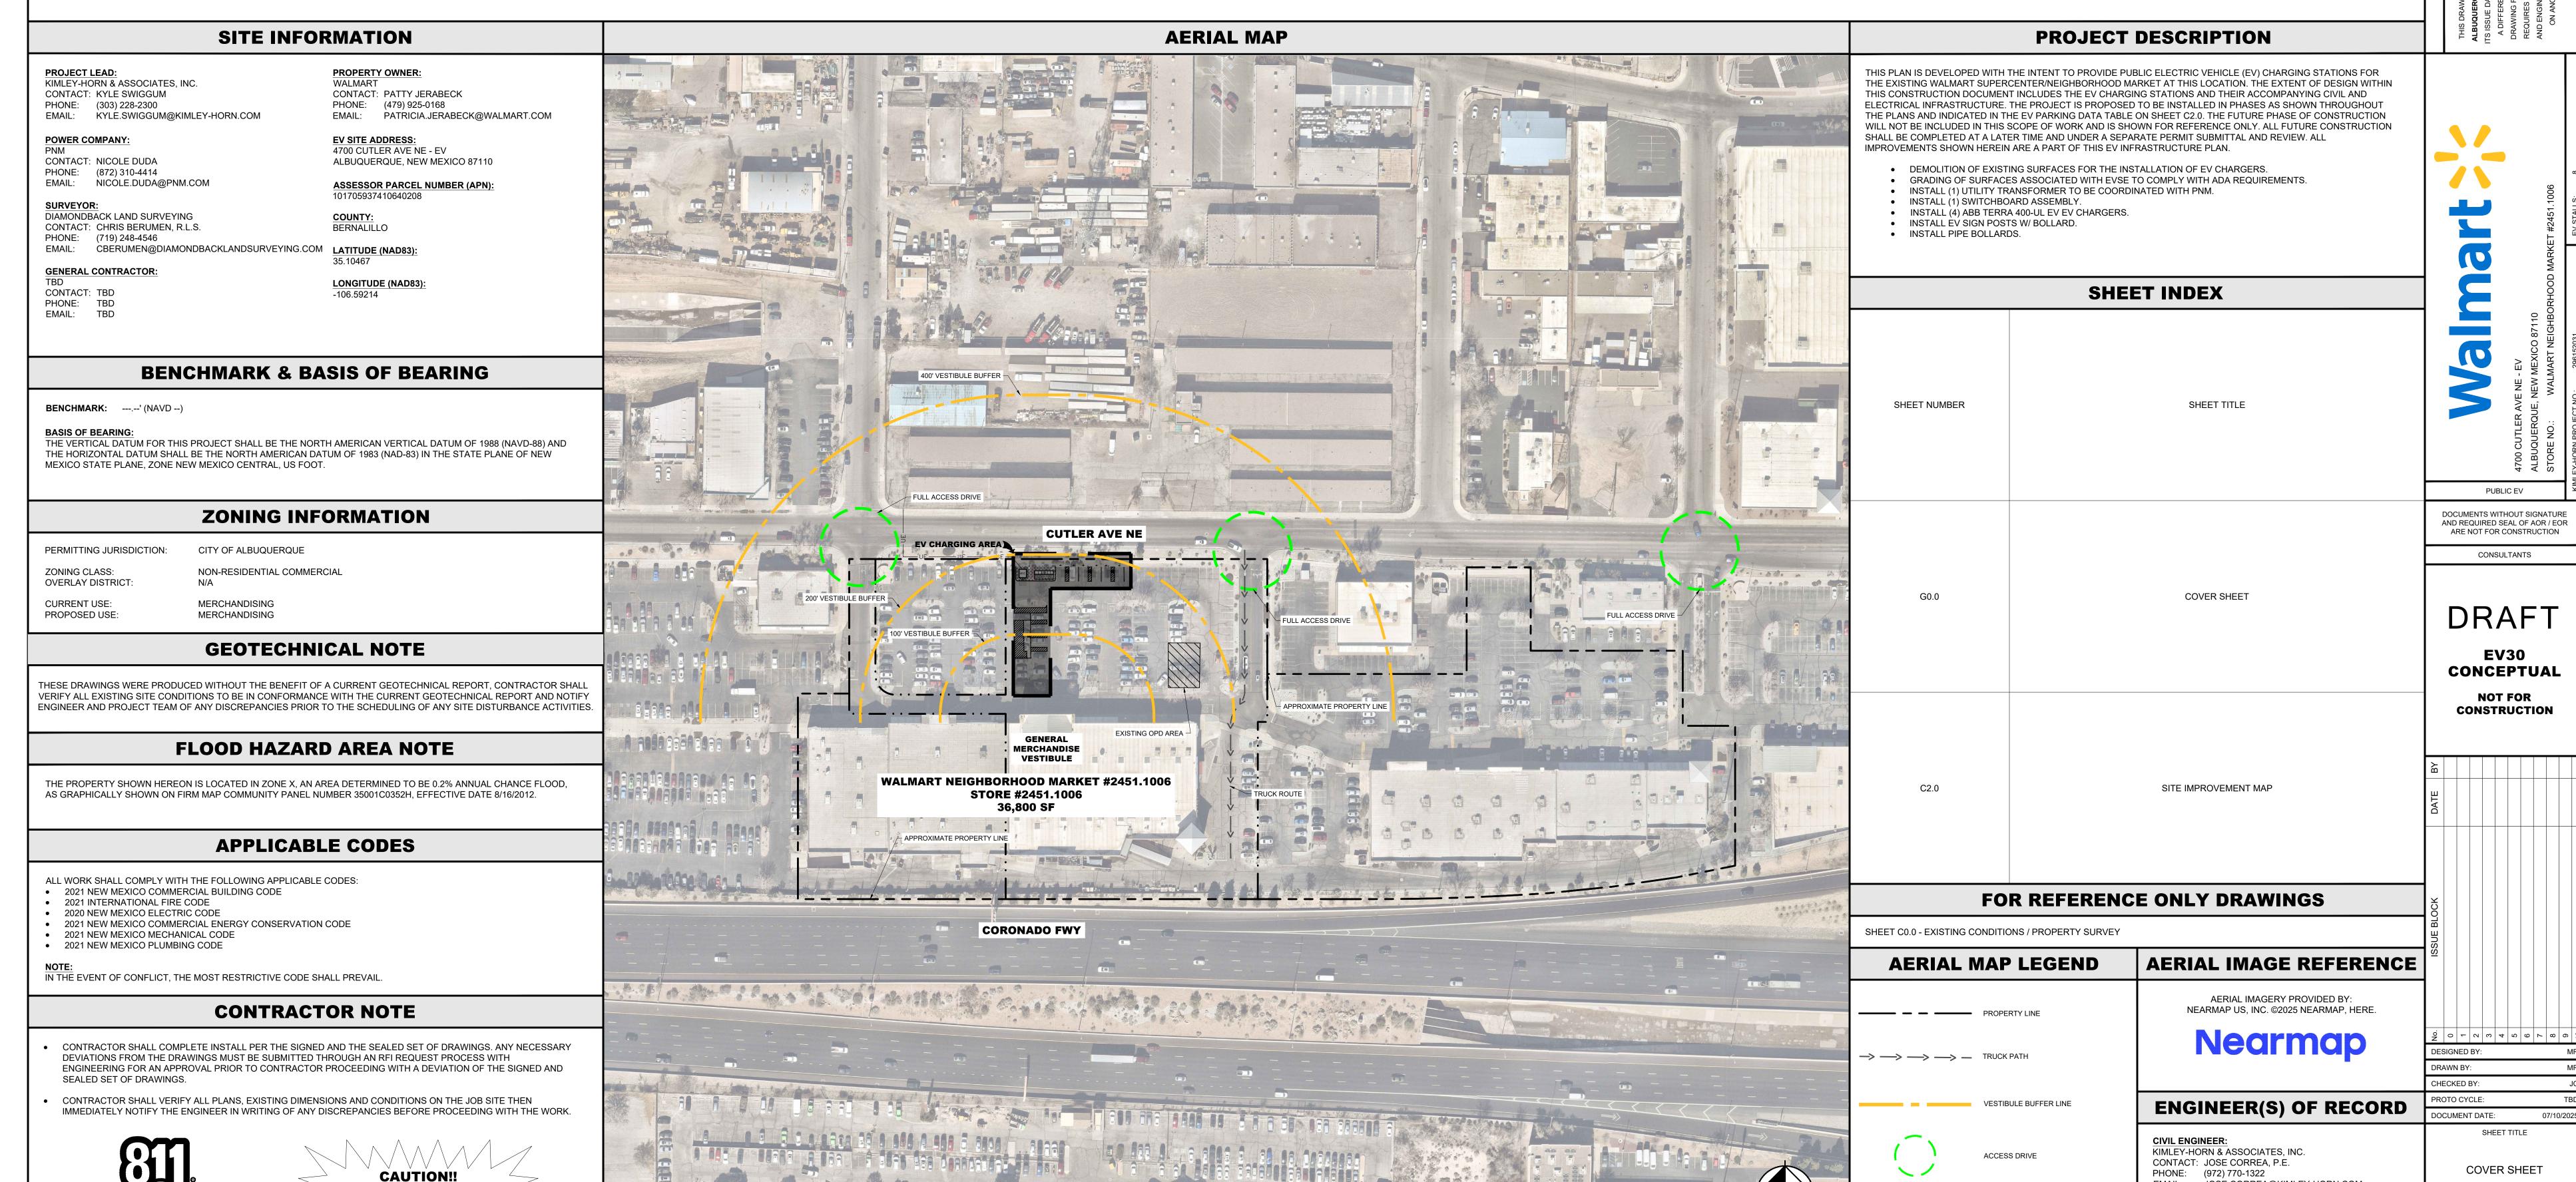

AND REQUIRED SEAL OF AOR / EOR ARE NOT FOR CONSTRUCTION

CONCEPTUAL

PHONE: (972) 770-1322 EMAIL: JOSE.CORREA@KIMLEY-HORN.COM

ZACH.BAIR@KIMLEY-HORN.COM

ELECTRICAL ENGINEER: KIMLEY-HORN & ASSOCIATES, INC. CONTACT: ZACH BAIR, P.E. PHONE: (303) 226-6808

EXISTING OPD AREA

NOT TO SCALE

SHEET SIZE: 30"x42"

G0.0

CONTRACTOR IS TO VERIFY PRESENCE $\tilde{\ }$ and exact location of all utilities $^<$

PRIOR TO CONSTRUCTION.

Know what's **below**.

Call before you dig.



PUBLIC EV DOCUMENTS WITHOUT SIGNATURE AND REQUIRED SEAL OF AOR / EOR ARE NOT FOR CONSTRUCTION

CONSULTANTS

EV30 CONCEPTUAL

NOT FOR CONSTRUCTION

3 0 - 0 w 4 m 0 r 8 0 ; CHECKED BY:

DOCUMENT DATE: SHEET TITLE

SITE IMPROVEMENT MAP

C2.0