


PROJECT NUMBER: 296152031 INSTALLATION OF ELECTRIC VEHICLE CHARGING INFRASTRUCTURE

WALMART NEIGHBORHOOD MARKET #2451.1006 4700 CUTLER AVE NE - EV ALBUQUERQUE, NEW MEXICO 87110

EV30 CONCEPTUAL

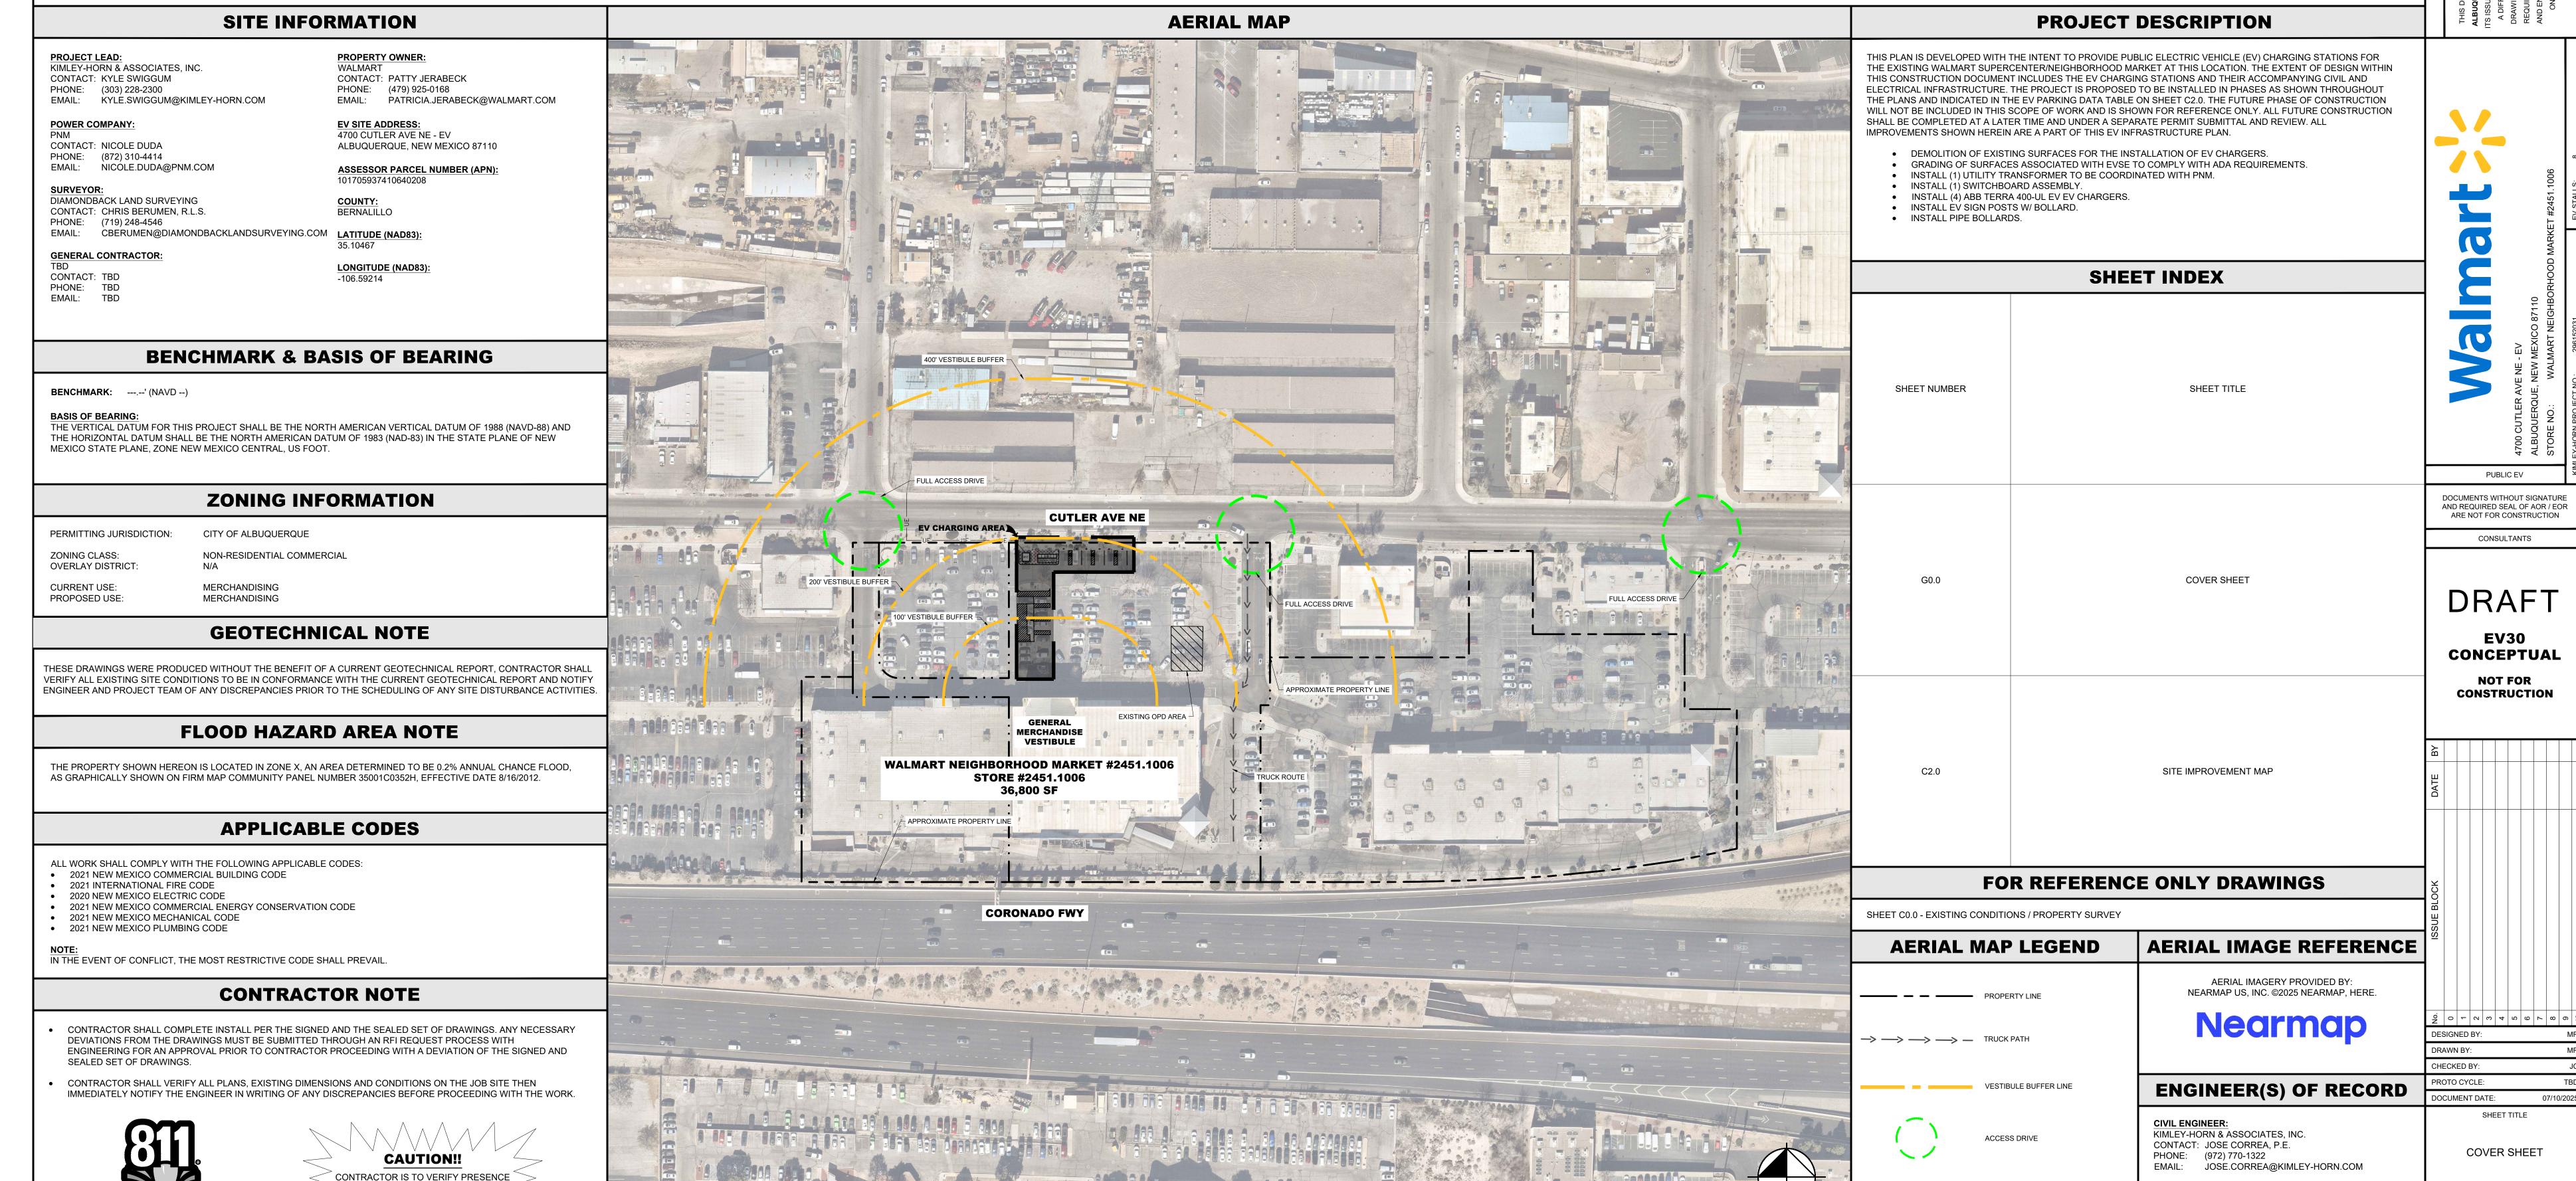

ELECTRICAL ENGINEER:

ZACH.BAIR@KIMLEY-HORN.COM

KIMLEY-HORN & ASSOCIATES, INC.

CONTACT: ZACH BAIR, P.E.

PHONE: (303) 226-6808

EXISTING OPD AREA

NOT TO SCALE

G0.0

SHEET SIZE: 30"x42"

 $\tilde{\ \ }$ and exact location of all utilities $^<$

PRIOR TO CONSTRUCTION.

Know what's **below**.

Call before you dig.