


DEMOLITION PLAN

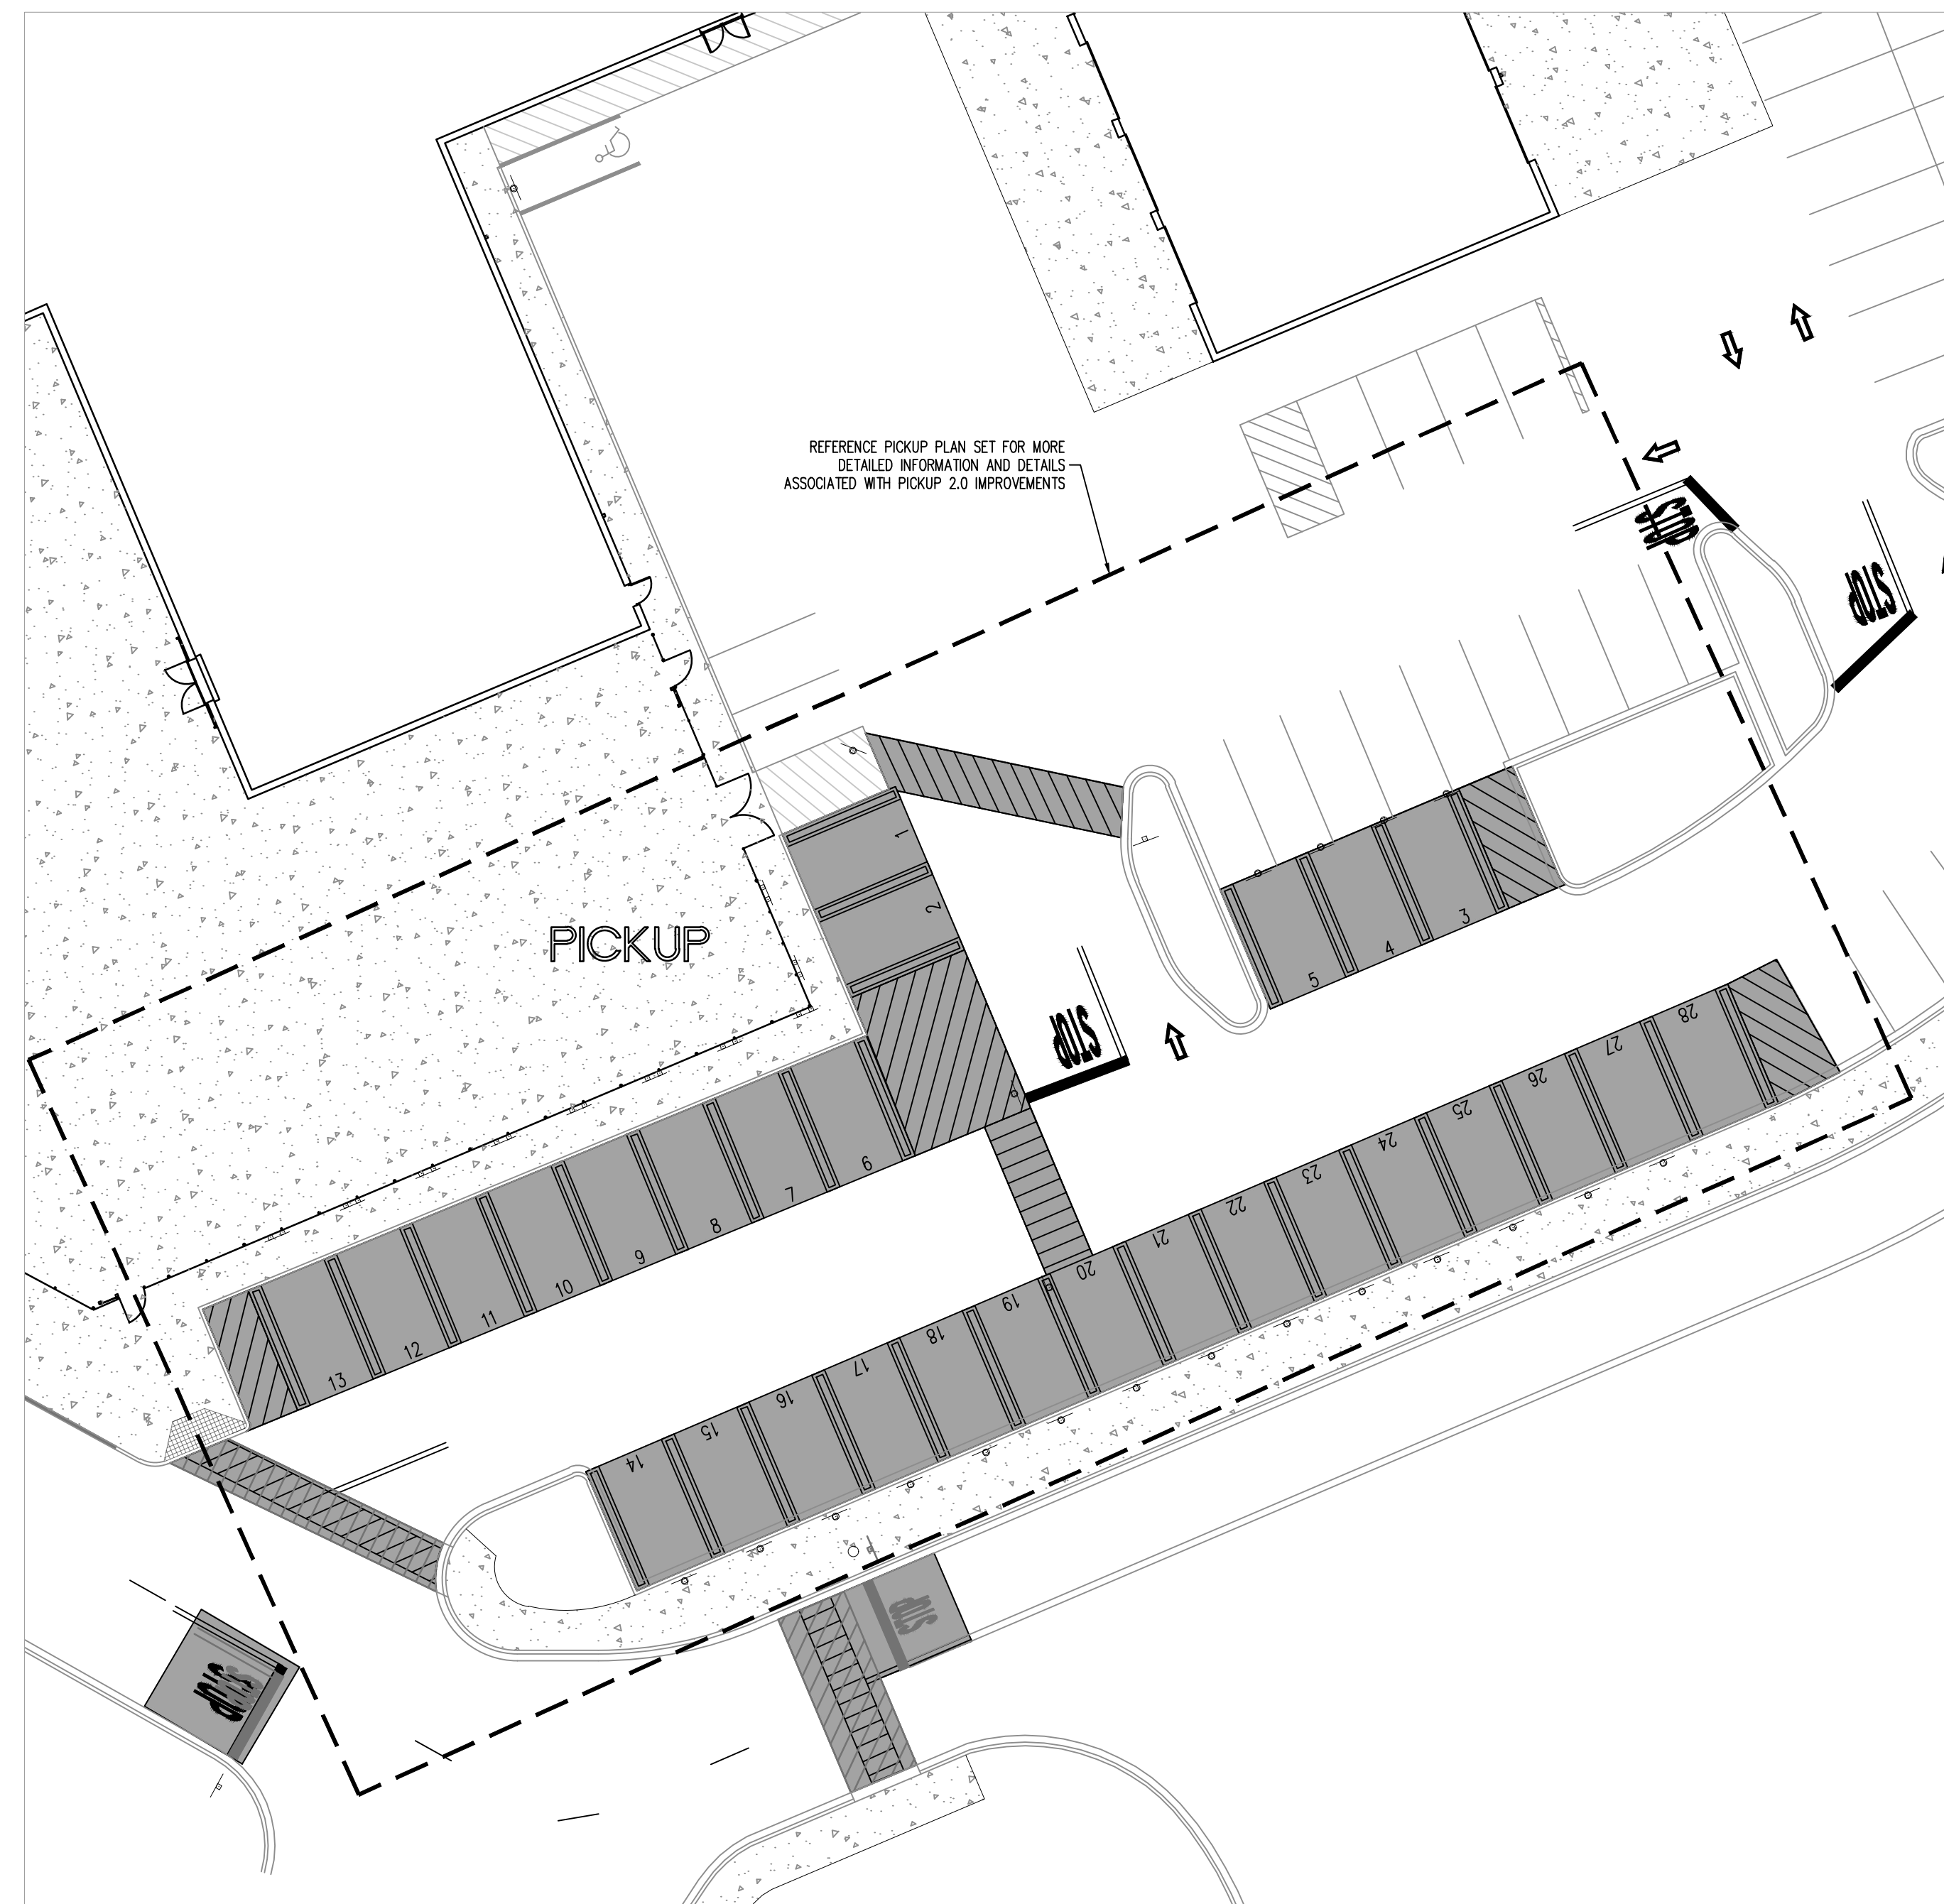

SITE CONSTRUCTION PLAN



- NOTES TO CONTRACTOR:**
- REFERENCE SITE CONSTRUCTION PLAN FOR SITE SPECIFIC DIMENSIONS OF CROSSWALK STRIPING AND LOCATION OF SIGNAGE.
  - PROVIDE A COMPREHENSIVE CONSTRUCTION PHASING PLAN FOR THIS WORK TO THE STORE MANAGER 7 DAYS PRIOR TO STARTING ANY WORK. IT IS TO PROVIDE FOR DATES, TIMES AND DURATION OF LANE CLOSURES, TEMPORARY VEHICLE AND PEDESTRIAN TRAFFIC CONTROL.
  - ALL EXISTING STRIPING AND PAVEMENT MARKINGS OR TEXT ALONG THE BFR (BUILDING FRONTAGE ROAD) SHALL BE REMOVED. GRIND OUT ANY DIRECTIONAL ARROWS OR STOP BARS/TEXT THAT ARE NOT CORRECTLY LOCATED OR INCONSISTENT WITH THE DETAILS PROVIDED. APPLY SEAL COAT TO THE COMPLETE EXTENT THAT THE STRIPING OR TEXT HAS BEEN REMOVED IN A SINGLE COMPLETE RECTANGLE TO COVER ALL REMOVED STRIPING (DO NOT APPLY SEAL COAT OVER EXISTING STRIPING OR CONCRETE). INSTALL NEW STRIPING AND SIGNAGE AS SHOWN ON THE SITE CONSTRUCTION PLAN.
  - ALL SIGNS LOCATED ON THE BUILDING SIDE OF THE BFR SHALL BE INSTALLED ON A SINGLE POST WITH BOLLARD.

**SITE AND DEMOLITION LEGEND**

REFERENCE DETAIL SHEET


(X) EXISTING PEDESTRIAN CROSSING SIGN TO BE REMOVED.	(Z) NEW 4" WIDE PAINTED YELLOW STRIPES - 6' LONG WITH 18" GAPS.
(B) EXISTING STOP SIGN TO BE REMOVED.	(AA) NEW OPEN ARROW PAVEMENT MARKINGS.
(C) EXISTING SIGN POST, BASE, AND BOLLARD BASE (WHERE APPLICABLE) TO BE REMOVED.	(BB) NEW SOLID ARROW PAVEMENT MARKINGS.
(D) EXISTING SIGN POST AND BASE TO REMAIN, BOLLARD (WHERE APPLICABLE) TO BE RE-PAINTED.	(CC) NEW 4" WIDE DOUBLE SOLID YELLOW STRIPE.
(E) EXISTING CROSSWALK STRIPING TO BE REMOVED.	(DD) NEW SIGN MOUNTING AND BASE WITH BREAK AWAY POST.
(F) EXISTING YIELD PAVEMENT MARKING TO BE REMOVED.	(EE) NEW SIGN MOUNTING AND BASE WITH DOUBLE BREAK AWAY POSTS.
(G) EXISTING CENTERLINE STRIPING TO BE REMOVED.	(FF) NEW FIRE LANE STRIPING.
(H) EXISTING CENTERLINE STRIPING TO REMAIN AND BE RE-PAINTED.	(GG) EXISTING PAVEMENT MARKINGS/STRIPING TO BE INSPECTED AND REVISED/REFRESHED TO MATCH CURRENT DETAILS/GUIDELINES.
(J) EXISTING SOLID DOUBLE YELLOW STRIPING TO BE REMOVED.	(HH) EXISTING VISIBILITY CONTACT WITH SIGNAGE. CONTRACTOR SHALL TRIM LANDSCAPING AS REQUIRED TO CREATE UNOBSTRUCTED VIEW OF SIGNAGE.
(K) EXISTING STOP SIGN TO REMAIN.	(JJ) NEW "ONCOMING TRAFFIC DOES NOT STOP" PLAQUE.
(L) EXISTING PEDESTRIAN CROSSING SIGN TO REMAIN.	(KK) NEW "TRAFFIC FROM LEFT DOES NOT STOP" PLAQUE.
(M) EXISTING STOP BAR AND STOP TEXT PAVEMENT MARKING TO BE REMOVED.	(LL) NEW "TRAFFIC FROM RIGHT DOES NOT STOP" PLAQUE.
(N) EXISTING ARROW PAVEMENT MARKINGS TO BE REMOVED.	(MM) NEW "CROSS TRAFFIC DOES NOT STOP" PLAQUE.
(P) EXISTING FIRE LANE STRIPING TO REMAIN AND BE RE-PAINTED.	(NN) EXISTING "HOOK-UP" PAVEMENT MARKINGS TO BE REMOVED.
(Q) EXISTING STOP SIGN TO BE RAISED TO MATCH CURRENT DETAILS/GUIDELINES.	(PP) NEW PICKUP STALL PAVEMENT MARKINGS AND NUMBERING (REF. PICKUP PLANS)
(R) NEW "STOP HERE FOR PEDESTRIANS" (R1-SB) SIGN.	(QQ) NEW PICKUP CROSSWALK MARKINGS.
(S) NEW 30"x30" STOP SIGN.	(RR) NEW PICKUP STALL SIGNAGE (REF. PICKUP PLANS)
(T) NEW 36"x36" STOP SIGN.	(SS) EXISTING PARKING LOT STRIPING TO BE REMOVED.
(U) NEW SIGN MOUNTING AND BASE WITH BOLLARD.	(TT) NEW PARKING LOT STRIPING.
(V) NEW STOP TEXT AND STOP BAR PAVEMENT MARKINGS.	
(W) NEW 4" WIDE PAINTED YELLOW STRIPES AT 45° @ 2'-0" O.C.	
(X) NEW CROSSWALK MARKINGS - 6" WIDE PAINTED WHITE STRIPING PARALLEL TO DIRECTION OF TRAFFIC AT 2'-0" O.C. AND (1)-8" WHITE STRIPE PERPENDICULAR ON BOTH ENDS UNLESS NOTED OTHERWISE. ENTIRE CROSSWALK SHALL BE RE-STRIPED.	
(Y) NEW SEAL COAT. APPLY SEAL COAT OVER WHERE STRIPING AND PAVEMENT MARKINGS WERE REMOVED AND WHERE NEW STRIPING AND PAVEMENT MARKINGS WILL BE APPLIED. APPLY NEW STRIPING AND PAVEMENT MARKINGS OVER SEAL COAT.	

**DEMOLITION AND SITE CONSTRUCTION PLAN**

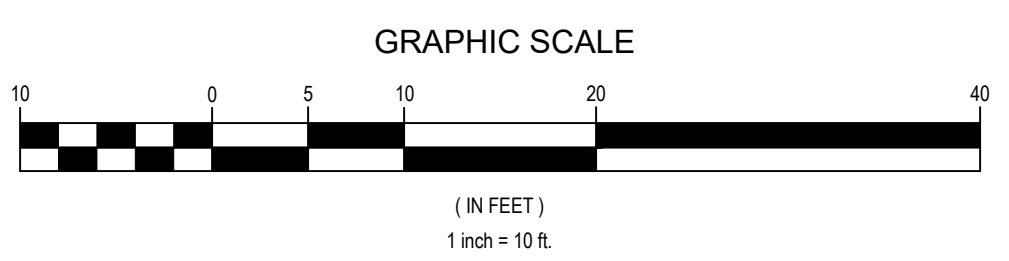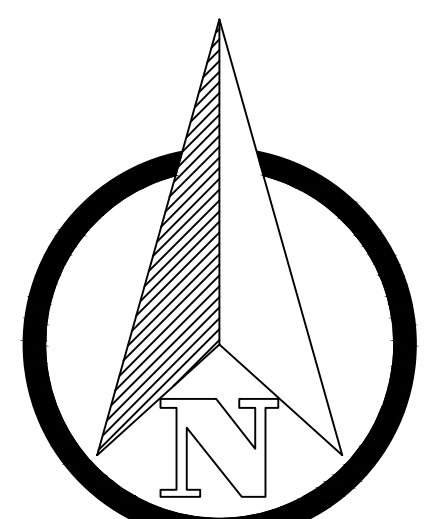


REVISIONS	BY
ADD# - 03/08/21	DDJ

**Galloway**  
 6002 S. Willow Drive, Suite 300  
 Albuquerque, NM 87111  
 505.770.8884  
 GallowayUS.com

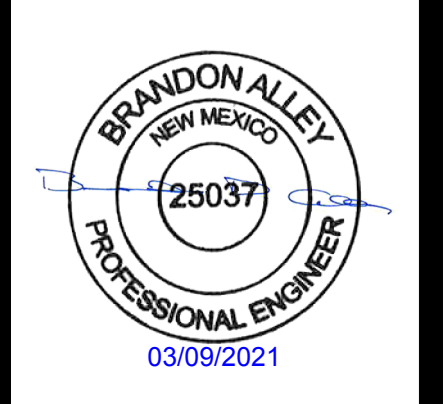

SUPERCENTER #01397-255  
 10224 COORS BYPASS  
 ALBUQUERQUE, BERNALILLO COUNTY, NEW MEXICO  
 WAL-MART STORES, INC.  
 BENTONVILLE, AR

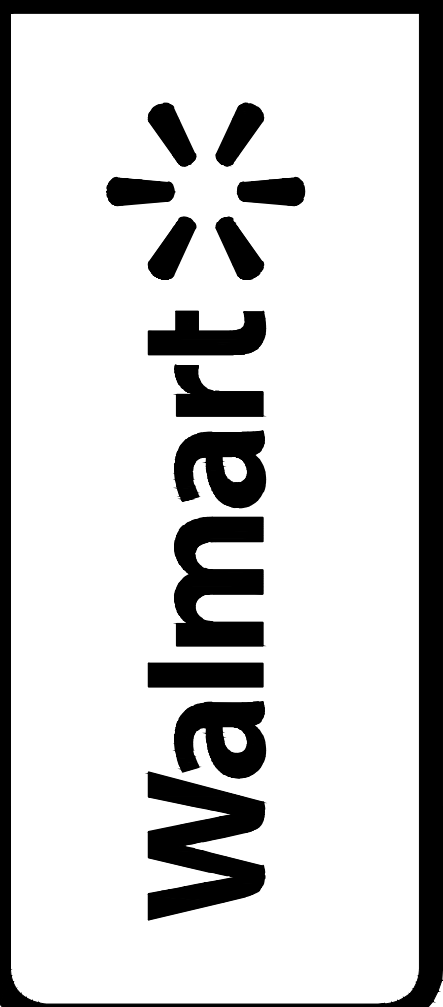

DRAWN	DJS
CHECKED	BDA
DATE	03/08/2021
SCALE	VARIABLES
JOB No.	5GAD001597.20
SHEET	

**SECP-2**