


REVISIONS


1	3/12/2021	ADDENDUM 002
2		
3		
4		

DRAWN BY	A. SANTI
REVIEWED BY	G. EVERETT
DATE	02/25/2021
PROJECT NO.	20-0023
DRAWING NAME	


SITE DETAILS

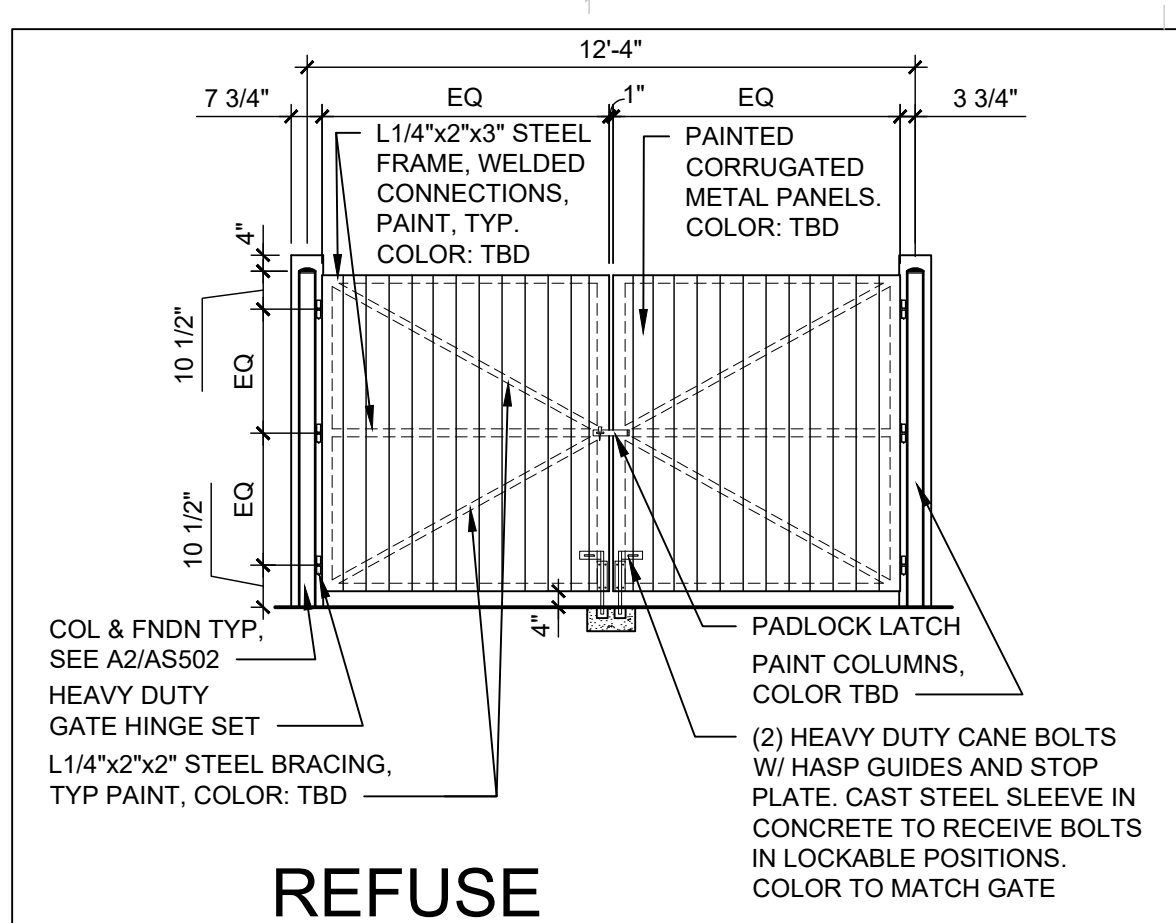


D1 REFUSE ENCLOSURE GATE
1/4" = 1'-0"

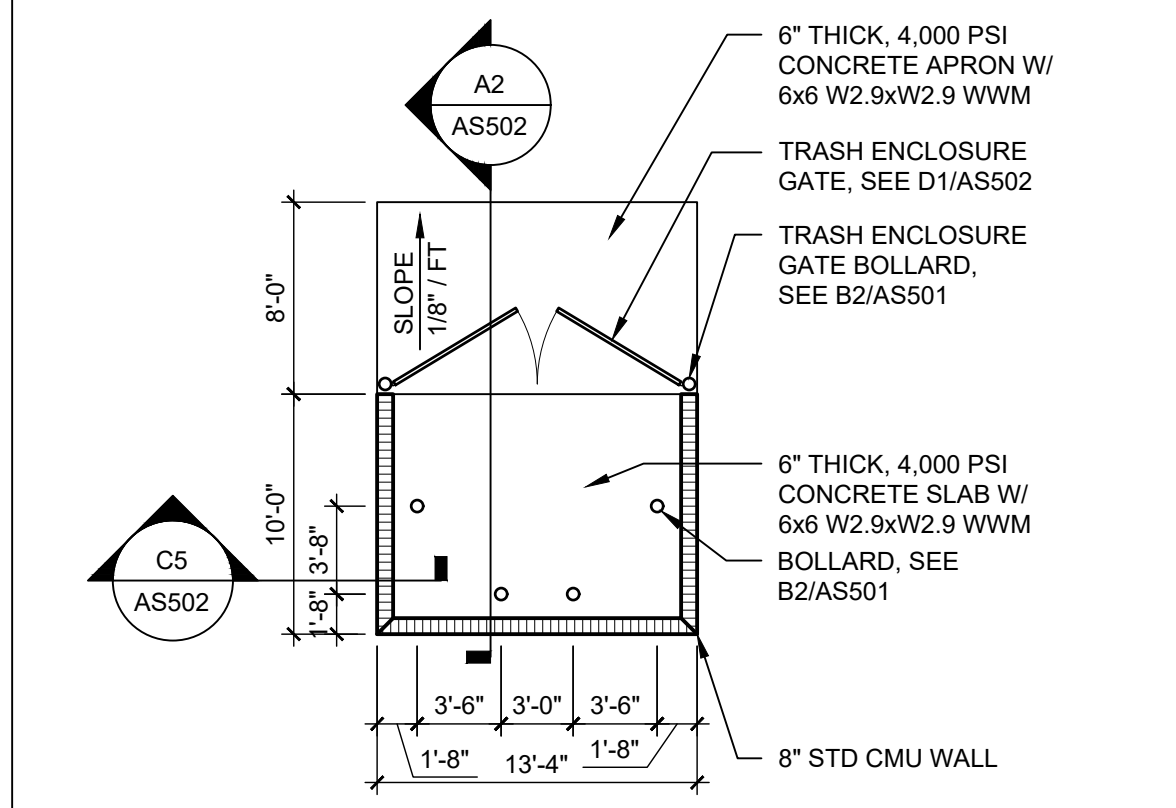


C1 TRASH ENCLOSURE
1/8" = 1'-0"

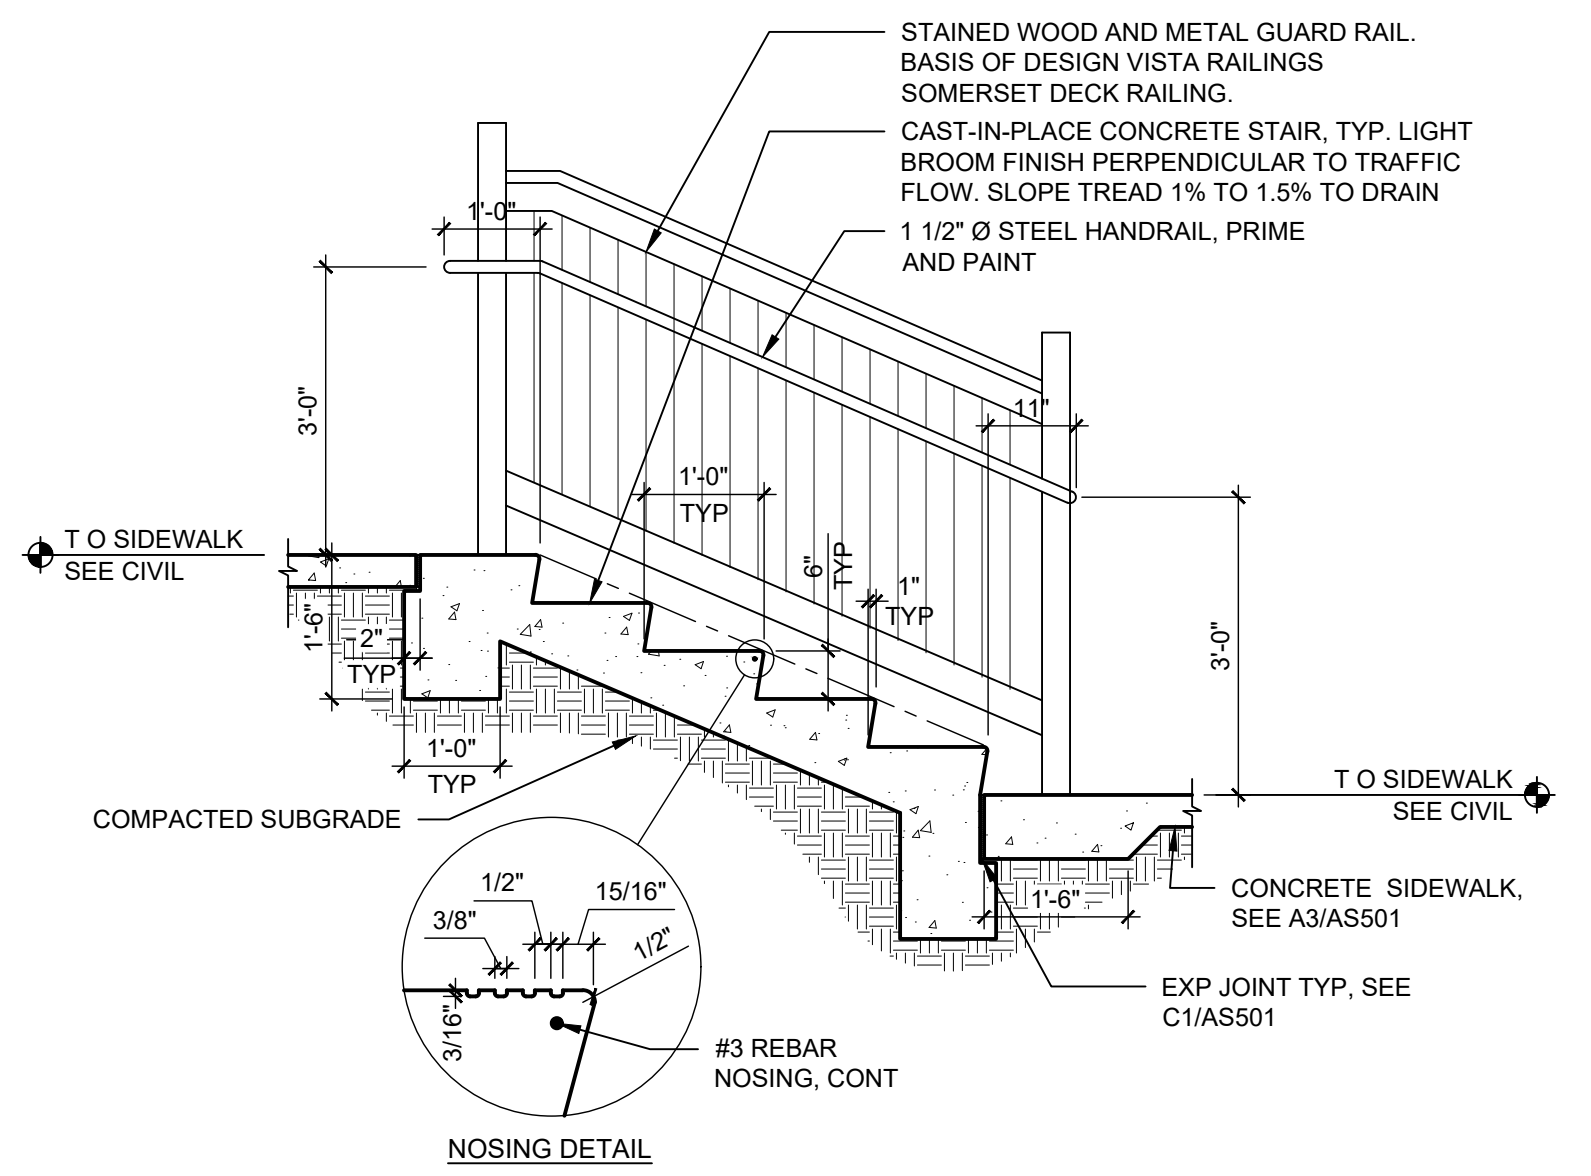


C2 STANDARD STAIR
1/2" = 1'-0"

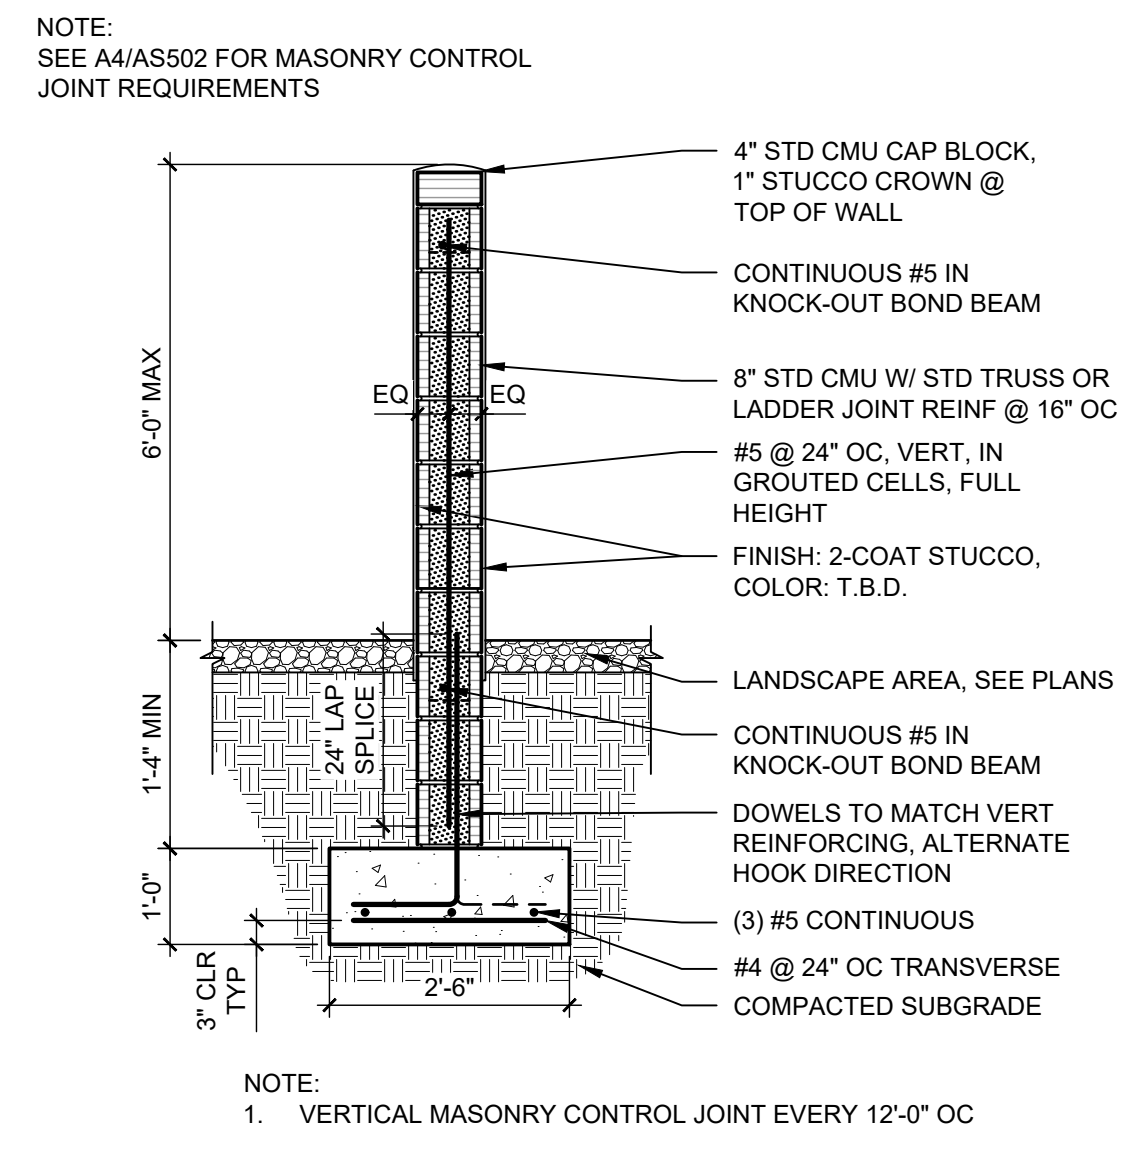


C4 6' CMU SCREEN WALL
1/2" = 1'-0"

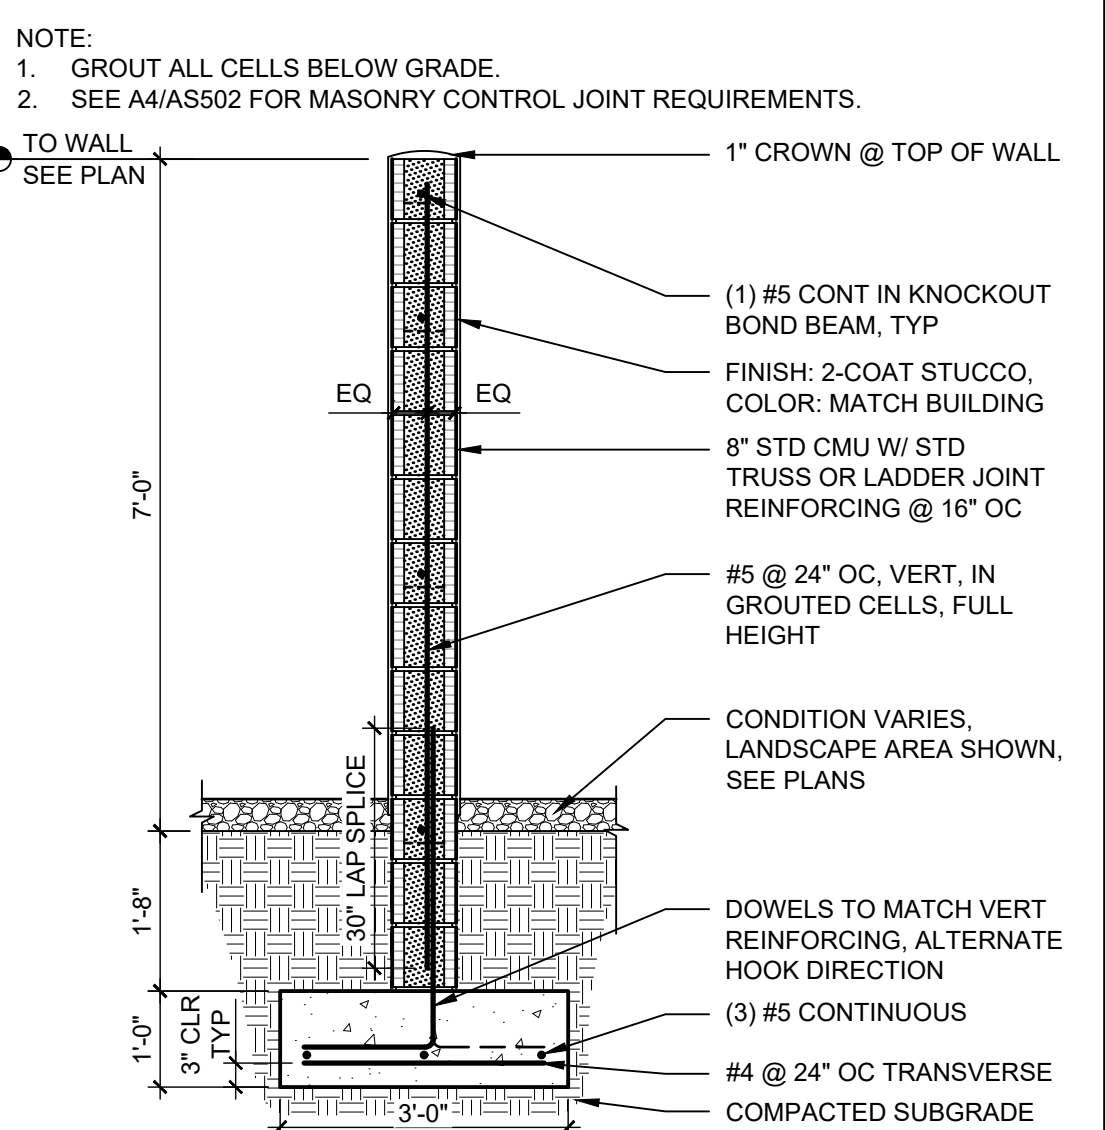


C5 7' CMU SCREEN WALL
1/2" = 1'-0"

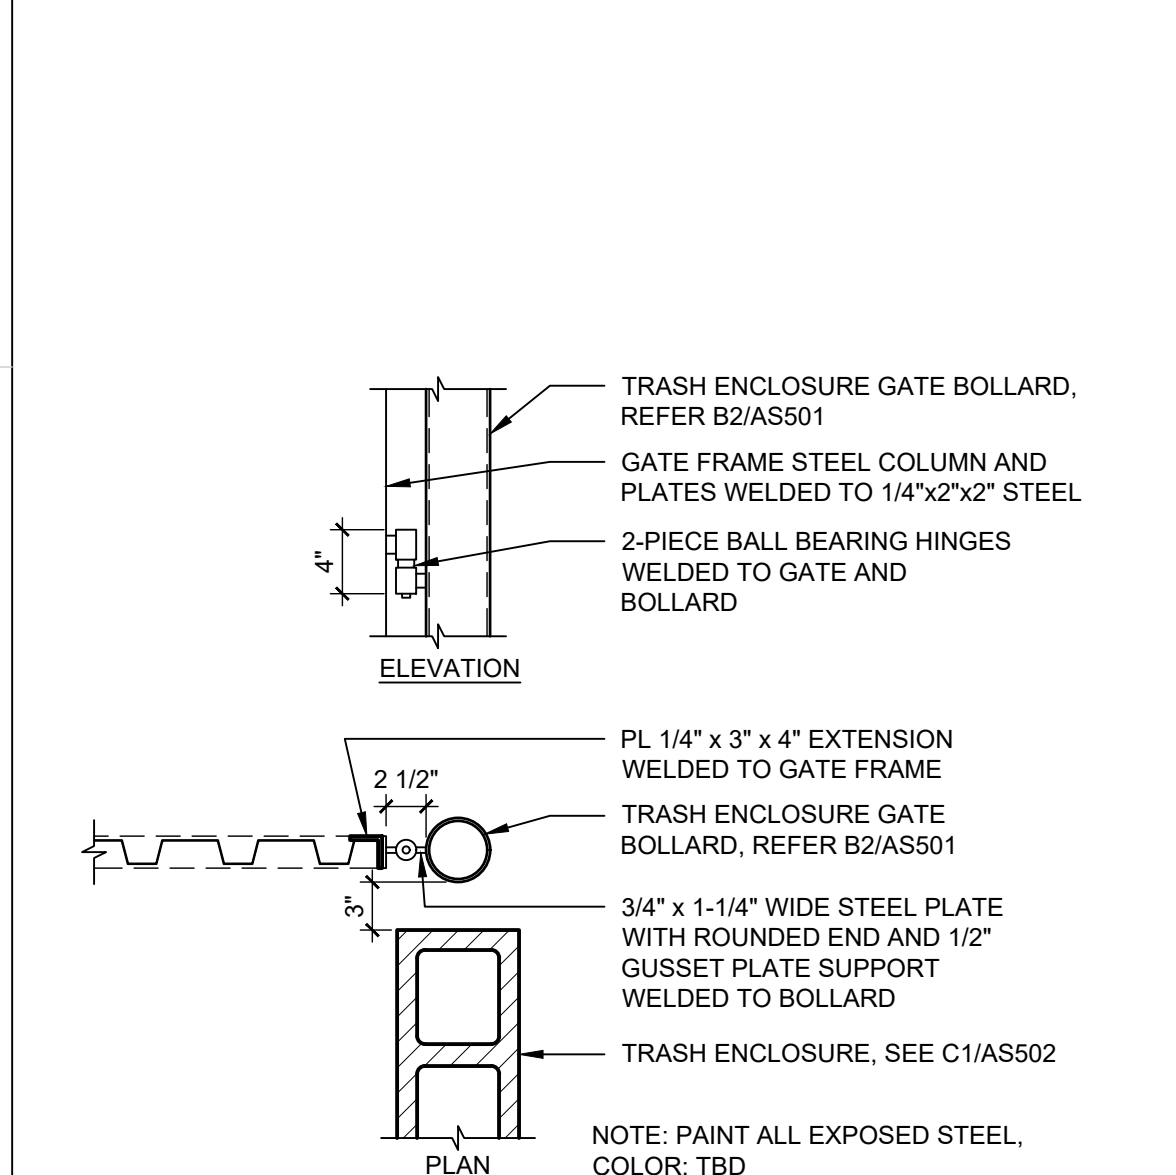


A1 BOLLARD CONNECTION @ TRASH ENCLOSURE GATE
1" = 1'-0"

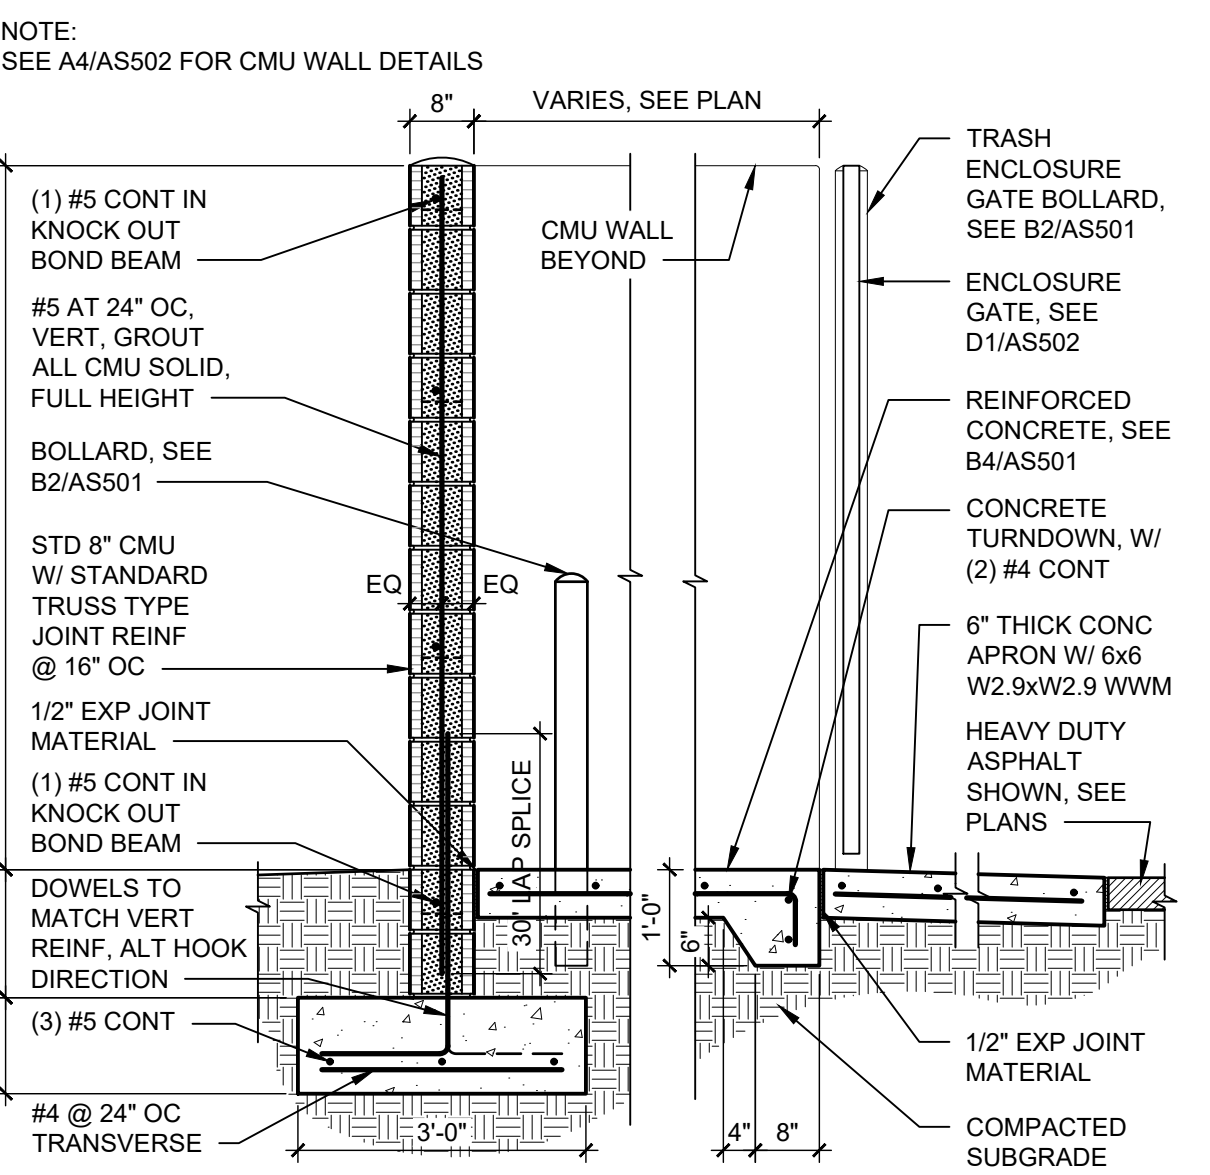


A2 TRASH ENCLOSURE CMU WALL AND GATE
1/2" = 1'-0"

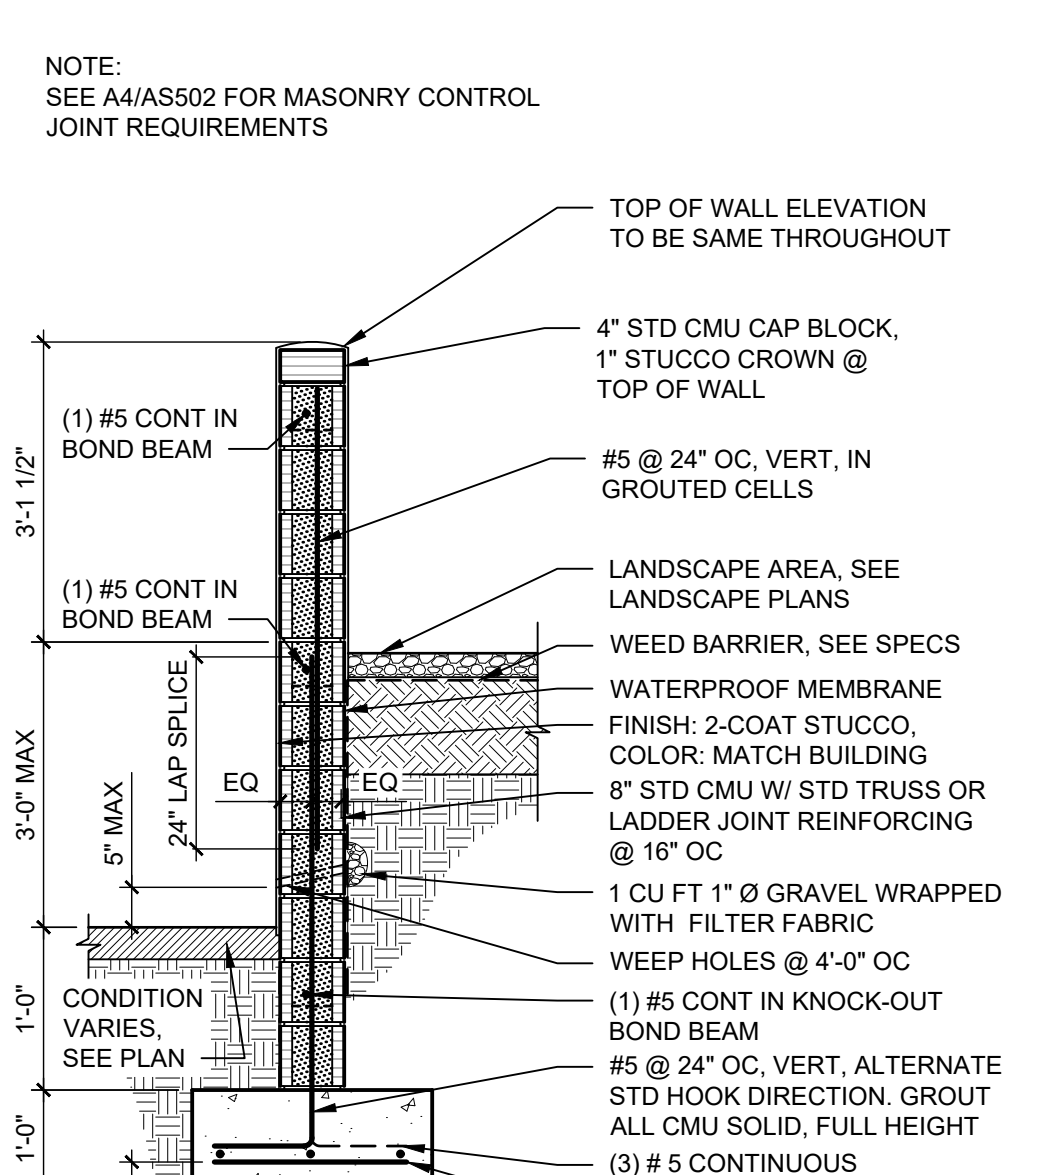

A3 CMU RETAINING WALL
1/2" = 1'-0"

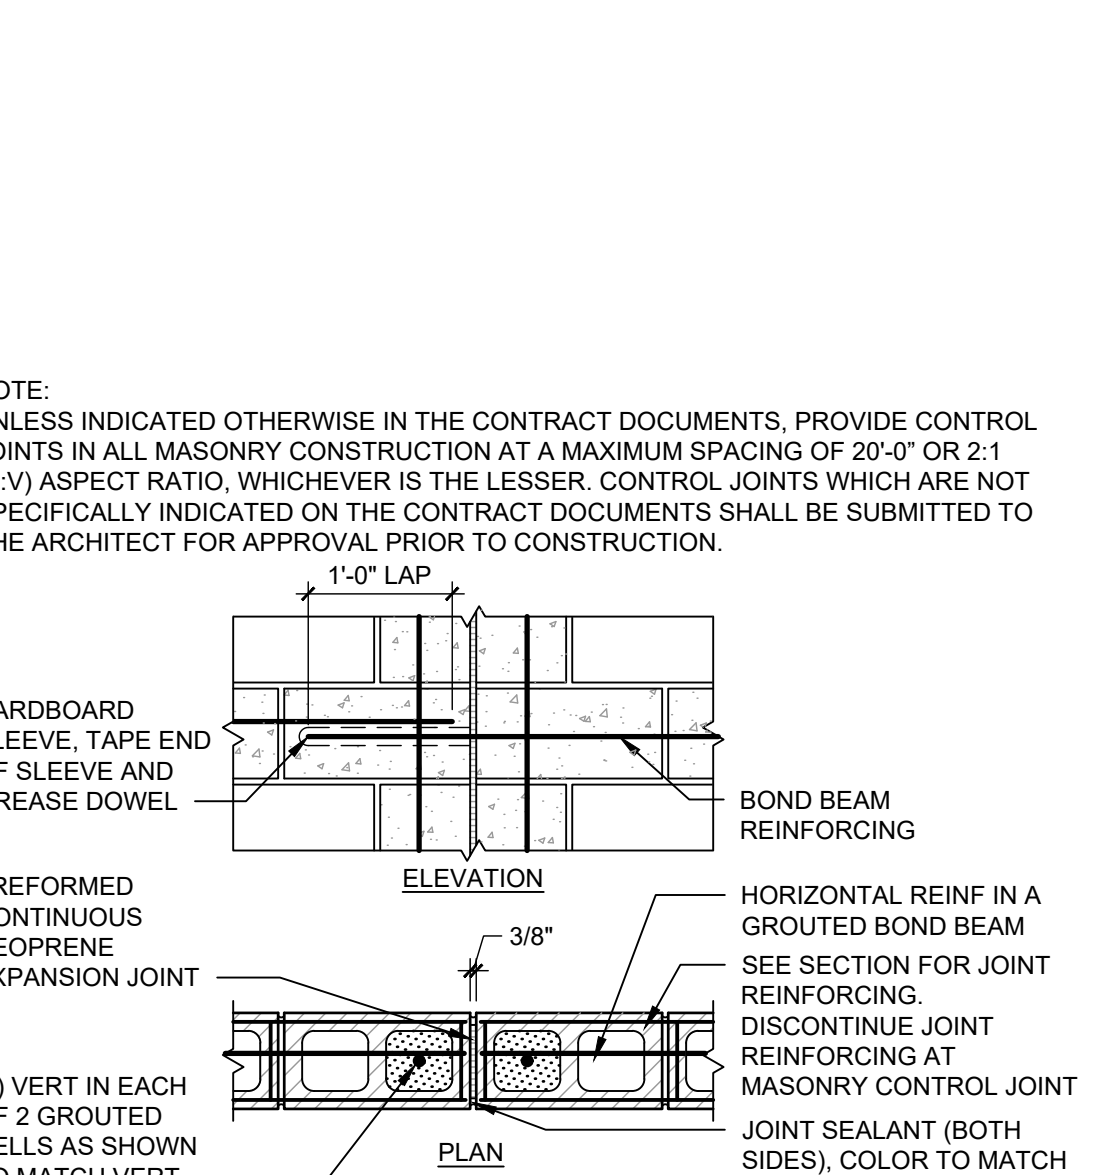

A4 MASONRY CONTROL JOINT
3/4" = 1'-0"

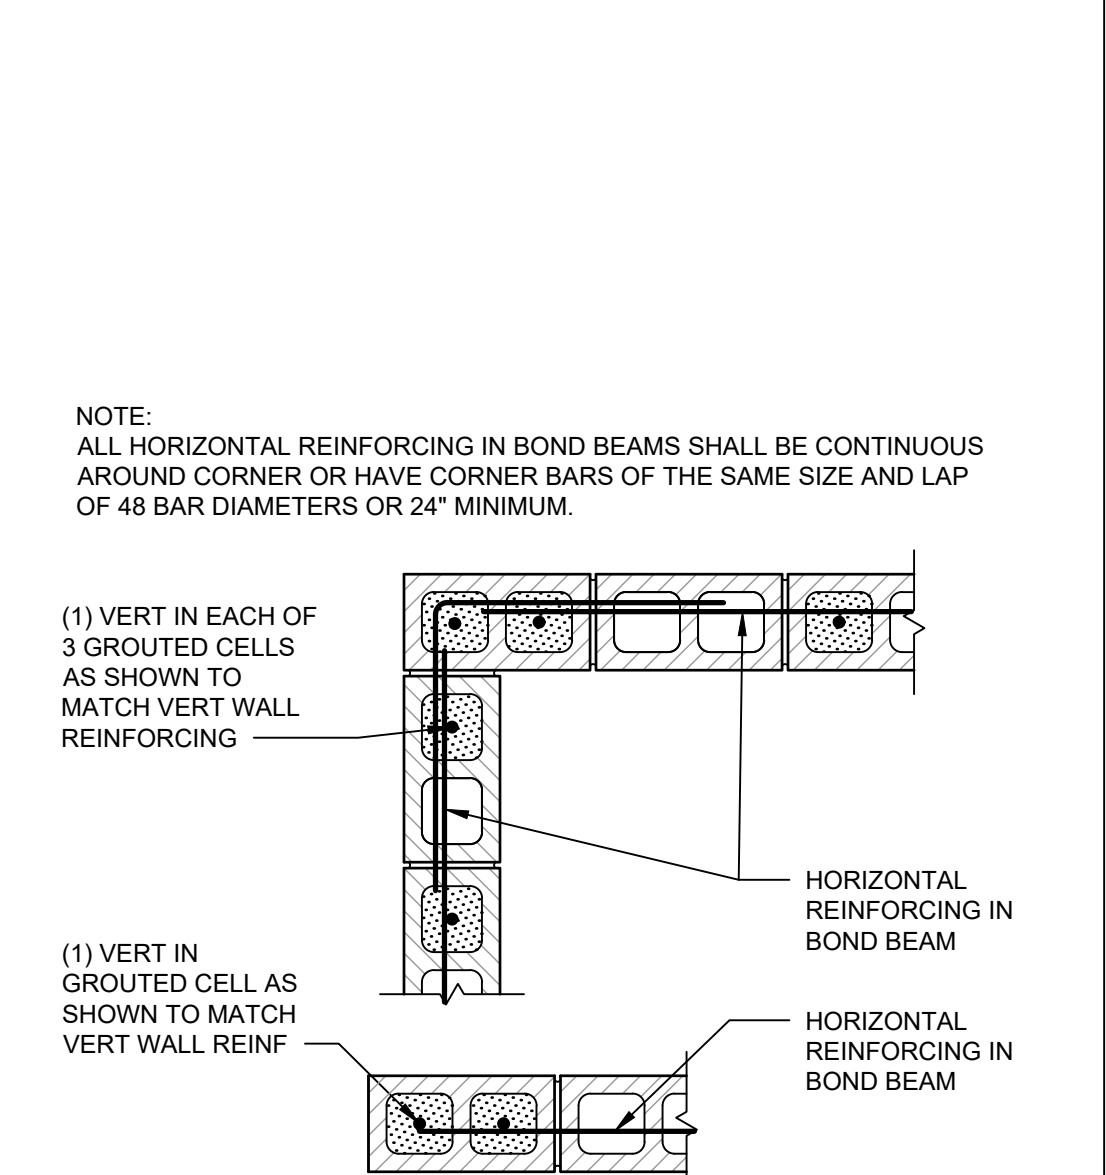

A5 8' CMU WALL END & CORNER DETAILS
3/4" = 1'-0"