




- SIGNAGE & STRIPING SCHEDULE NOTES**
- ① PROPOSED PICKUP SIGNAGE, STRAIGHT. SEE DETAIL SHEET CS3 FOR SIGNAGE AND LOCATION DETAILS.
  - ② PROPOSED PICKUP SIGNAGE, RIGHT. SEE DETAIL SHEET CS3 FOR SIGNAGE AND LOCATION DETAILS.
  - ③ PROPOSED PICKUP SIGNAGE, LEFT. SEE DETAIL SHEET CS3 FOR SIGNAGE AND LOCATION DETAILS.
  - ④ PROPOSED PICKUP SIGNAGE TO BE MOUNTED ON EXISTING SIGN POST.
  - ⑤ EXISTING PICKUP SIGNAGE TO BE REMOVED AND PROPERLY DISPOSED OF.
  - ⑥ EXISTING SIGN POST AND BASE TO REMAIN. BOLLARD (WHERE APPLICABLE) TO BE RE-PAINTED.
  - ⑦ EXISTING "THICK-UP" PAVEMENT MARKINGS TO BE REMOVED WITH SEAL COAT.
  - ⑧ PROPOSED SIGN MOUNTING AND BASE WITH BREAKAWAY POST.
  - ⑨ PROPOSED WAITING BANNER. (REF ARCH PLANS)

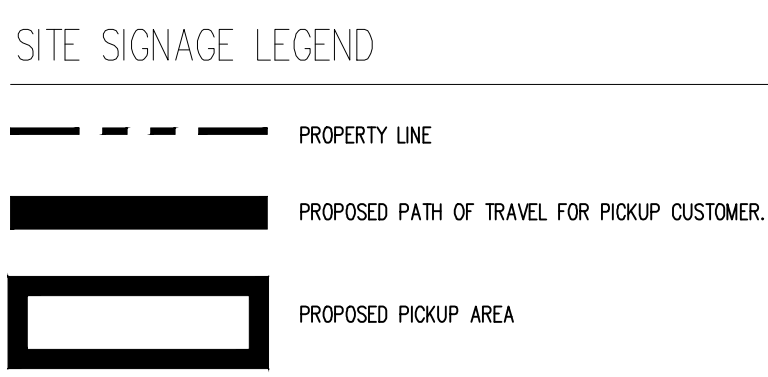

- SITE SIGNAGE NOTES**
1. THIS PLAN WAS PREPARED BASED ON AN AERIAL CAPTURED 10/04/2020. THIS PLAN IS FOR ILLUSTRATIVE PURPOSES ONLY. ACTUAL FIELD CONDITIONS MAY VARY SIGNIFICANTLY FROM THIS DRAWING.
  2. REFERENCE SITE DETAILS FOR SIGN LOCATION & VESTIBULE CROSSWALK DETAILS FOR SITE SIGNAGE OFFSETS.

PICKUP EXTERIOR SIGN SCHEDULE		
DESCRIPTION	DIMENSIONS	QUANTITY
WAITING SPACES LEFT	18 X 24	-
WAITING SPACES RIGHT	18 X 24	-
WAITING SPACES AHEAD	18 X 24	-
RESERVED WAITING	18 X 24	-
PICKUP LEFT PHARMACY RIGHT	18 X 24	-
PICKUP RIGHT PHARMACY LEFT	18 X 24	-
STOP THANKS FOR ORDERING	18 X 36	-
PICKUP HOURS	18 X 36	-
RESERVED	18 X 18	27
PHONE NUMBER	8 X 18	27
VERTICAL PICKUP	18 X 36	27
PICKUP LEFT	18 X 24	4
PICKUP AHEAD	18 X 24	2
PICKUP RIGHT	18 X 24	4

ALL PICKUP WAITING AND STALL SIGNS ARE WALMART SUPPLIED AND CONTRACTOR INSTALLED. CONTRACTOR TO PLACE SIGN ORDER AT LEAST 3 WEEKS IN ADVANCE. ORDER SHALL BE SENT VIA EMAIL TO GETTY THOMAS (Getty.Thomas@walmart.com) AND BRAD KEENER (Brad@KeenerWalmart.com). REQUEST SHALL CONTAIN A DELIVERY ADDRESS, DESIRED DELIVERY DATE, AND ANY SITE SPECIFIC SIGN SIZE AND/OR COLORS BASED ON APPROVED PLANS.

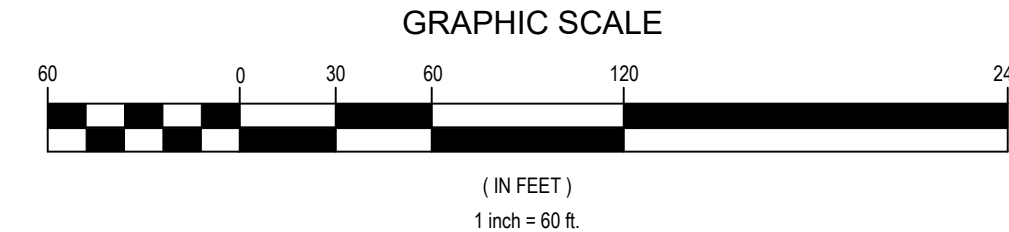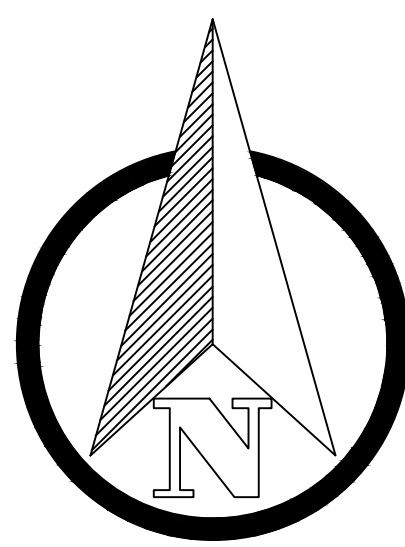

**Galloway**  
 1716 West Drive, Suite 107  
 Albuquerque, NM 87102  
 TEL: 505.263.1000  
 FAX: 505.263.1005  
 www.galloway.com

STIPULATION FOR REUSE:  
 THIS DRAWING WAS PREPARED FOR  
 ALBUQUERQUE, NM. IT IS NOT  
 TO BE REUSED FOR ANY OTHER  
 PROJECT SITE OR AT A LATER TIME  
 WITHOUT THE WRITTEN CONSENT OF  
 THE ENGINEER. ANY REUSE OF THIS  
 DRAWING WITHOUT THE WRITTEN  
 CONSENT OF GALLOWAY SHALL BE IN  
 VIOLATION OF THE PROFESSIONAL  
 ENGINEERING ACT AND THE PENALTY  
 OF THE LAW.



**Walmart**  
 ALBUQUERQUE, NM  
 2266 WYOMING BOULEVARD  
 STORE NO: 05491-245  
 JOB NUMBER: SGA05491.20

**ISSUE BLOCK**

NO.	DESCRIPTION	DATE
1	AHJ	05/19/21

CHECKED BY: BDA  
 DRAWN BY: DJS  
 PHOTO CYCLE:  
 DOCUMENT DATE: 05/05/2021

**SITE SIGNAGE PLAN**

SHEET: CS2