


## PROJECT NUMBER: 296152040 INSTALLATION OF ELECTRIC VEHICLE CHARGING INFRASTRUCTURE

WALMART SUPERCENTER #5491.1007 2266 WYOMING BLVD NE - EV ALBUQUERQUE, NEW MEXICO 87112

## **EV30 CONCEPTUAL**

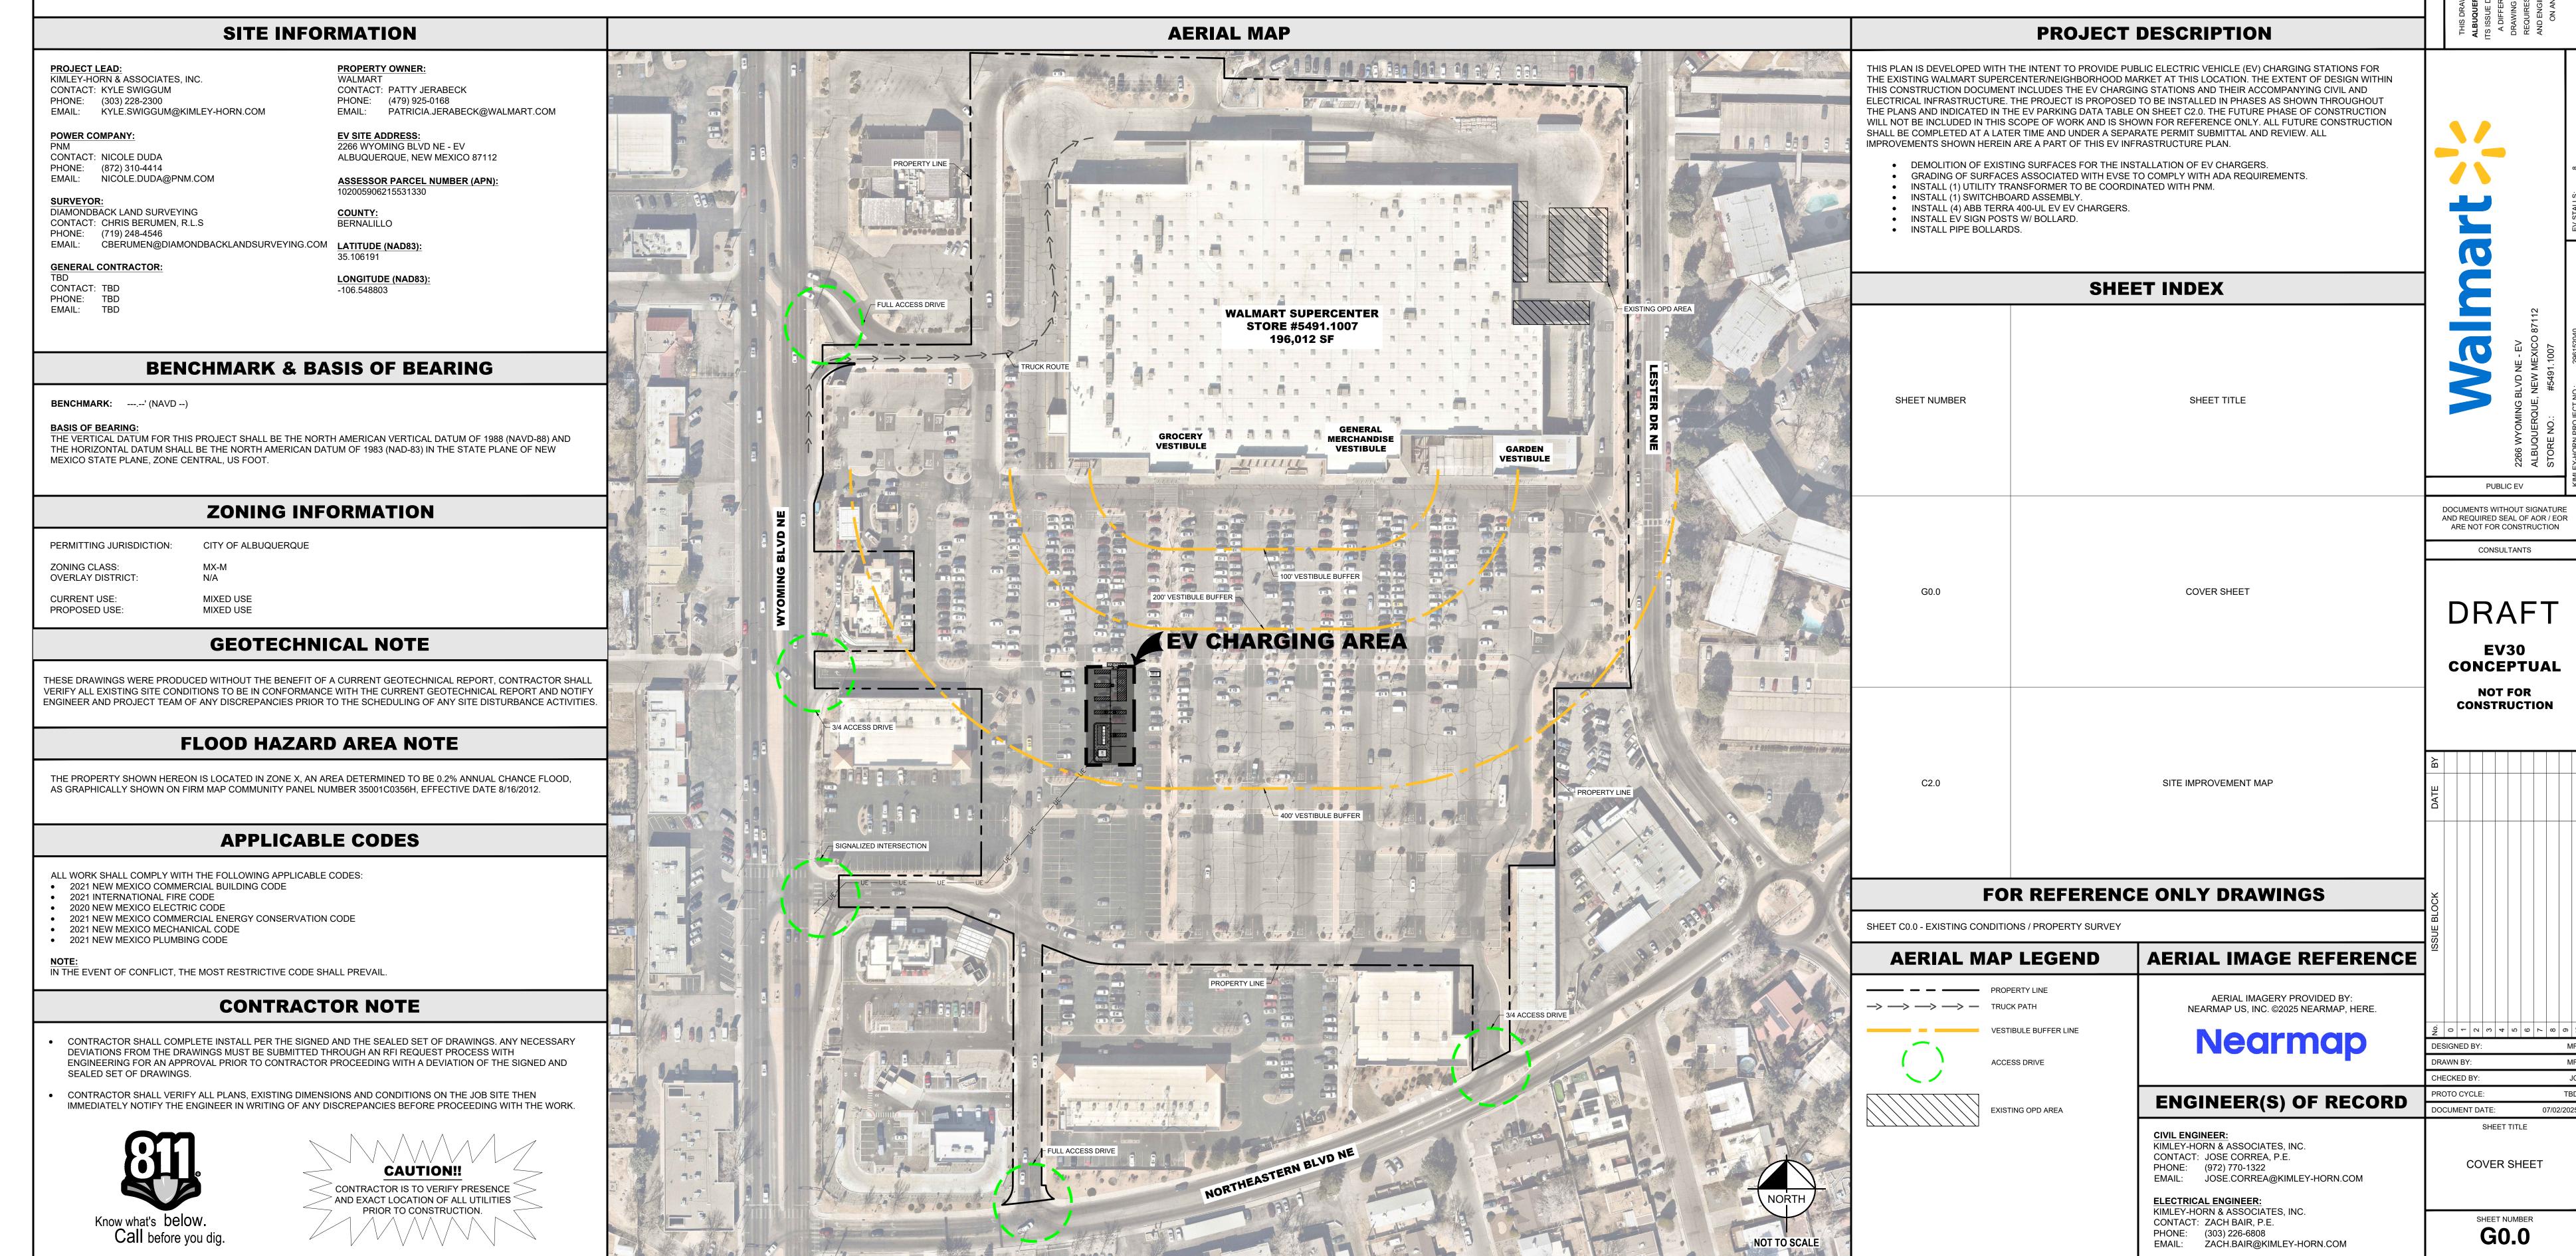

AND REQUIRED SEAL OF AOR / EOR ARE NOT FOR CONSTRUCTION

CONCEPTUAL

This document, together with the concepts and designs presented herein, as an instrument of service, is intended only for the specific purpose and client for which it was prepared. Reuse of and improper reliance on this document without written authorization by Kimley-Horn and Associates, Inc. shall be without liability to Kimley-Horn and Associates, Inc. This PDF was plotted by ---- on Monday, July 14, 2025 7:11:07 AM at the file path: K:\DEN\_Civil\Walmart EV\Public Charging Program\New Mexico\WM5491\_EV\_ALBUQUERQUE\CAD\PlanSheets

SHEET SIZE: 30"x42"