


PROJECT NUMBER: 296152034 INSTALLATION OF ELECTRIC VEHICLE CHARGING INFRASTRUCTURE

WALMART NEIGHBORHOOD MARKET #3512.1006 11018 MONTGOMERY BLVD NE - EV ALBUQUERQUE, NEW MEXICO 87111

EV30 CONCEPTUAL

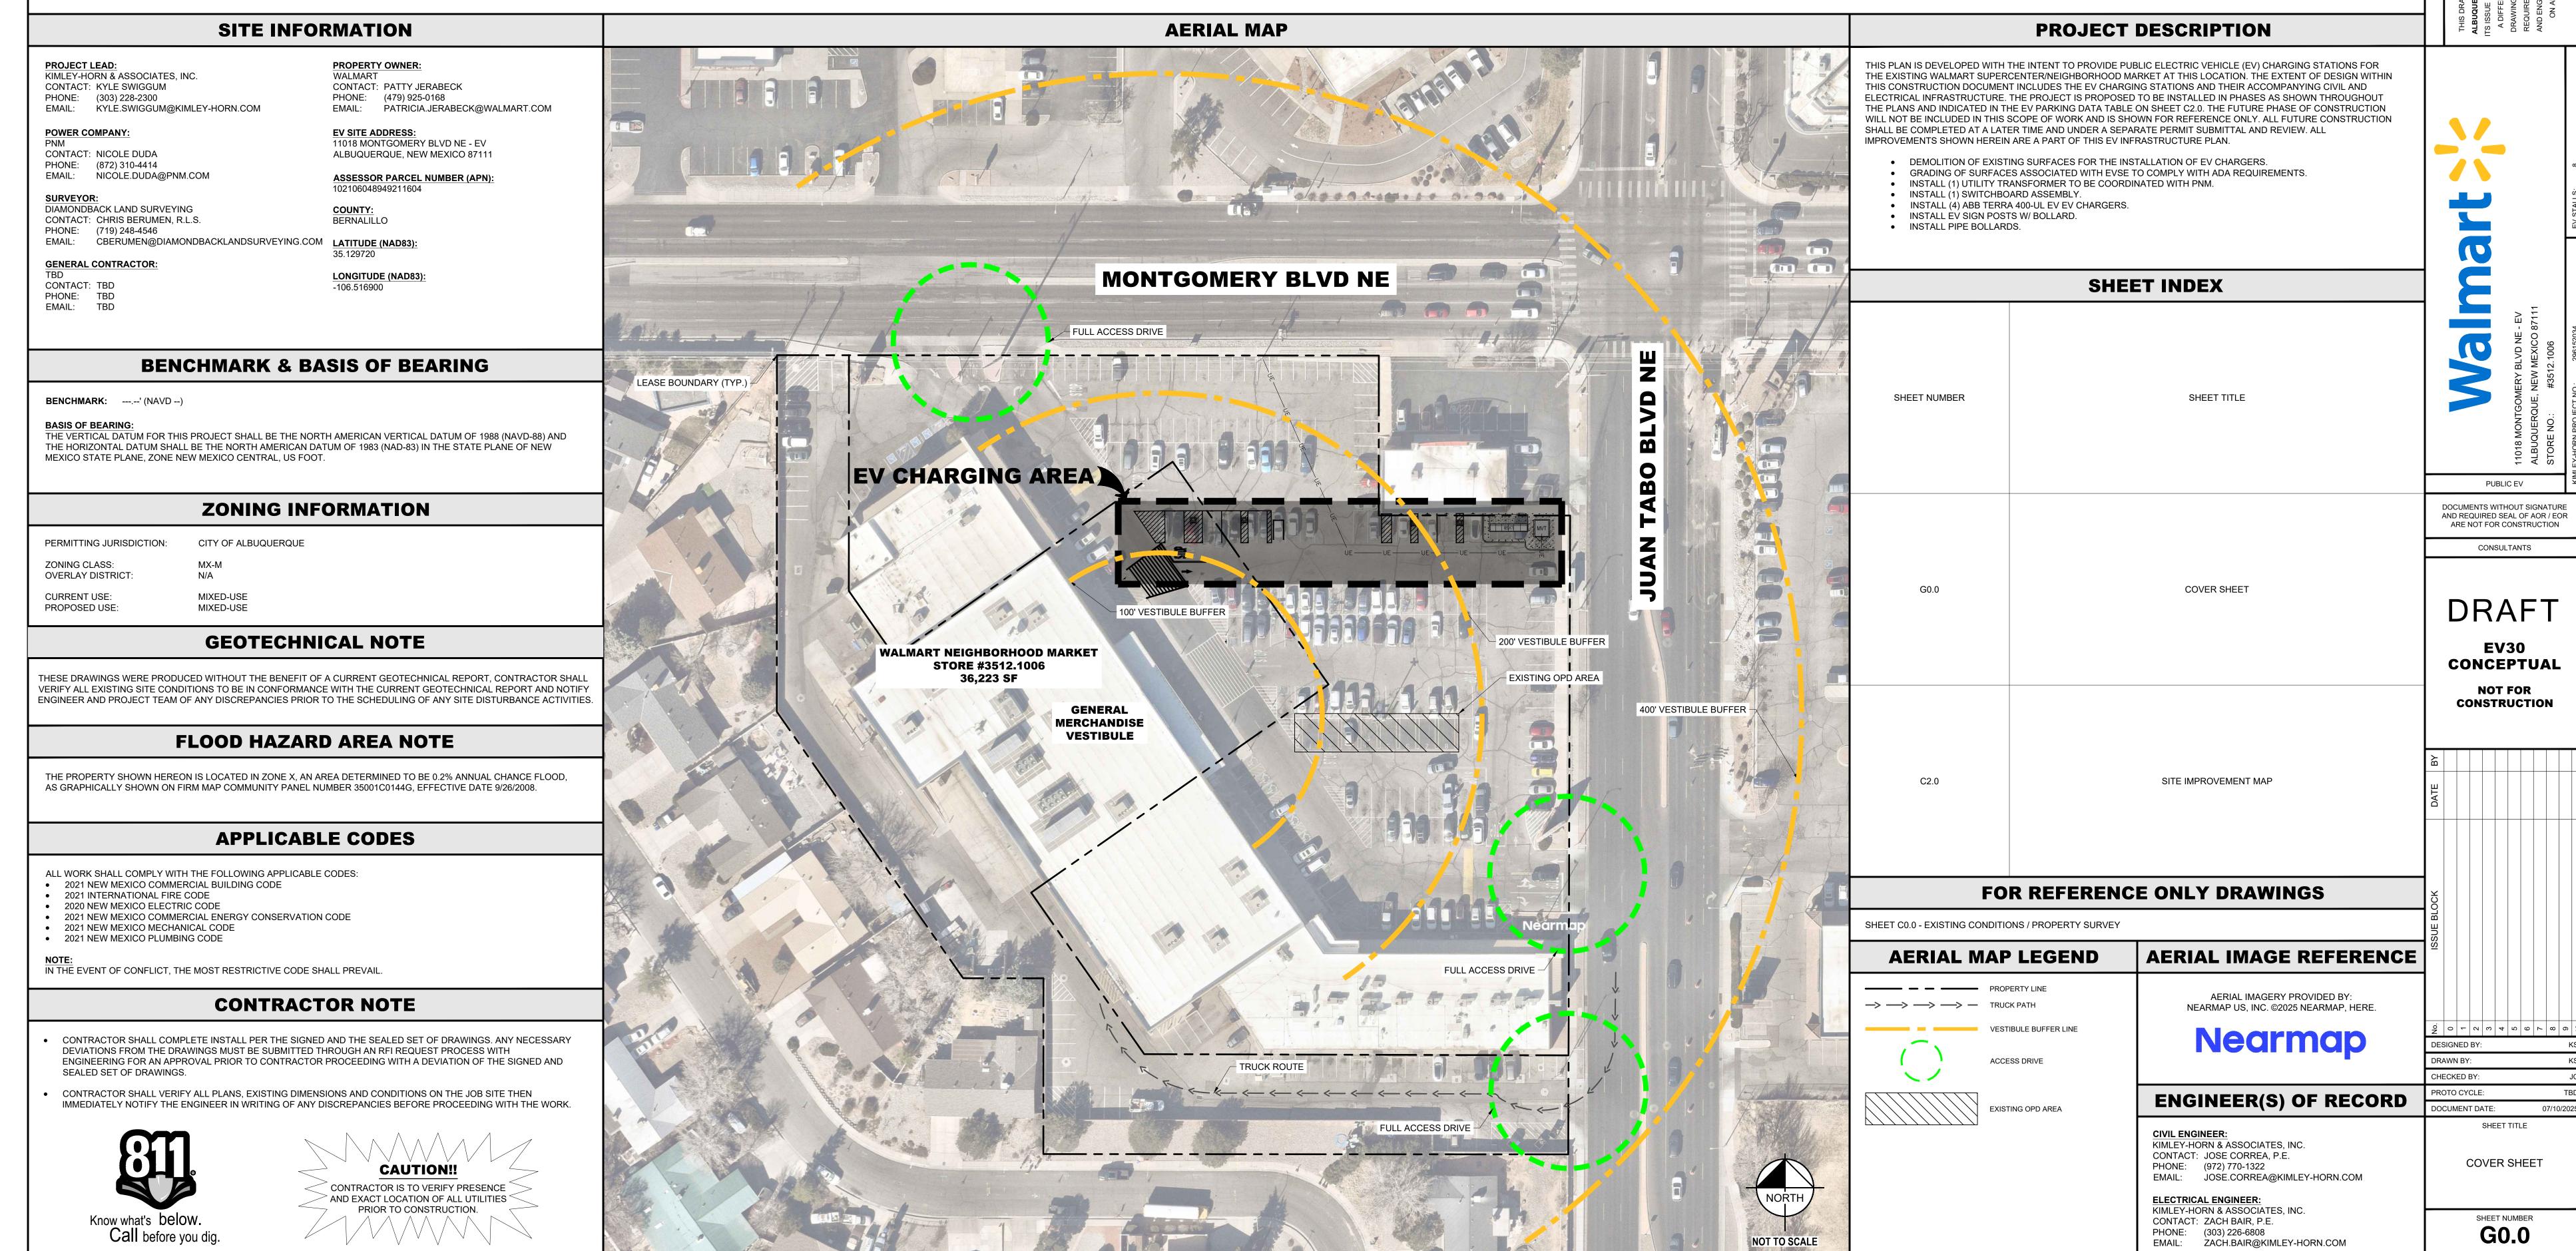

AND REQUIRED SEAL OF AOR / EOR ARE NOT FOR CONSTRUCTION

DRAFT

CONSTRUCTION

SHEET SIZE: 30"x42"