


ID	BEARING	DISTANCE	ADJACENT PROPERTY	REMARKS
10	BEARING	DISTANCE	ADJACENT PROPERTY	REMARKS
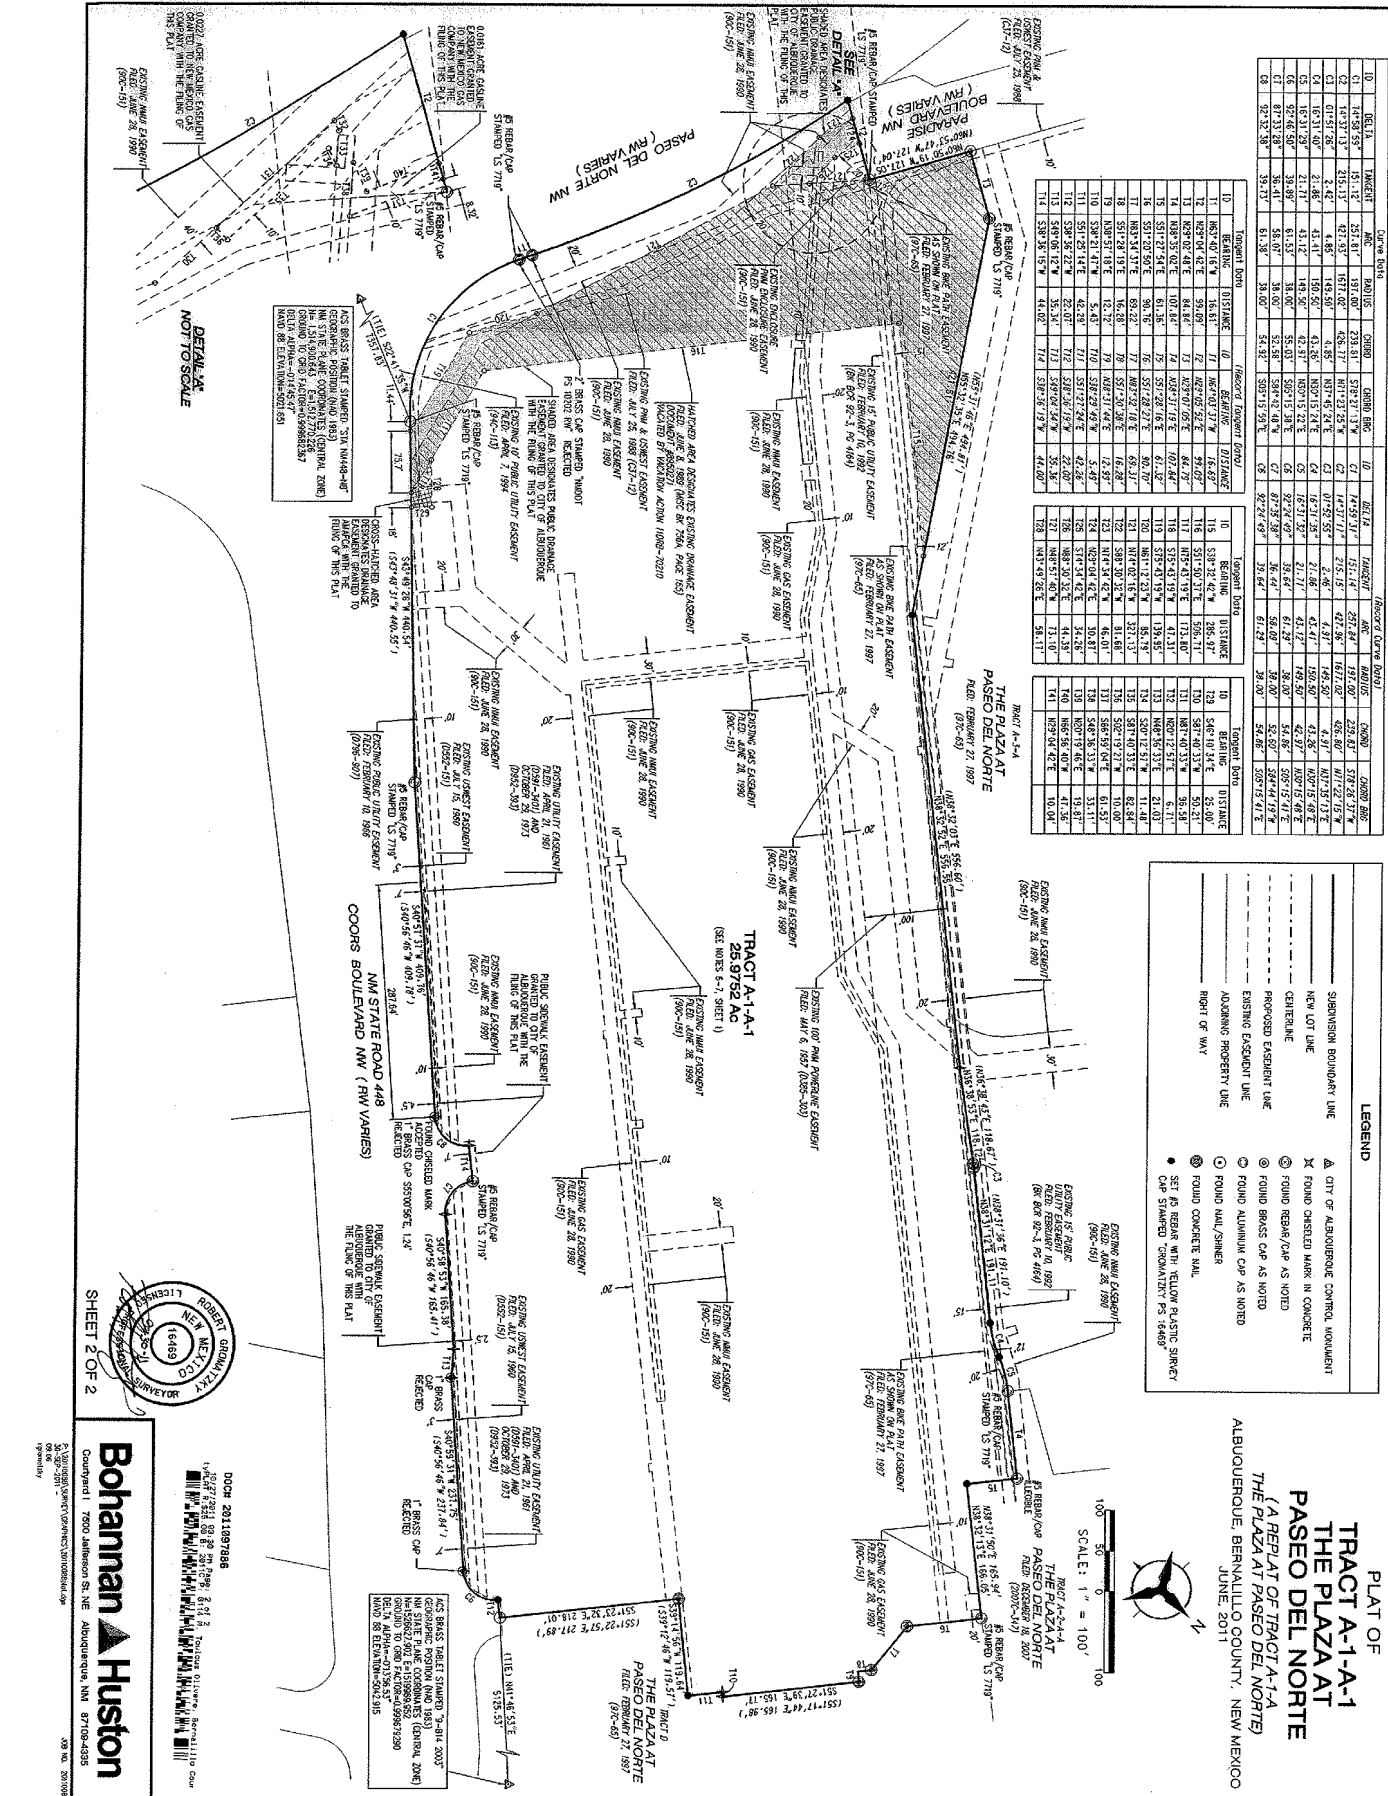

PLAT OF
TRACT A-1-A-1
THE PLAZA AT
PASO DEL NORTE
(A REPEAT OF TRACT A-1-A)
THE PLAZA AT PASO DEL NORTE
 ALBUQUERQUE, BERNALILLO COUNTY, NEW MEXICO
 JUNE 2011

LEGEND

- ▲ CITY OF ALBUQUERQUE CONTROL MONUMENT

BOHANNAN & HUSTON
 Surveyors


