


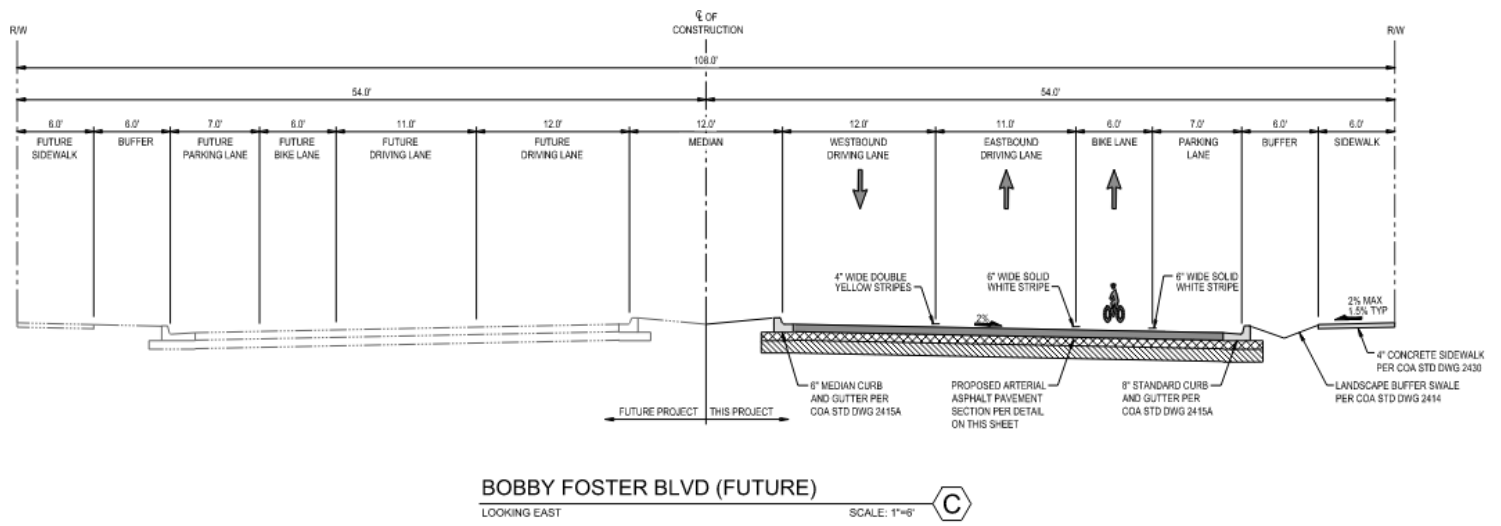

Excerpt from
COA Project Number 393570