


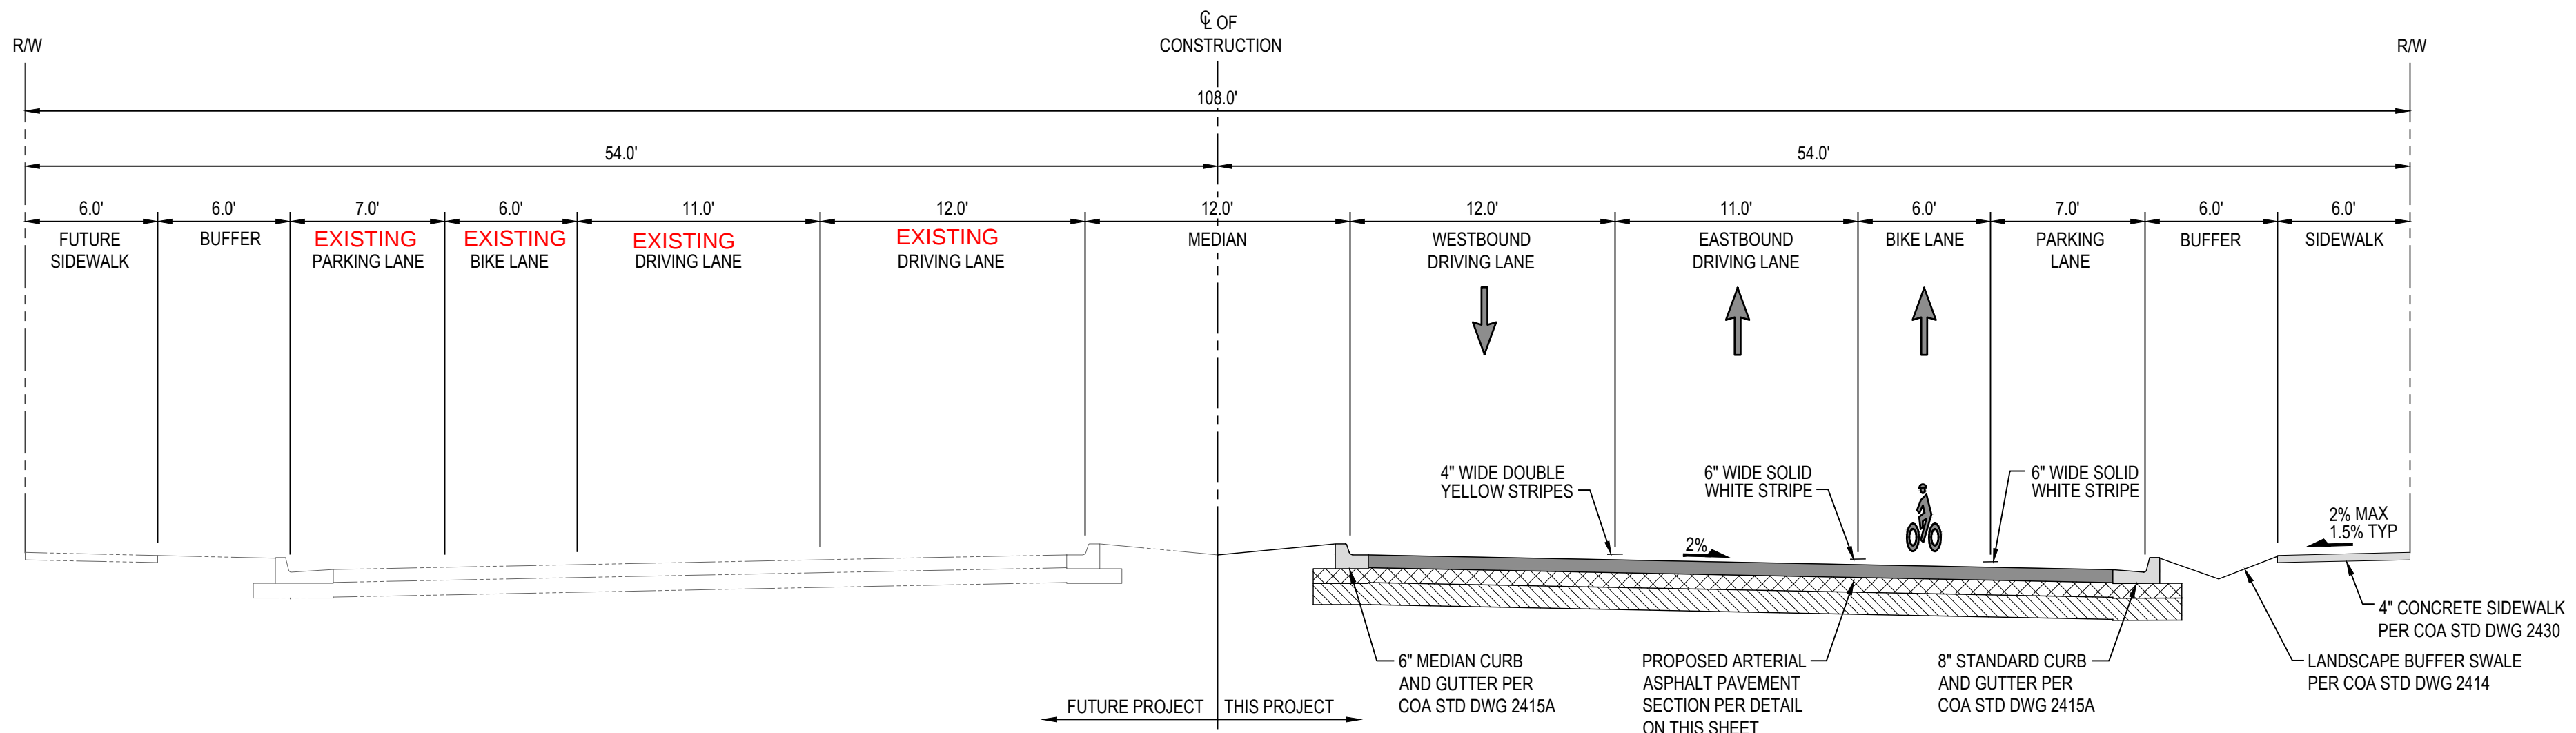

BOBBY FOSTER BLVD (FUTURE)
LOOKING WEST

MESA DEL SOL, INNOVATION PARK)
CITY OF ALBUQUERQUE
BERNALILLO COUNTY, NEW MEXICO
JUNE, 2025

