


- LANDSCAPE LEGEND**
- 2-2 1/2" CAL. GRACE TREES (11 TOTAL)
MIDLAND OAK, HEDERA, WOOD PLUME
 - 15 SMALL FLOWERING TREES (19 TOTAL)
PRAIRIE PEAR, SUBURBAN PLUM
 - 4-6" EVERGREEN TREES (3 TOTAL)
KUSTAN PINE OR SPRUCE
 - 5 SMALL SHRUBS (45 TOTAL)
PHOTINIA
COTONEASTER
PACHYSPERMA
SHAMISH
TAM JUNIPER
 - HYDROMULCH NATIVE SEED
PLANTS OF SOUTHWEST, HIGH DENSITY MIX OR EQUIV.
 - SEED LAWN
FESCUE, BLUEGRASS, B.E. BLEND
 - 3/4" CRUSHED GRAVEL CHANNEL WITH FILTER FABRIC
 - COMMERCIAL GRADE STEEL BRACKING

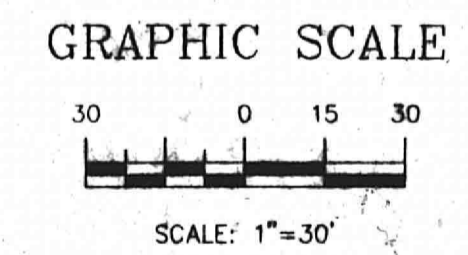

The Hilltop



ENGINEER'S SEAL	ALBUQUERQUE GART SPORTS	DRAWN BY NB
	LANDSCAPING PLAN	DATE 02/18/95
	TERRA WEST DEVELOPMENT MANAGEMENT SERVICES	9431LN.DWG
	4800 MONTGOMERY BLVD. N.E., SUITE 3 ALBUQUERQUE, NEW MEXICO 87109 (505)863-7882	SHEET # 2 of 4
RONALD R. BOWMAN P.E. 7789		ALBUQUERQUE BLDG. DEPT. MAY 0 1 1995

CITY OF ALBUQUERQUE
THIS MICROIMAGE IS THE BEST POSSIBLE REPRODUCTION DUE TO THE POOR QUALITY OF THE ORIGINAL DOCUMENT.

R# 15 DATE 2/18/95 EGP

CITY OF ALBUQUERQUE
This microimage is certified to be a complete and accurate copy of the original as it appears in the files of the PLANNING DEPT./BUILDING & SAFETY and was created in the normal course of business.

The photographic process used meets the basic Microfilm Standards of the National Micrographics Association (MS15-197A)

Wilma Santillan
CITY CLERK

Nobertha Sanchez
OFFICIAL SEAL
NOBERTA SANCHEZ
CITY CLERK
STATE OF NEW MEXICO
Commission Expires 5-8-95