


Legend

N 90°00'00" E	MEASURED BEARINGS AND DISTANCES
(N 90°00'00" E)	RECORD BEARINGS AND DISTANCES
●	FOUND AND USED MONUMENT AS DESIGNATED
○	DENOTES NO. 4 REBAR WITH YELLOW PLASTIC CAP "PS 1193" SET THIS SURVEY
●	FOUND ALUMINUM ADIS MONUMENT AS DESIGNATED
▲	FOUND ALUMINUM CENTERLINE MONUMENT AS DESIGNATED
●	UTILITY POLE
●	TELEPHONE PEDESTAL
●	FIRE HYDRANT
●	MAILBOX
●	SANITARY SEWER MANHOLE
—	CHAIN LINK FENCE
—	OVERHEAD UTILITY LINE
—	EDGE OF ASPHALT

WAIVER EXHIBIT

Section 35, Township 11 North, Range 2 East, N.M.P.M.
Albuquerque, Bernalillo County, New Mexico
August 2021

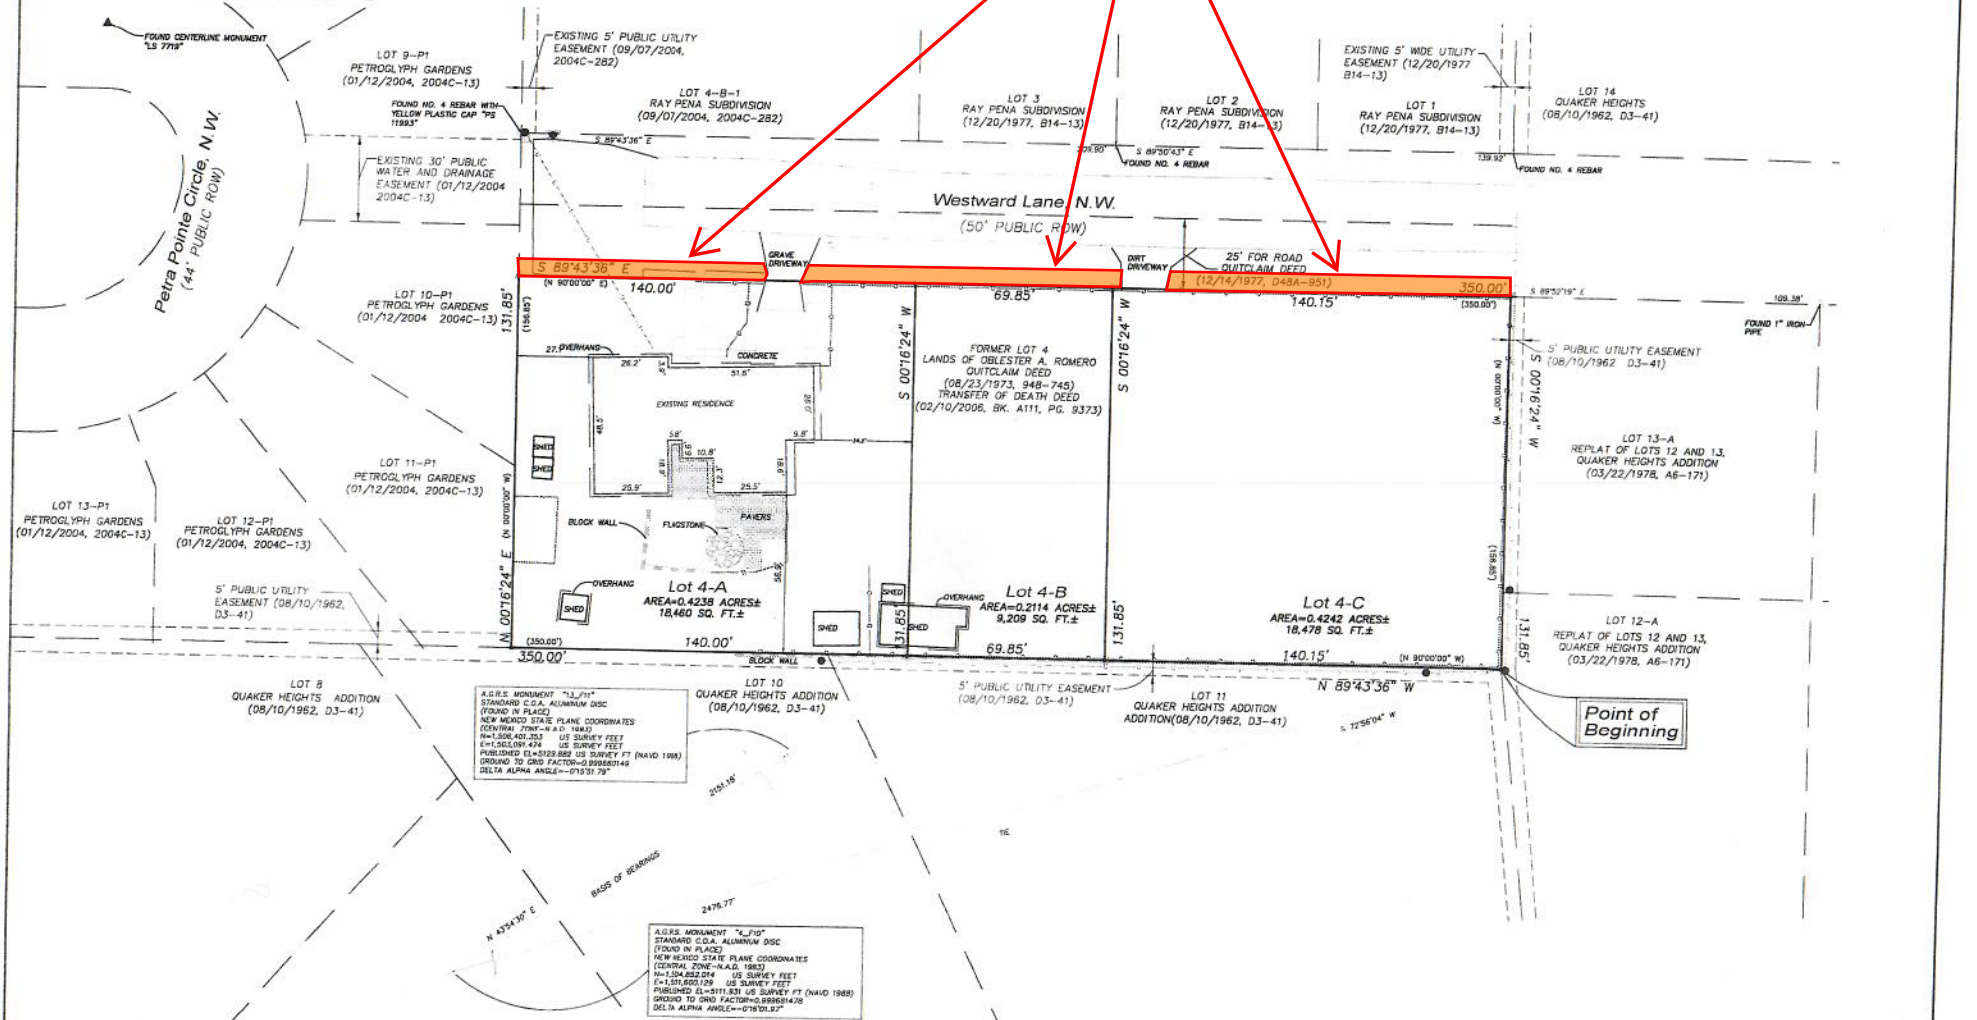

COORDINATE AND DIMENSION INFORMATION				PLSS INFORMATION				INDEXING INFORMATION FOR COUNTY CLERK				PRECISION SURVEYS, INC.				PROJECT INFORMATION					
STATE PLANE ZONE		GRID		TYPE		LAND GRANT		PROPERTY OWNER				 OFFICE LOCATION: 9200 San Mateo Boulevard, NE Albuquerque, NM 87113 505.856.5700 PHONE 505.856.7900 FAX				CREW/TECH		DATE OF SURVEY			
NM-C				STANDARD		N/A		OBLESTER A & REMEDIOS ROMERO								MT/ MT JR		07/17-19/2021			
HORIZONTAL DATUM NAD83		VERTICAL DATUM NAVD88		ROTATION ANGLE 0° 00' 00.00"		MATCHED DRAWING UNITS YES		SECTION 35		TOWNSHIP 11 NORTH		RANGE 2 EAST		MERIDIAN NMPM		SUBDIVISION NAME LANDS OF OBLESTER A. ROMERO		DRAWN BY JK		CHECKED BY LM	
CONTROL USED ALBUQUERQUE GEODETIC REFERENCE SYSTEM				BASE POINT FOR SCALING AND/OR ROTATION N = 0 E = 0				CITY ALBUQUERQUE		COUNTY BERNALILLO		STATE NM		UPC 101108108824830814		ADDRESS 4732 WESTWARD LANE, N.W.		PSI JOB NO 216092P		SHEET NUMBER 1 OF 1	
COMBINED SCALE FACTOR: GRID TO GROUND: 1.0003192884 GROUND TO GRID: 0.9996808135				DISTANCE ANNOTATION ROUND ELEVATION TRANSLATION ±0.00'																	