


## PROJECT NUMBER: 296152031 INSTALLATION OF ELECTRIC VEHICLE CHARGING INFRASTRUCTURE

WALMART SUPERCENTER #2924.1008 2550 COORS BLVD NW - EV ALBUQUERQUE, NEW MEXICO 87120

## **EV30 CONCEPTUAL**

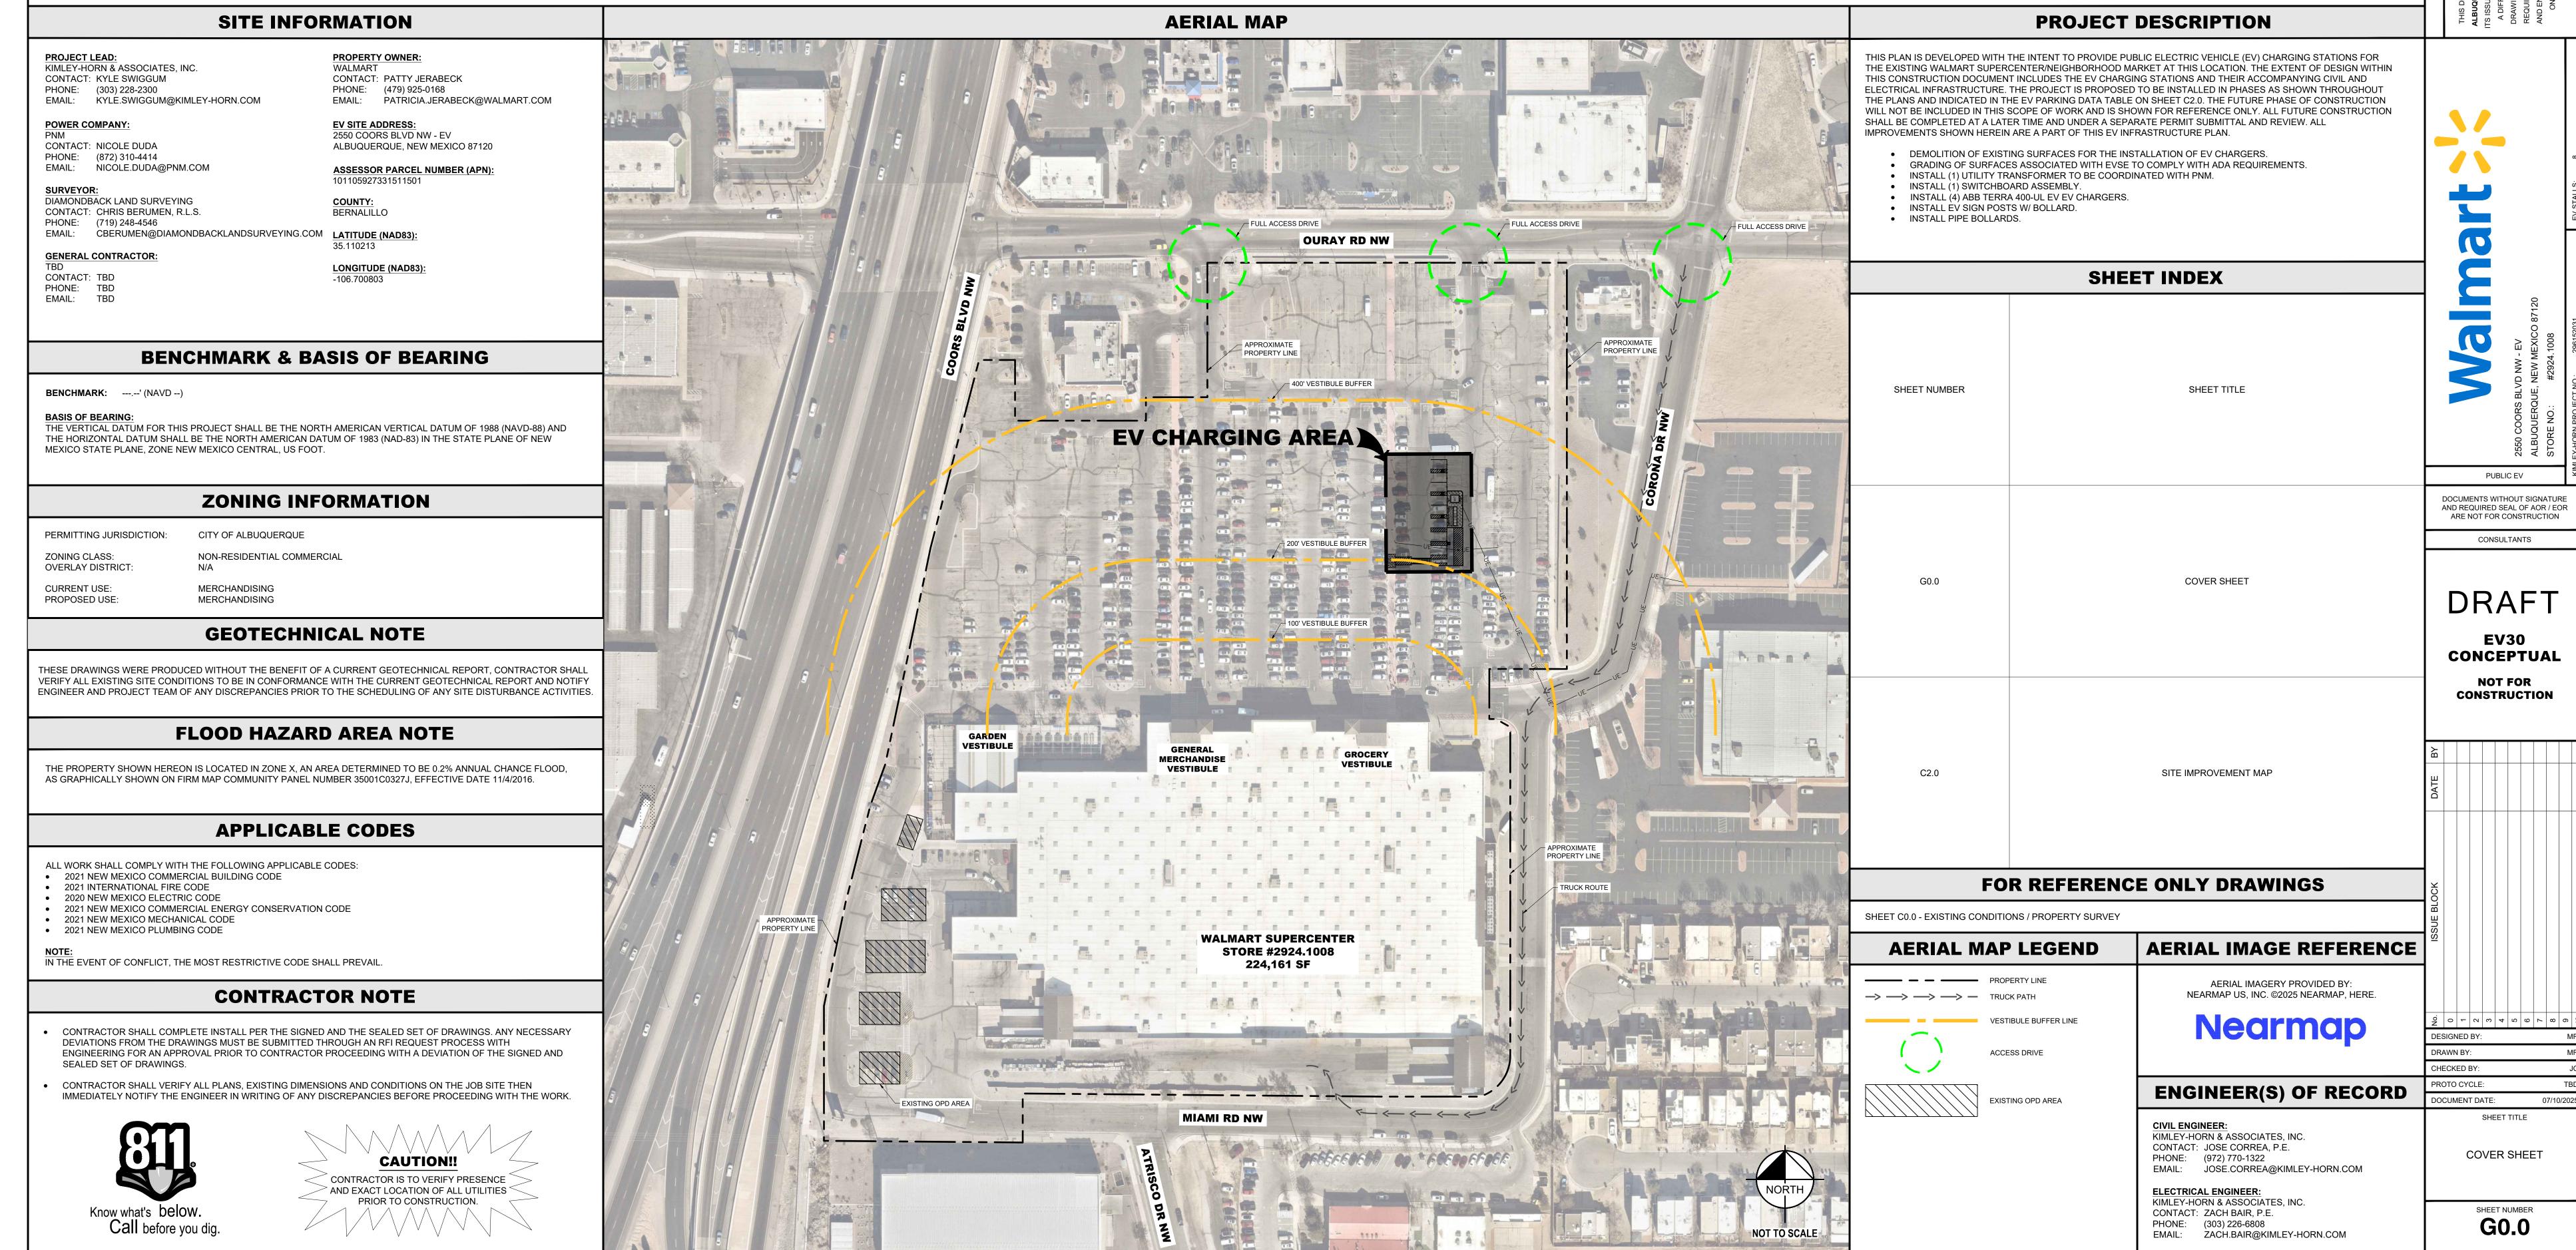

AND REQUIRED SEAL OF AOR / EOR ARE NOT FOR CONSTRUCTION

CONSTRUCTION