


PROJECT NUMBER: 296152028 INSTALLATION OF ELECTRIC VEHICLE CHARGING INFRASTRUCTURE

WALMART SUPERCENTER #850.1014 2701 CARLISLE BLVD NE - EV ALBUQUERQUE, NM 87110

EV30 CONCEPTUAL

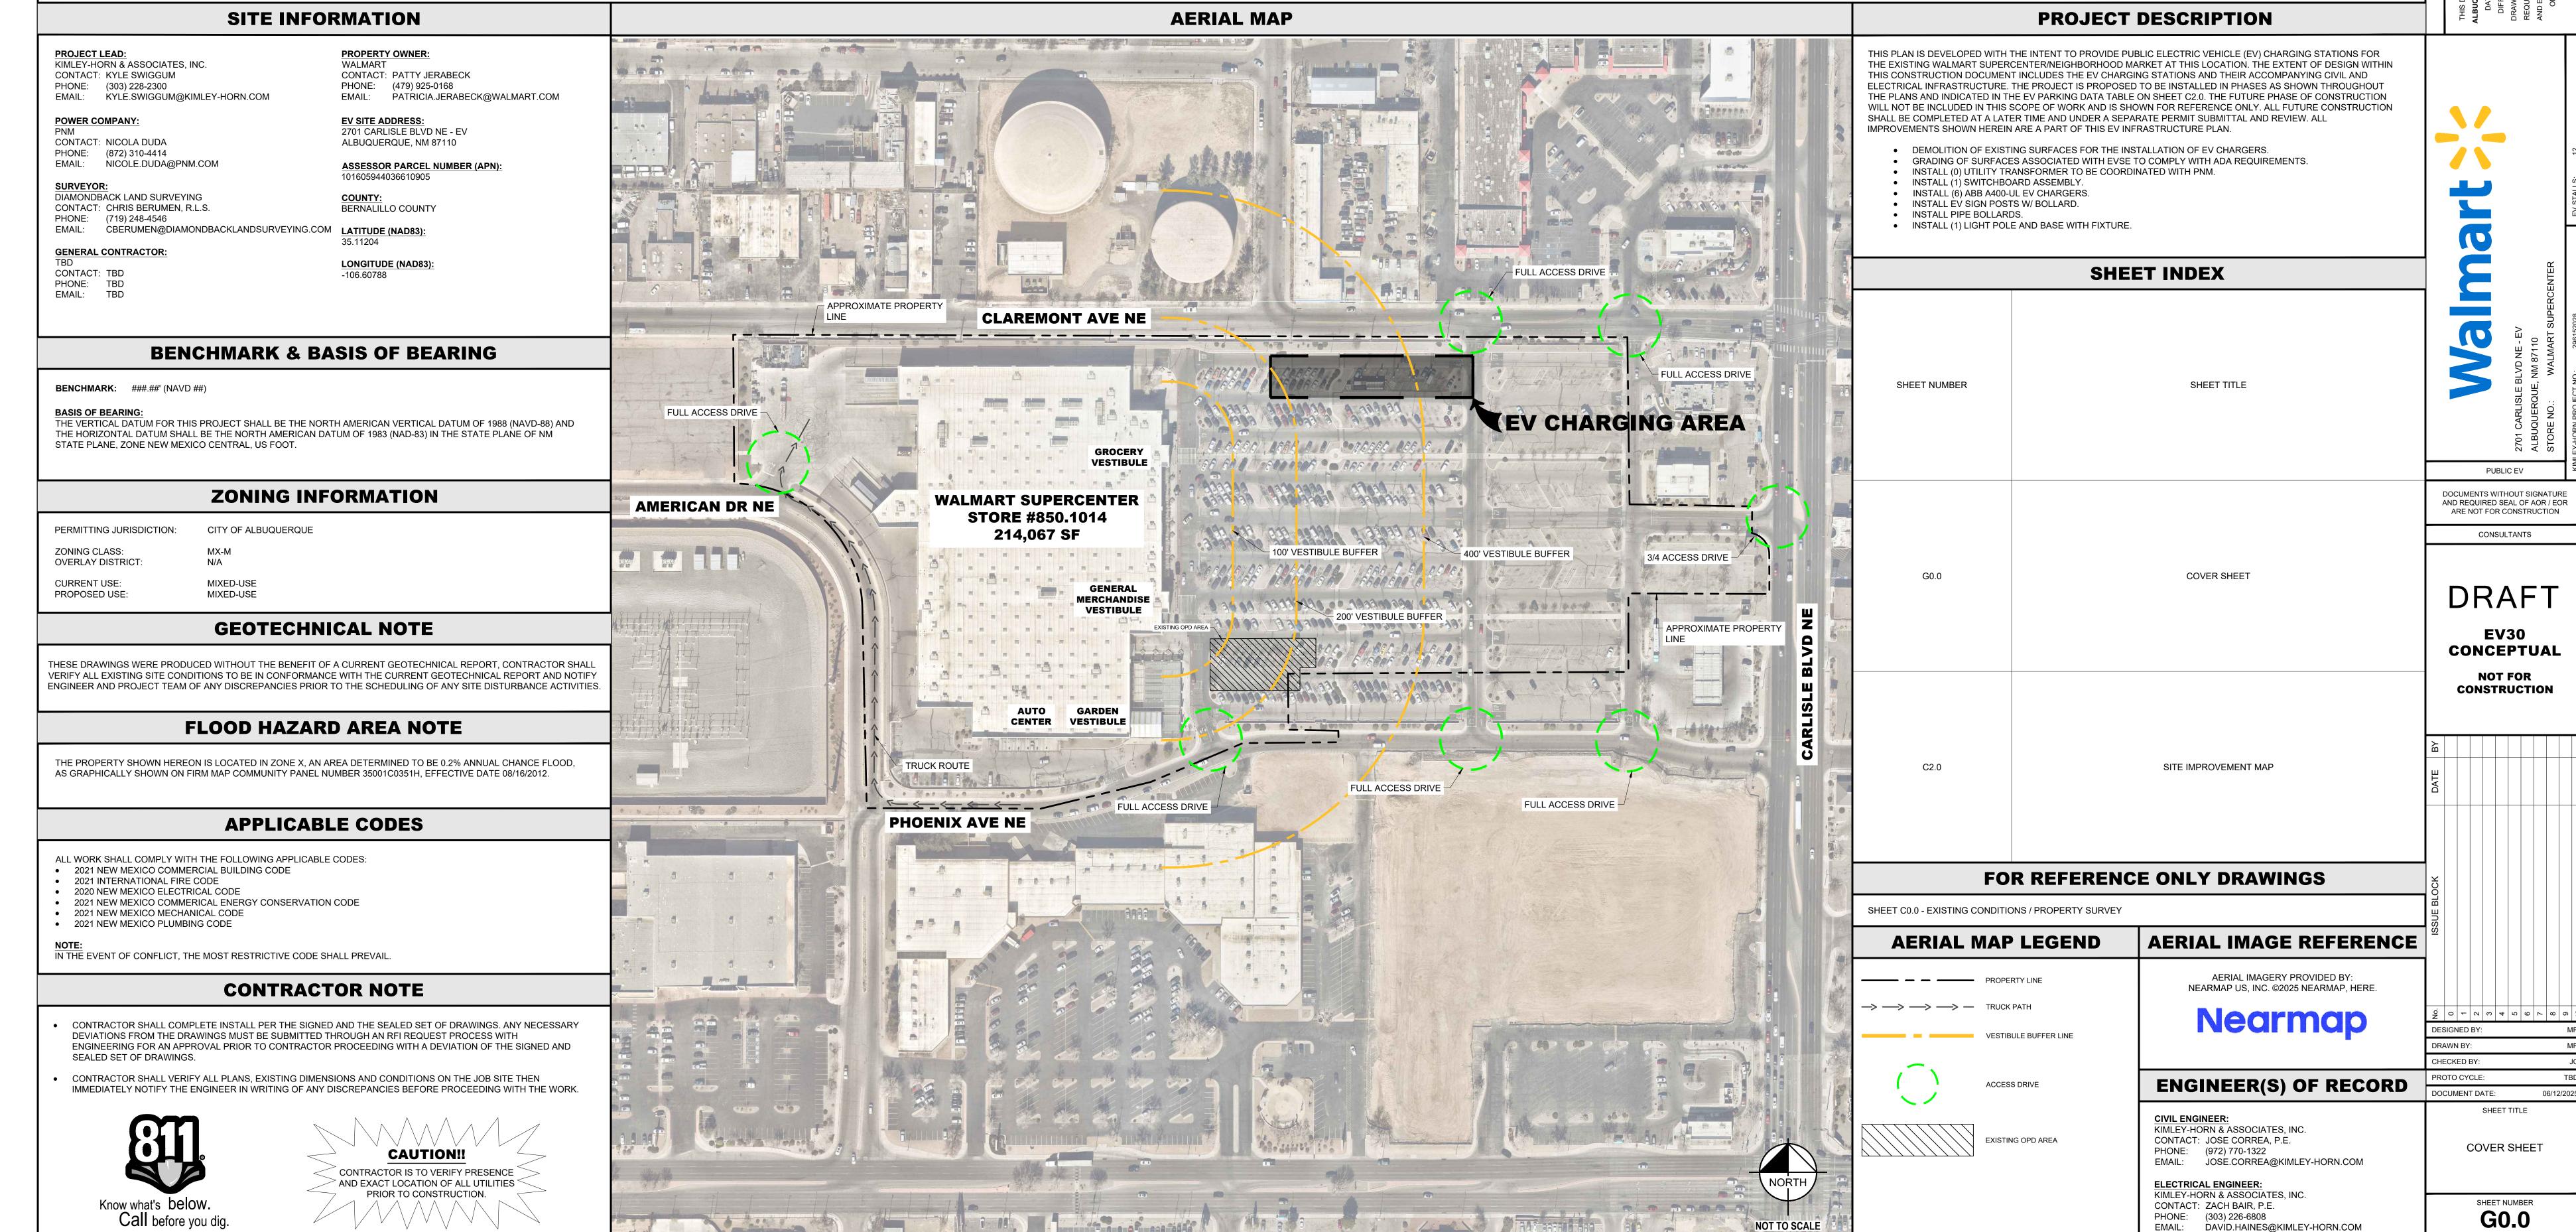

AND REQUIRED SEAL OF AOR / EOR ARE NOT FOR CONSTRUCTION

CONCEPTUAL

This document, together with the concepts and designs presented herein, as an instrument of service, is intended only for the specific purpose and client for which it was prepared. Reuse of and improper reliance on this document without written authorization and adaptation by Kimley-Horn and Associates, Inc. shall be without liability to Kimley-Horn and Associates, Inc. This PDF was plotted by ---- on Tuesday, June 17, 2025 3:43:10 PM at the file path: K:\DEN_Civil\Walmart EV\Public Charging Program\New Mexico\WM850 _EV_ALBUQUERQUE\CAD\PlanSheets

SHEET SIZE: 30"x42"