


- RETAINING WALL
- PRIVACY / RETAINING WALL
- PRIVACY WALL

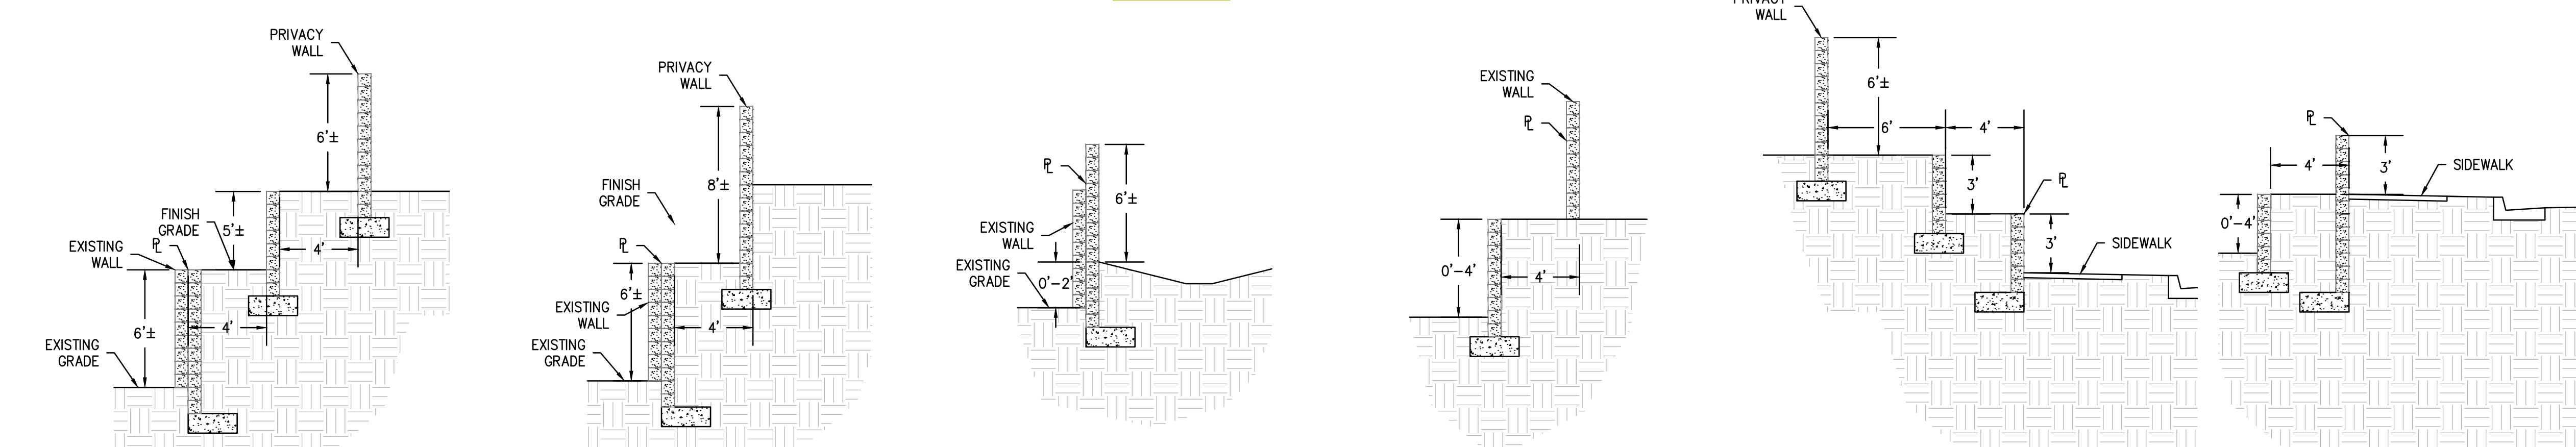

1 SECTION AT PROPERTY LINE Scale: 1"=5'
 2 SECTION AT PROPERTY LINE Scale: 1"=5'
 3 SECTION AT PROPERTY LINE Scale: 1"=5'
 4 SECTION AT PROPERTY LINE Scale: 1"=5'
 5 SECTION AT PROPERTY LINE Scale: 1"=5'
 6 SECTION AT PROPERTY LINE Scale: 1"=5'

AS BUILT INFORMATION		BENCH MARKS		SURVEY INFORMATION		ENGINEER'S SEAL	
CONTRACTOR	DATE	STAKED BY	DATE	NO.	BY	DATE	DATE
INSPECTOR'S	DATE	FIELD DISTANCE BY	DATE				
VERIFICATION BY	DATE	FIELD CORRECTED BY	DATE				
				MICRO-FILM INFORMATION			
				RECORDED BY	DATE	NO.	

CITY OF ALBUQUERQUE
 PUBLIC WORKS DEPARTMENT
 ENGINEERING DEVELOPMENT GROUP
VALENTINO SUBDIVISION
 WALL PLAN
 DHO EXHIBIT

DESIGN REVIEW COMMITTEE	CITY ENGINEER APPROVAL	LAST DESIGN UPDATE	
		Mo./DAY/YR.	Mo./DAY/YR.
CITY PROJECT No.	ZONE MAP NO.	SHEET	OF
		1	1