


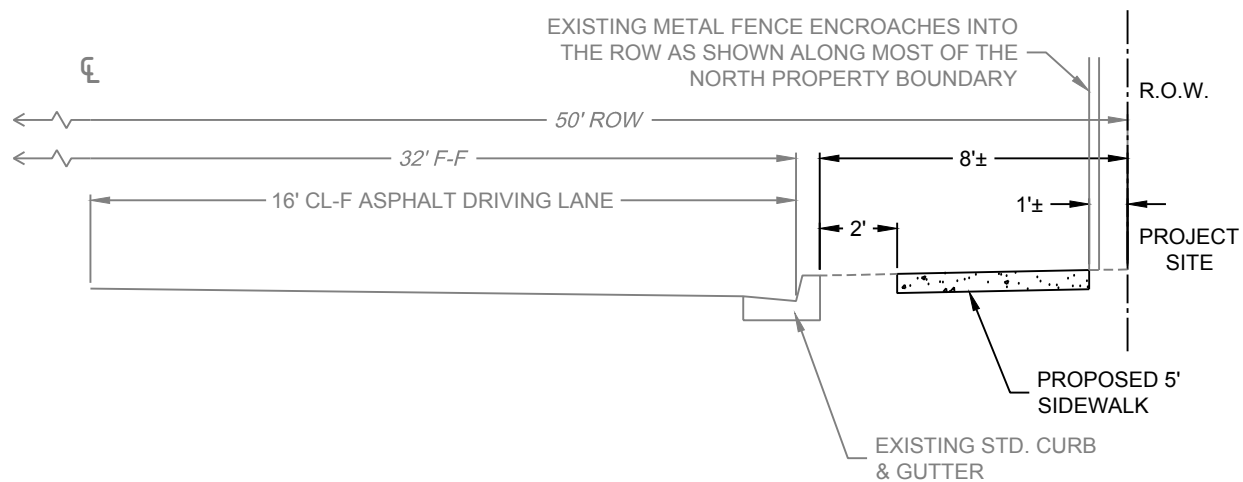

DESCANSO RD SE PROPOSED SIDEWALK EXHIBIT


NTS



RESPEC

COMMUNITY DESIGN SOLUTIONS
7770 JEFFERSON STREET NE, SUITE 200
ALBUQUERQUE, NM 87109
WWW.RESPEC.COM PHONE: (505)253-9718

COMMUNITY DESIGN SOLUTIONS
7770 JEFFERSON ST N.E. SUITE 200
ALBUQUERQUE, NEW MEXICO 87109
WWW.RESPEC.COM PHONE: (505) 253-9718

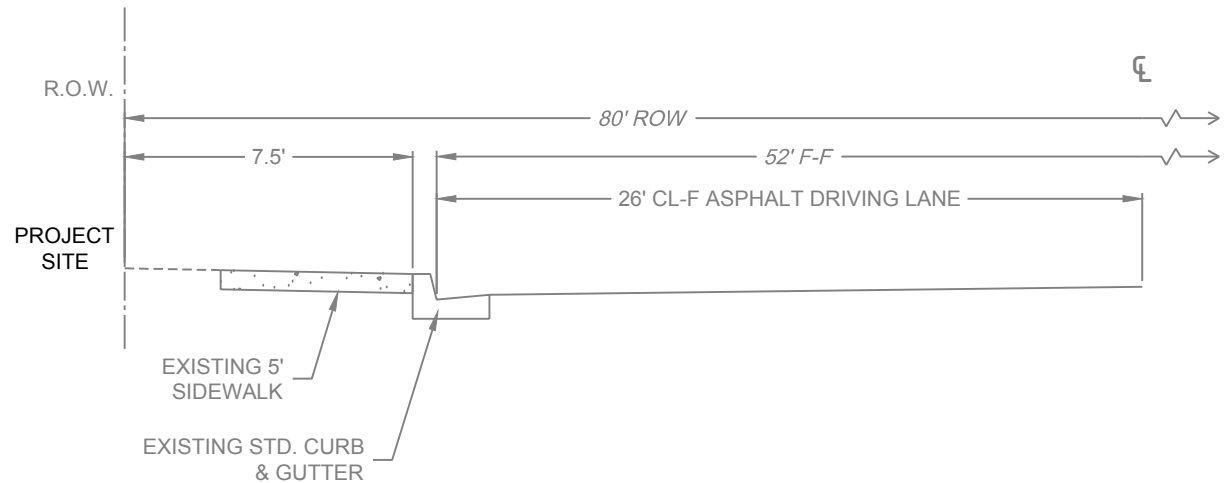

WOODWARD RD SE EXISTING SIDEWALK EXHIBIT

NTS



RESPEC

COMMUNITY DESIGN SOLUTIONS
7770 JEFFERSON STREET NE, SUITE 200
ALBUQUERQUE, NM 87109
WWW.RESPEC.COM PHONE: (505)253-9718