



Effective 3/01/2022

Please check the appropriate box(es) and refer to supplemental forms for submittal requirements. All fees must be paid at the time of application.

SUBDIVISIONS	<input type="checkbox"/> Final Sign off of EPC Site Plan(s) (Forms P2)	<input type="checkbox"/> Extension of IIA: Temp. Def. of S/W (Form V2)
<input type="checkbox"/> Major – Preliminary Plat (Forms S & S1)	<input type="checkbox"/> Amendment to Site Plan (Forms P & P2)	<input type="checkbox"/> Vacation of Public Right-of-way (Form V)
<input type="checkbox"/> Major – Bulk Land Plat (Forms S & S1)	MISCELLANEOUS APPLICATIONS	<input type="checkbox"/> Vacation of Public Easement(s) DRB (Form V)
<input type="checkbox"/> Extension of Preliminary Plat (Form S1)	<input type="checkbox"/> Extension of Infrastructure List or IIA (Form S1)	<input type="checkbox"/> Vacation of Private Easement(s) (Form V)
<input type="checkbox"/> Minor Amendment - Preliminary Plat (Forms S & S2)	<input type="checkbox"/> Minor Amendment to Infrastructure List (Form S2)	PRE-APPLICATIONS
<input type="checkbox"/> Minor - Final Plat (Forms S & S2)	<input type="checkbox"/> Temporary Deferral of SW (Form V2)	<input checked="" type="checkbox"/> Sketch Plat Review and Comment (Form S2)
<input type="checkbox"/> Minor – Preliminary/Final Plat (Forms S & S2)	<input type="checkbox"/> Sidewalk Waiver (Form V2)	<input type="checkbox"/> Sketch Plan Review and Comment (Form P2)
SITE PLANS	<input type="checkbox"/> Waiver to IDO (Form V2)	APPEAL
<input type="checkbox"/> DRB Site Plan (Forms P & P2)	<input type="checkbox"/> Waiver to DPM (Form V2)	<input type="checkbox"/> Decision of DRB (Form A)
BRIEF DESCRIPTION OF REQUEST		
Request sketch plat review of replat to create one new lot from five existing lots by lot line elimination.		

APPLICATION INFORMATION			
Applicant/Owner:	1705 5th Street Partners, LLC	Phone:	
Address:	320 Gold Ave SW Suite 1400	Email:	
City:	Albuquerque	State:	NM
		Zip:	87102
Professional/Agent (if any):	CSI - Cartesian Surveys, Inc.	Phone:	505-896-3050
Address:	PO Box 44414	Email:	cartesianryan@gmail.com
City:	Rio Rancho	State:	NM
		Zip:	87174
Proprietary Interest in Site:	List <u>all</u> owners:		
SITE INFORMATION (Accuracy of the existing legal description is crucial! Attach a separate sheet if necessary.)			
Lot or Tract No.:	Lots 1 thru 5	Block:	3
		Unit:	
Subdivision/Addition:	Ives Addition	MRGCD Map No.:	
		UPC Code:	101405821651824308
Zone Atlas Page(s):	H-14-Z	Existing Zoning:	NR-LM
		Proposed Zoning	
# of Existing Lots:	5	# of Proposed Lots:	1
		Total Area of Site (Acres):	0.3480
LOCATION OF PROPERTY BY STREETS			
Site Address/Street:	1701 5th Street NW	Between:	Aspen Ave NW and: Haines Ave NW
CASE HISTORY (List any current or prior project and case number(s) that may be relevant to your request.)			

I certify that the information I have included here and sent in the required notice was complete, true, and accurate to the extent of my knowledge.

Signature:		Date:	05/17/2022
Printed Name:	Ryan J. Mulhall	<input type="checkbox"/> Applicant or <input checked="" type="checkbox"/> Agent	

FORM S2: SUBDIVISION OF LAND – MINOR ACTIONS

Please refer to the DRB minor case schedule for meeting dates and deadlines. Your attendance is required.

SKETCH PLAT REVIEW AND COMMENT

Interpreter Needed for Hearing? N/A if yes, indicate language: _____

- A Single PDF file of the complete application including all documents being submitted must be emailed to PLNDRS@cabq.gov prior to making a submittal. Zipped files or those over 9 MB cannot be delivered via email, in which case the PDF must be provided to City Staff using other on-line resources such as Dropbox or FTP. PDF shall be organized with the Development Review Application and this Form S2 at the front followed by the remaining documents in the order provided on this form.
- Zone Atlas map with the entire site clearly outlined and labeled
- Letter describing, explaining, and justifying the request
- Scale drawing of the proposed subdivision plat
- Site sketch with measurements showing structures, parking, building setbacks, adjacent rights-of-way, and street improvements, if there is any existing land use

MAJOR SUBDIVISION FINAL PLAT APPROVAL

Interpreter Needed for Hearing? _____ if yes, indicate language: _____

- ___ A Single PDF file of the complete application including all documents being submitted must be emailed to PLNDRS@cabq.gov prior to making a submittal. Zipped files or those over 9 MB cannot be delivered via email, in which case the PDF must be provided to City Staff using other on-line resources such as Dropbox or FTP. PDF shall be organized with the Development Review Application and this Form S2 at the front followed by the remaining documents in the order provided on this form.
- ___ Zone Atlas map with the entire site clearly outlined and labeled
- ___ Proposed Final Plat
- ___ Design elevations & cross sections of perimeter walls
- ___ Landfill disclosure and EHD signature line on the plat if property is within a landfill buffer

SUBDIVISION OF LAND – MINOR (PRELIMINARY/FINAL PLAT APPROVAL)

Interpreter Needed for Hearing? _____ if yes, indicate language: _____

- ___ A Single PDF file of the complete application including all documents being submitted must be emailed to PLNDRS@cabq.gov prior to making a submittal. Zipped files or those over 9 MB cannot be delivered via email, in which case the PDF must be provided to City Staff using other on-line resources such as Dropbox or FTP. PDF shall be organized with the Development Review Application and this Form S2 at the front followed by the remaining documents in the order provided on this form.
- ___ Zone Atlas map with the entire site clearly outlined and labeled
- ___ Letter describing, explaining, and justifying the request per the criteria in IDO Section 14-16-6-6(K)
- ___ Sites 5 acres or greater: Archaeological Certificate in accordance with IDO Section 14-16-6-5(A)
- ___ Site sketch with measurements showing structures, parking, building setbacks, adjacent rights-of-way, and street improvements (to include sidewalk, curb & gutter with distance to property line noted) if there is any existing land use
- ___ Sidewalk Exhibit and/or cross sections of proposed streets
- ___ Proposed Infrastructure List, if applicable
- ___ Required notice with content per IDO Section 14-16-6-4(K)
 - ___ Office of Neighborhood Coordination inquiry response and proof of emailed notice to applicable Neighborhood Association representatives, copy of notification letter, completed notification form(s), and proof of additional information provided in accordance with IDO Section 6-4(K)(1)(b)
- ___ Sensitive Lands Site Analysis for new subdivisions of land in accordance with IDO Section 5-2(C)
- ___ Landfill disclosure and Environmental Health Department signature line on the plat if property is within a landfill buffer


Note: Any application that requires major public infrastructure must be processed as a Subdivision of Land - Major. See Form S1.

MINOR AMENDMENT TO PRELIMINARY PLAT / INFRASTRUCTURE LIST

Interpreter Needed for Hearing? _____ if yes, indicate language: _____


- ___ A Single PDF file of the complete application including all documents being submitted must be emailed to PLNDRS@cabq.gov prior to making a submittal. Zipped files or those over 9 MB cannot be delivered via email, in which case the PDF must be provided to City Staff using other on-line resources such as Dropbox or FTP. PDF shall be organized with the Development Review Application and this Form S2 at the front followed by the remaining documents in the order provided on this form.
- ___ Zone Atlas map with the entire site clearly outlined and labeled
- ___ Letter describing, explaining, and justifying the request per the criteria in IDO Section 14-16-6-4(X)(2)
- ___ Proposed Amended Preliminary Plat, Infrastructure List, and/or Grading Plan
- ___ Original Preliminary Plat, Infrastructure List, and/or Grading Plan
- ___ Infrastructure List, if applicable

Note: Any application that does not qualify as a Minor Amendment in IDO Section 14-16-6-4(X) must be processed as a Major Amendment. See Form S1.

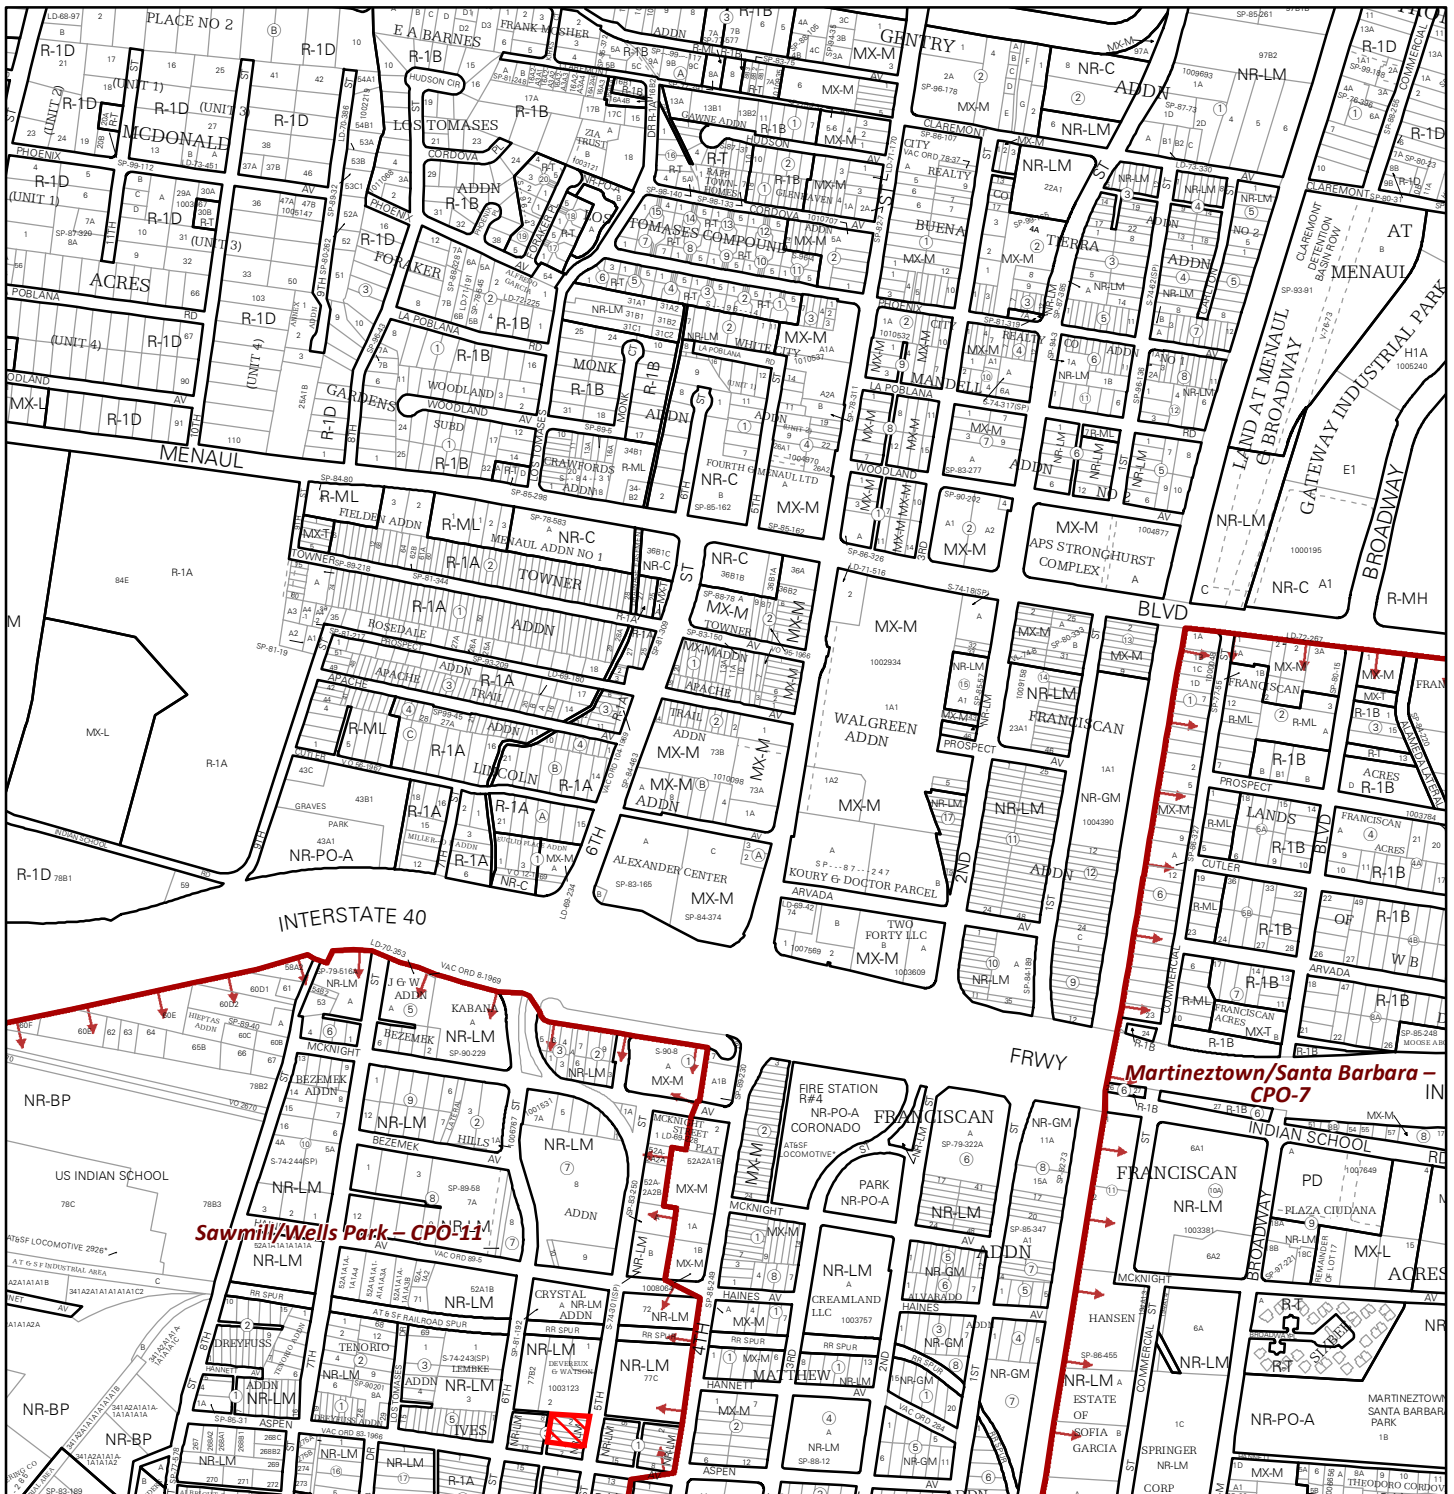


For more details about the Integrated Development Ordinance visit: <http://www.caba.gov/planning/codes-policies-regulations/integrated-development-ordinance>

IDO Zone Atlas May 2018



IDO Zoning information as of May 17, 2018
The Zone Districts and Overlay Zones
are established by the
Integrated Development Ordinance (IDO).

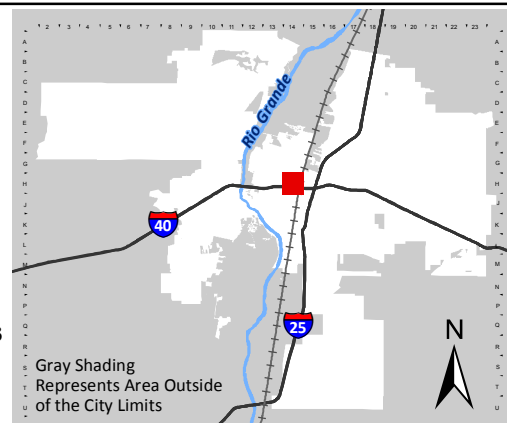

Gray Shading
Represents Area Outside
of the City Limits

Zone Atlas Page:
H-14-Z

- Easement
- Escarpment
- Petroglyph National Monument
- Areas Outside of City Limits
- Airport Protection Overlay (APO) Zone
- Character Protection Overlay (CPO) Zone
- Historic Protection Overlay (HPO) Zone
- View Protection Overlay (VPO) Zone

0 250 500 1,000 Feet

CSI-Cartesian Surveys Inc.
PO Box 44414, Rio Rancho, NM 87174
896-3050 Fax 891-0244

May 17, 2022


Development Review Board
City of Albuquerque

Re: Sketch Plat Review for Proposed Subdivision of Lot 1-A, Block 3 Ives Addition

Members of the Board:

Cartesian Surveys is acting as an agent for 1705 5th Street Partners, LLC, and we request a sketch plat review to create one (1) new lot from five (5) existing lots by internal lot line elimination of Lots 1 thru 5 of Block 3, Ives Addition. The property is currently zoned as NR-LM (Non-Residential – Light Manufacturing).

Thank you,
Ryan J. Mulhall

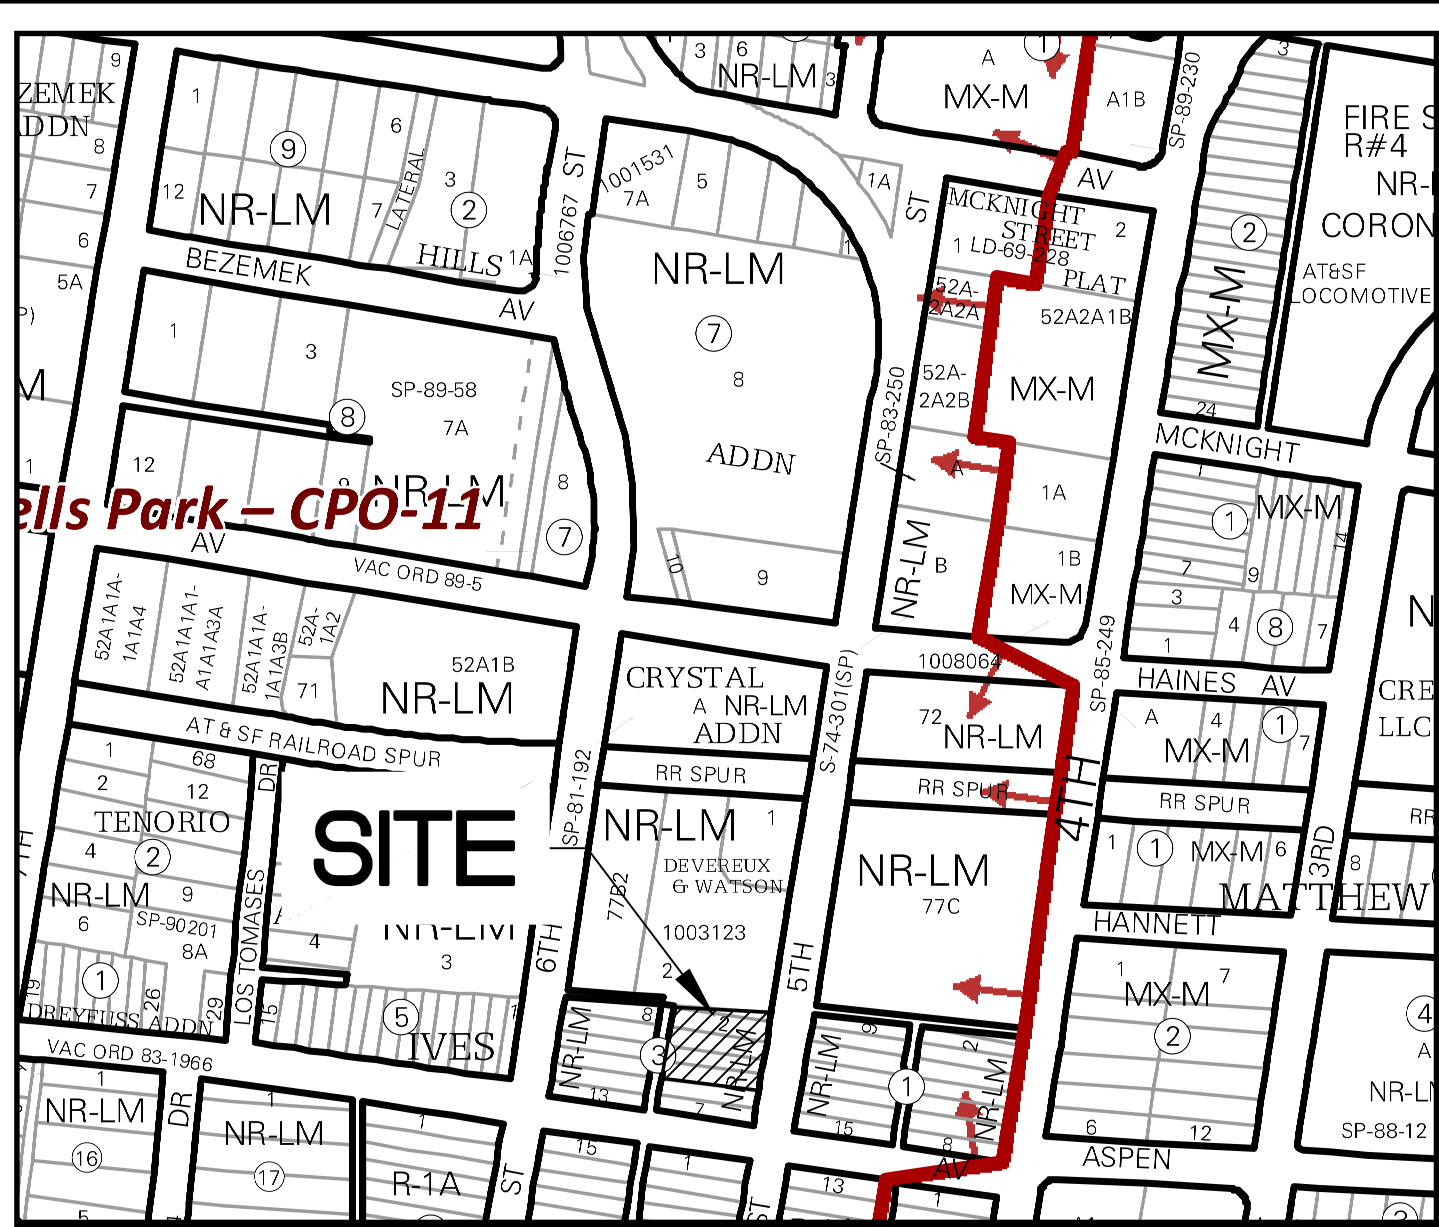

Vicinity Map - Zone Atlas H-14-Z



Indexing Information

Projected Section 8, Township 10 North, Range 3 East,
N.M.P.M. within the Town of Albuquerque Grant
Subdivision: Ives Addition
Owner: 1701 5th Street Partners, LLC
UPC #: 101405821651824308

Purpose of Plat

1. SUBDIVIDE AS SHOWN HEREON.

Subdivision Data

GROSS ACREAGE. 0.3480 ACRES
 ZONE ATLAS PAGE NO. H-14-Z
 NUMBER OF EXISTING LOTS. 5
 NUMBER OF LOTS CREATED. 1
 MILES OF FULL-WIDTH STREETS. 0.0000 MILES
 MILES OF HALF-WIDTH STREETS. 0.0000 MILES
 RIGHT-OF-WAY DEDICATION TO THE CITY OF ALBUQUERQUE. 0.0000 ACRES
 DATE OF SURVEY. APRIL 2021

Treasurer's Certificate

THIS IS TO CERTIFY THAT THE TAXES ARE CURRENT AND
 PAID ON UPC # 101405821651824308

PROPERTY OWNER OF RECORD

BERNALILLO COUNTY TREASURER'S OFFICE

**Sketch Plat for
 Lot 1-A, Block 3
 Ives Addition
 Being Comprised of
 Lots 1-5, Block 3
 Ives Addition
 City of Albuquerque
 Bernalillo County, New Mexico
 May 2022**

Documents

- TITLE COMMITMENT PROVIDED BY STEWART TITLE, HAVING FILE NO. 786153 AND AN EFFECTIVE DATE OF MARCH 31, 2021.
- PLAT OF IVES ADDITION FILED IN THE BERNALILLO COUNTY CLERK'S OFFICE ON FEBRUARY 7, 1923, IN BOOK C2, PAGE 34.
- WARRANTY DEED FOR SUBJECT PROPERTY, FILED IN THE OFFICE OF THE COUNTY CLERK OF BERNALILLO COUNTY, NEW MEXICO ON FEBRUARY 23, 1988, AS DOCUMENT NO. 8817157 IN BOOK 326A, PAGE 867-868.
- WARRANTY DEED FOR LOTS 6 AND 7, FILED IN THE OFFICE OF THE COUNTY CLERK OF BERNALILLO COUNTY, NEW MEXICO ON FEBRUARY 07, 2003, AS DOCUMENT NO. 2003020718.
- QUITCLAIM DEED FOR SUBJECT PROPERTY, FILED IN THE OFFICE OF THE COUNTY CLERK OF BERNALILLO COUNTY, NEW MEXICO ON APRIL 28, 2021, AS DOCUMENT NO. 2021050503.

Notes

- FIELD SURVEY PERFORMED IN APRIL 2021
- ALL DISTANCES ARE GROUND DISTANCES: US SURVEY FOOT.
- THE BASIS OF BEARINGS REFERENCES NEW MEXICO STATE PLANE COORDINATES (NAD 83-CENTRAL ZONE).
- LOT LINES TO BE ELIMINATED SHOWN HEREON AS

Legal Description

LOTS NUMBERED ONE (1) TO FIVE (5) INCLUSIVE OF BLOCK NUMBERED THREE (3) OF THE IVES ADDITION A SUBDIVISION OF A TRACT OF LAND IN BERNALILLO COUNTY, NEW MEXICO AS THE SAME IS SHOWN AND DESIGNATED ON THE MAP OF SAID SUBDIVISION, FILED IN THE OFFICE OF THE COUNTY CLERK OF BERNALILLO COUNTY, NEW MEXICO, ON FEBRUARY 7, 1923, IN PLAT BOOK C2, PAGE 34.

Flood Notes

BASED UPON SCALING, THIS PROPERTY LIES WITHIN FLOOD ZONE X WHICH IS DEFINED AS AN AREA OF MINIMAL FLOOD HAZARD AS DETERMINED BY F.E.M.A. AND SHOWN ON THE FLOOD INSURANCE RATE MAP NO. 35001C0332G, DATED SEPTEMBER 26, 2008.

CSI-CARTESIAN SURVEYS INC.


P.O. BOX 44414 RIO RANCHO, N.M. 87174
 Phone (505) 896 - 3050 Fax (505) 891 - 0244
 wplotnerjr@gmail.com

Easement Notes

1 EXISTING 10' PRIVATE DITCH EASEMENT (05/14/2004, 2004C-152)

Line #	Direction	Length (ft)
L1	N 85°33'00" W	16.04'
L2	N 09°07'56" E	10.04'
L3	N 83°17'48" W	42.53'
L4	S 09°08'46" W	50.00'

ACS Monument "A_438"
 NAD 1983 CENTRAL ZONE
 X=1523137.246 *
 Y=1495747.497 *
 Z=4975.35 * (NAVD 1988)
 G-G=0.999681662
 Mapping Angle=-0°13'31.98"
 * US SURVEY FEET

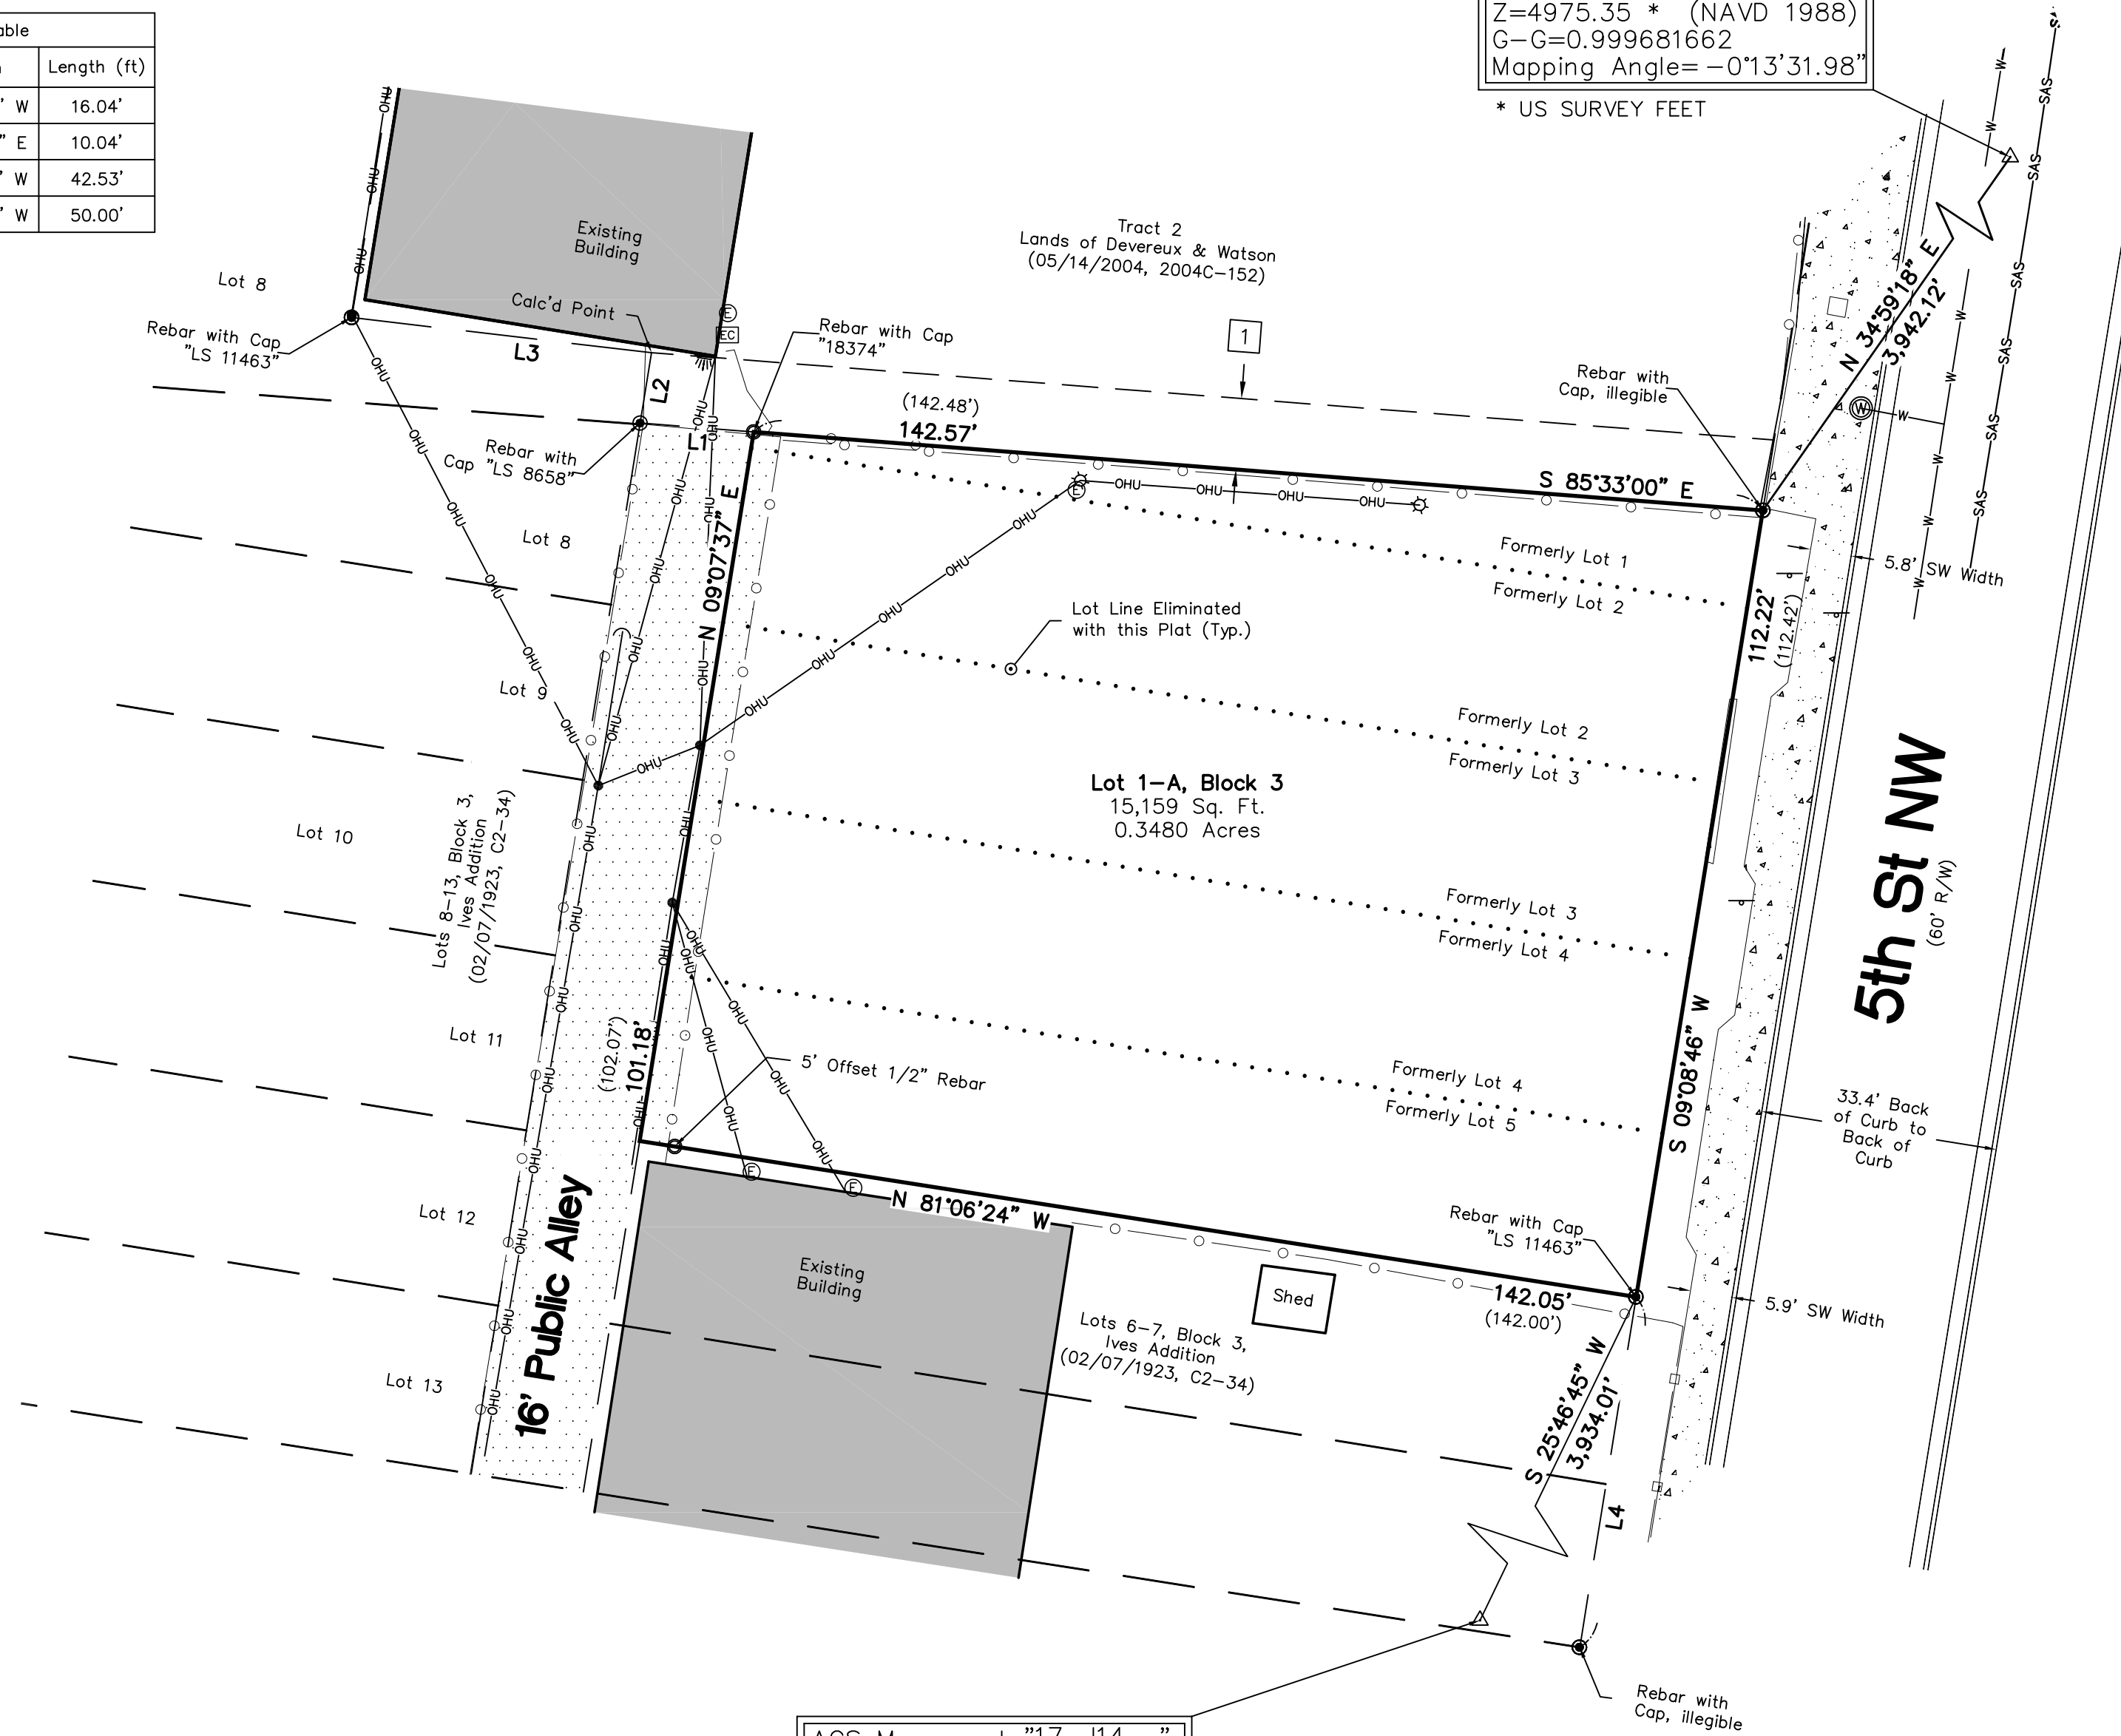


ACS Monument "17_J14"
 NAD 1983 CENTRAL ZONE
 X=1519149.317 *
 Y=1488866.762 *
 Z=4957.484 * (NAVD 1988)
 G-G=0.999683611
 Mapping Angle=-0°13'59.00"
 * US SURVEY FEET


**Sketch Plat for
 Lot 1-A, Block 3
 Ives Addition
 Being Comprised of
 Lots 1-5 Block 3
 Ives Addition
 City of Albuquerque
 Bernalillo County, New Mexico
 May 2022**

Legend

N 90°00'00" E	MEASURED BEARINGS AND DISTANCES
(N 90°00'00" E)	RECORD BEARINGS AND DISTANCES PER PLAT (02/07/1923)
●	FOUND MONUMENT AS INDICATED
○	SET 1/2" REBAR WITH CAP "LS 18374" UNLESS OTHERWISE NOTED
—OHU—	OVERHEAD UTILITY LINE
•	UTILITY POLE
—○—	CHAINLINK FENCE
☆	LIGHT POLE
⊙	ELECTRIC METER
⊞	ELECTRIC CABINET
▣	CONCRETE

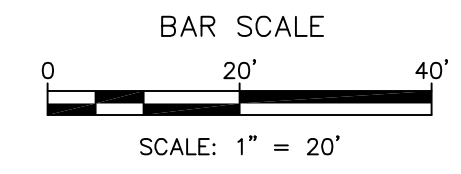

CSI-CARTESIAN SURVEYS INC.
 P.O. BOX 44414 RIO RANCHO, N.M. 87174
 Phone (505) 896-3050 Fax (505) 891-0244
 wplotnerjr@gmail.com

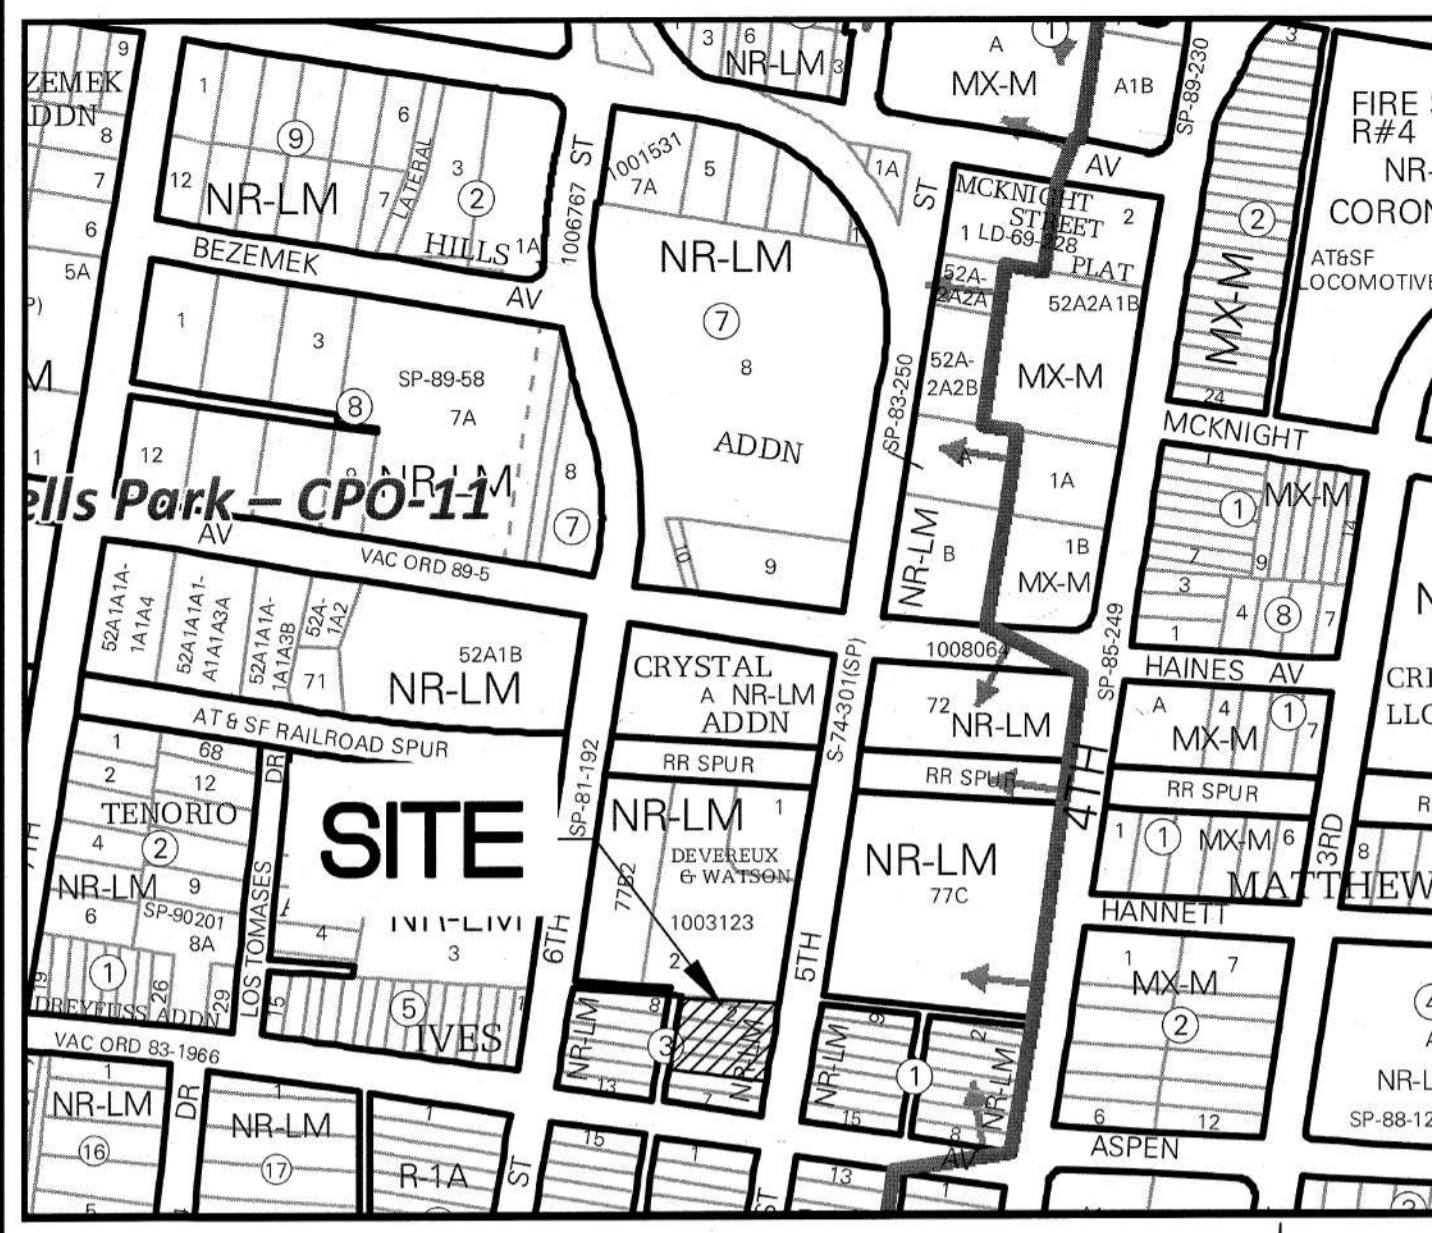

Vicinity Map - Zone Atlas H-14-Z


Documents

- TITLE COMMITMENT PROVIDED BY STEWART TITLE, HAVING FILE NO. 786153 AND AN EFFECTIVE DATE OF MARCH 31, 2021.
- PLAT OF IVES ADDITION FILED IN THE BERNALILLO COUNTY CLERK'S OFFICE ON FEBRUARY 7, 1923, IN BOOK C2, PAGE 34.
- WARRANTY DEED FOR SUBJECT PROPERTY, FILED IN THE OFFICE OF THE COUNTY CLERK OF BERNALILLO COUNTY, NEW MEXICO ON FEBRUARY 23, 1988, AS DOCUMENT NO. 8817157 IN BOOK 326A, PAGE 867-868.
- WARRANTY DEED FOR LOTS 6 AND 7, FILED IN THE OFFICE OF THE COUNTY CLERK OF BERNALILLO COUNTY, NEW MEXICO ON FEBRUARY 07, 2003, AS DOCUMENT NO. 2003020718.
- QUITCLAIM DEED FOR SUBJECT PROPERTY, FILED IN THE OFFICE OF THE COUNTY CLERK OF BERNALILLO COUNTY, NEW MEXICO ON APRIL 28, 2021, AS DOCUMENT NO. 2021050503.

Free Consent

THE SUBDIVISION SHOWN AND DESCRIBED HEREON IS WITH THE FREE CONSENT AND IN ACCORDANCE WITH THE DESIRES OF THE UNDERSIGNED OWNER(S) THEREOF. EXISTING AND/OR GRANTED PUBLIC UTILITY EASEMENTS (P.U.E) AS SHOWN HEREON, UNLESS NOTED OTHERWISE, ARE FOR THE COMMON AND JOINT USE OF GAS, ELECTRICAL POWER AND COMMUNICATION SERVICES FOR BURIED AND/OR OVERHEAD DISTRIBUTION LINES, CONDUIT AND PIPES FOR UNDERGROUND UTILITIES. SAID UTILITY COMPANIES HAVE THE RIGHT OF INGRESS/EGRESS FOR CONSTRUCTION OF, MAINTENANCE OF AND REPLACEMENT OF SAID UTILITIES INCLUDING THE RIGHT TO TRIM INTERFERING TREES AND SHRUBS WITHIN SAID P.U.E.. SAID OWNERS CERTIFY THAT THIS SUBDIVISION IS THEIR FREE ACT AND DEED.

[Signature] 5/16/22
 CHRIS TAYLOR, PARTNER
 1701 5TH STREET PARTNERS, LLC
 DATE

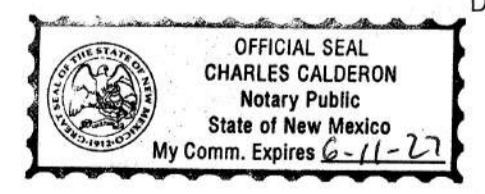

STATE OF NEW MEXICO }
 COUNTY OF Sandoval }

THIS INSTRUMENT WAS ACKNOWLEDGED BEFORE ME ON 16th of May, 2022
 BY: CHRIS TAYLOR, PARTNER, 1701 5TH STREET PARTNERS, LLC

By: *[Signature]*
 NOTARY PUBLIC

MY COMMISSION EXPIRES June 11, 2027

Indexing Information

Projected Section 8, Township 10 North, Range 3 East, N.M.P.M. within the Town of Albuquerque Grant
 Subdivision: Ives Addition
 Owner: 1701 5th Street Partners, LLC
 UPC #: 101405821651824308

Purpose of Plat

- SUBDIVIDE AS SHOWN HEREON.

Subdivision Data

GROSS ACREAGE, 0.3480 ACRES
 ZONE ATLAS PAGE NO., H-14-Z
 NUMBER OF EXISTING LOTS, 5
 NUMBER OF LOTS CREATED, 1
 MILES OF FULL-WIDTH STREETS, 0.0000 MILES
 MILES OF HALF-WIDTH STREETS, 0.0000 MILES
 RIGHT-OF-WAY DEDICATION TO THE CITY OF ALBUQUERQUE, 0.0000 ACRES
 DATE OF SURVEY, APRIL 2021

Notes

- FIELD SURVEY PERFORMED IN APRIL 2021
- ALL DISTANCES ARE GROUND DISTANCES: US SURVEY FOOT.
- THE BASIS OF BEARINGS REFERENCES NEW MEXICO STATE PLANE COORDINATES (NAD 83-CENTRAL ZONE).
- LOT LINES TO BE ELIMINATED SHOWN HEREON AS

Legal Description

LOTS NUMBERED ONE (1) TO FIVE (5) INCLUSIVE OF BLOCK NUMBERED THREE (3) OF THE IVES ADDITION A SUBDIVISION OF A TRACT OF LAND IN BERNALILLO COUNTY, NEW MEXICO AS THE SAME IS SHOWN AND DESIGNATED ON THE MAP OF SAID SUBDIVISION, FILED IN THE OFFICE OF THE COUNTY CLERK OF BERNALILLO COUNTY, NEW MEXICO, ON FEBRUARY 7, 1923, IN PLAT BOOK C2, PAGE 34.

Flood Notes

BASED UPON SCALING, THIS PROPERTY LIES WITHIN FLOOD ZONE X WHICH IS DEFINED AS AN AREA OF MINIMAL FLOOD HAZARD AS DETERMINED BY F.E.M.A. AND SHOWN ON THE FLOOD INSURANCE RATE MAP NO. 35001C0332G, DATED SEPTEMBER 26, 2008.

Middle Rio Grande Conservancy District Approval

APPROVED ON THE CONDITION THAT ALL RIGHTS OF THE MIDDLE RIO GRANDE CONSERVANCY DISTRICT IN EASEMENTS, RIGHTS OF WAY, ASSESSMENTS AND LIENS, ARE FULLY RESERVED TO SAID DISTRICT, AND THAT IF PROVISION FOR IRRIGATION SOURCE AND EASEMENTS ARE NOT PROVIDED FOR BY THE SUBDIVIDER FOR THE SUBDIVISION, ADDITION, OR PLAT, SAID DISTRICT IS ABSOLVED OF ALL OBLIGATIONS TO FURNISH IRRIGATION WATERS AND SERVICES TO ANY PORTIONS THEREOF, OTHER THAN FROM EXISTING TURNOUTS.

Solar Collection Note

NO PROPERTY WITHIN THE AREA OF REQUESTED FINAL ACTION SHALL AT ANY TIME BE SUBJECT TO A DEED RESTRICTION, COVENANT, OR BUILDING AGREEMENT PROHIBITING SOLAR COLLECTORS FROM BEING INSTALLED ON BUILDINGS OR ERECTED ON THE LOTS OR PARCELS WITHIN THE AREA OF PROPOSED PLAT, THE FOREGOING REQUIREMENT SHALL BE A CONDITION TO APPROVAL OF THIS PLAT.

Treasurer's Certificate

THIS IS TO CERTIFY THAT THE TAXES ARE CURRENT AND
 PAID ON UPC #: 101405821651824308

PROPERTY OWNER OF RECORD
 BERNALILLO COUNTY TREASURER'S OFFICE

**Plat for
 Lot 1-A, Block 3
 Ives Addition
 Being Comprised of
 Lots 1-5, Block 3
 Ives Addition
 City of Albuquerque
 Bernalillo County, New Mexico
 May 2022**

Project Number: PR-2022-00

Application Number:

Plat Approvals:

PNM Electric Services

Qwest Corp. d/b/a CenturyLink QC
Pamela C. Stone May 12, 2022

New Mexico Gas Company
Mike Mortus May 16, 2022

Comcast

City Approvals:

City Surveyor

Traffic Engineer

ABCWUA

Parks and Recreation Department

Code Enforcement
[Signature] 5/14/2022
 AMAFCA

City Engineer

DRB Chairperson, Planning Department
[Signature] 5/16/2022
 M.R.G.C.D.

Surveyor's Certificate

I, WILL PLOTNER JR., A REGISTERED PROFESSIONAL LAND SURVEYOR UNDER THE LAWS OF THE STATE OF NEW MEXICO, DO HEREBY CERTIFY THAT THIS PLAT AND DESCRIPTION WERE PREPARED BY ME OR UNDER MY SUPERVISION, SHOWS ALL EASEMENTS AS SHOWN ON THE PLAT OF RECORD OR MADE KNOWN TO ME BY THE OWNERS AND/OR PROPRIETORS OF THE SUBDIVISION SHOWN HEREON, THE UTILITY COMPANIES OR OTHER INTERESTED PARTIES AND MEETS THE MINIMUM REQUIREMENTS FOR MONUMENTATION AND SURVEYS FOR THE CITY OF ALBUQUERQUE AND FURTHER MEETS THE MINIMUM STANDARDS FOR LAND SURVEYING IN THE STATE OF NEW MEXICO AND IS TRUE AND CORRECT TO THE BEST OF MY KNOWLEDGE AND BELIEF.

Will Plotner Jr. Date
 N.M.R.P.S. No. 14271

CSI-CARTESIAN SURVEYS INC.
 P.O. BOX 44414 RIO RANCHO, N.M. 87174
 Phone (505) 896 - 3050 Fax (505) 891 - 0244
 wplotnerjr@gmail.com



Easement Notes

1 EXISTING 10' PRIVATE DITCH EASEMENT (05/14/2004, 2004C-152)

Line #	Direction	Length (ft)
L1	N 85°33'00" W	16.04'
L2	N 09°07'56" E	10.04'
L3	N 83°17'48" W	42.53'
L4	S 09°08'46" W	50.00'

ACS Monument "A_438"
 NAD 1983 CENTRAL ZONE
 X=1523137.246 *
 Y=1495747.494 *
 Z=4975.35 * (NAVD 1988)
 G-G=0.999681662
 Mapping Angle=-0°13'31.98"
 * US SURVEY FEET

**Plat for
 Lot 1-A, Block 3
 Ives Addition
 Being Comprised of
 Lots 1-5, Block 3
 Ives Addition
 City of Albuquerque
 Bernalillo County, New Mexico
 May 2022**

Legend

N 90°00'00" E	MEASURED BEARINGS AND DISTANCES
(N 90°00'00" E)	RECORD BEARINGS AND DISTANCES PER PLAT (02/07/1923, C2-34)
●	FOUND MONUMENT AS INDICATED
○	SET 1/2" REBAR WITH CAP "LS 18374" UNLESS OTHERWISE NOTED
.....	LOT LINE ELIMINATION AS SHOWN HEREON

Public Utility Easements

PUBLIC UTILITY EASEMENTS shown on this plat are granted for the common and joint use of:

- A. Public Service Company of New Mexico ("PNM"), a New Mexico corporation, (PNM Electric) for installation, maintenance, and service of overhead and underground electrical lines, transformers, and other equipment and related facilities reasonably necessary to provide electrical services.
- B. New Mexico Gas Company for installation, maintenance, and service of natural gas lines, valves and other equipment and facilities reasonably necessary to provide natural gas services.
- C. Qwest Corporation d/b/a CenturyLink QC for the installation, maintenance, and service of such lines, cable, and other related equipment and facilities reasonably necessary to provide communication services.
- D. Cable TV for the installation, maintenance, and service of such lines, cable, and other related equipment and facilities reasonably necessary to provide Cable services.

Included, is the right to build, rebuild, construct, reconstruct, locate, relocate, change, remove, replace, modify, renew, operate and maintain facilities for purposes described above, together with free access to, from, and over said easements, with the right and privilege of going upon, over and across adjoining lands of Grantor for the purposes set forth herein and with the right to utilize the right of way and easement to extend services to customers of Grantee, including sufficient working area space for electric transformers, with the right and privilege to trim and remove trees, shrubs or bushes which interfere with the purposes set forth herein. No building, sign, pool (aboveground or subsurface), hot tub, concrete or wood pool decking, or other structure shall be erected or constructed on said easements, nor shall any well be drilled or operated thereon. Property owners shall be solely responsible for correcting any violations of National Electrical Safety Code by construction of pools, decking, or any structures adjacent to or near easements shown on this plat. Easements for electric transformer/switchgears, as installed, shall extend ten (10) feet in front of transformer/switchgear doors and five (5) feet on each side.


Disclaimer

In approving this plat, Public Service Company of New Mexico (PNM) and New Mexico Gas Company (NMGC) did not conduct a Title Search of the properties shown hereon. Consequently, PNM and NMGC do not waive or release any easement or easement rights which may have been granted by prior plat, replat or other document and which are not shown on this plat.

CSI-CARTESIAN SURVEYS INC.

P.O. BOX 44414 RIO RANCHO, N.M. 87174
 Phone (505) 896 - 3050 Fax (505) 891 - 0244
 wplotnerjr@gmail.com

Sheet 2 of 2
 210203A

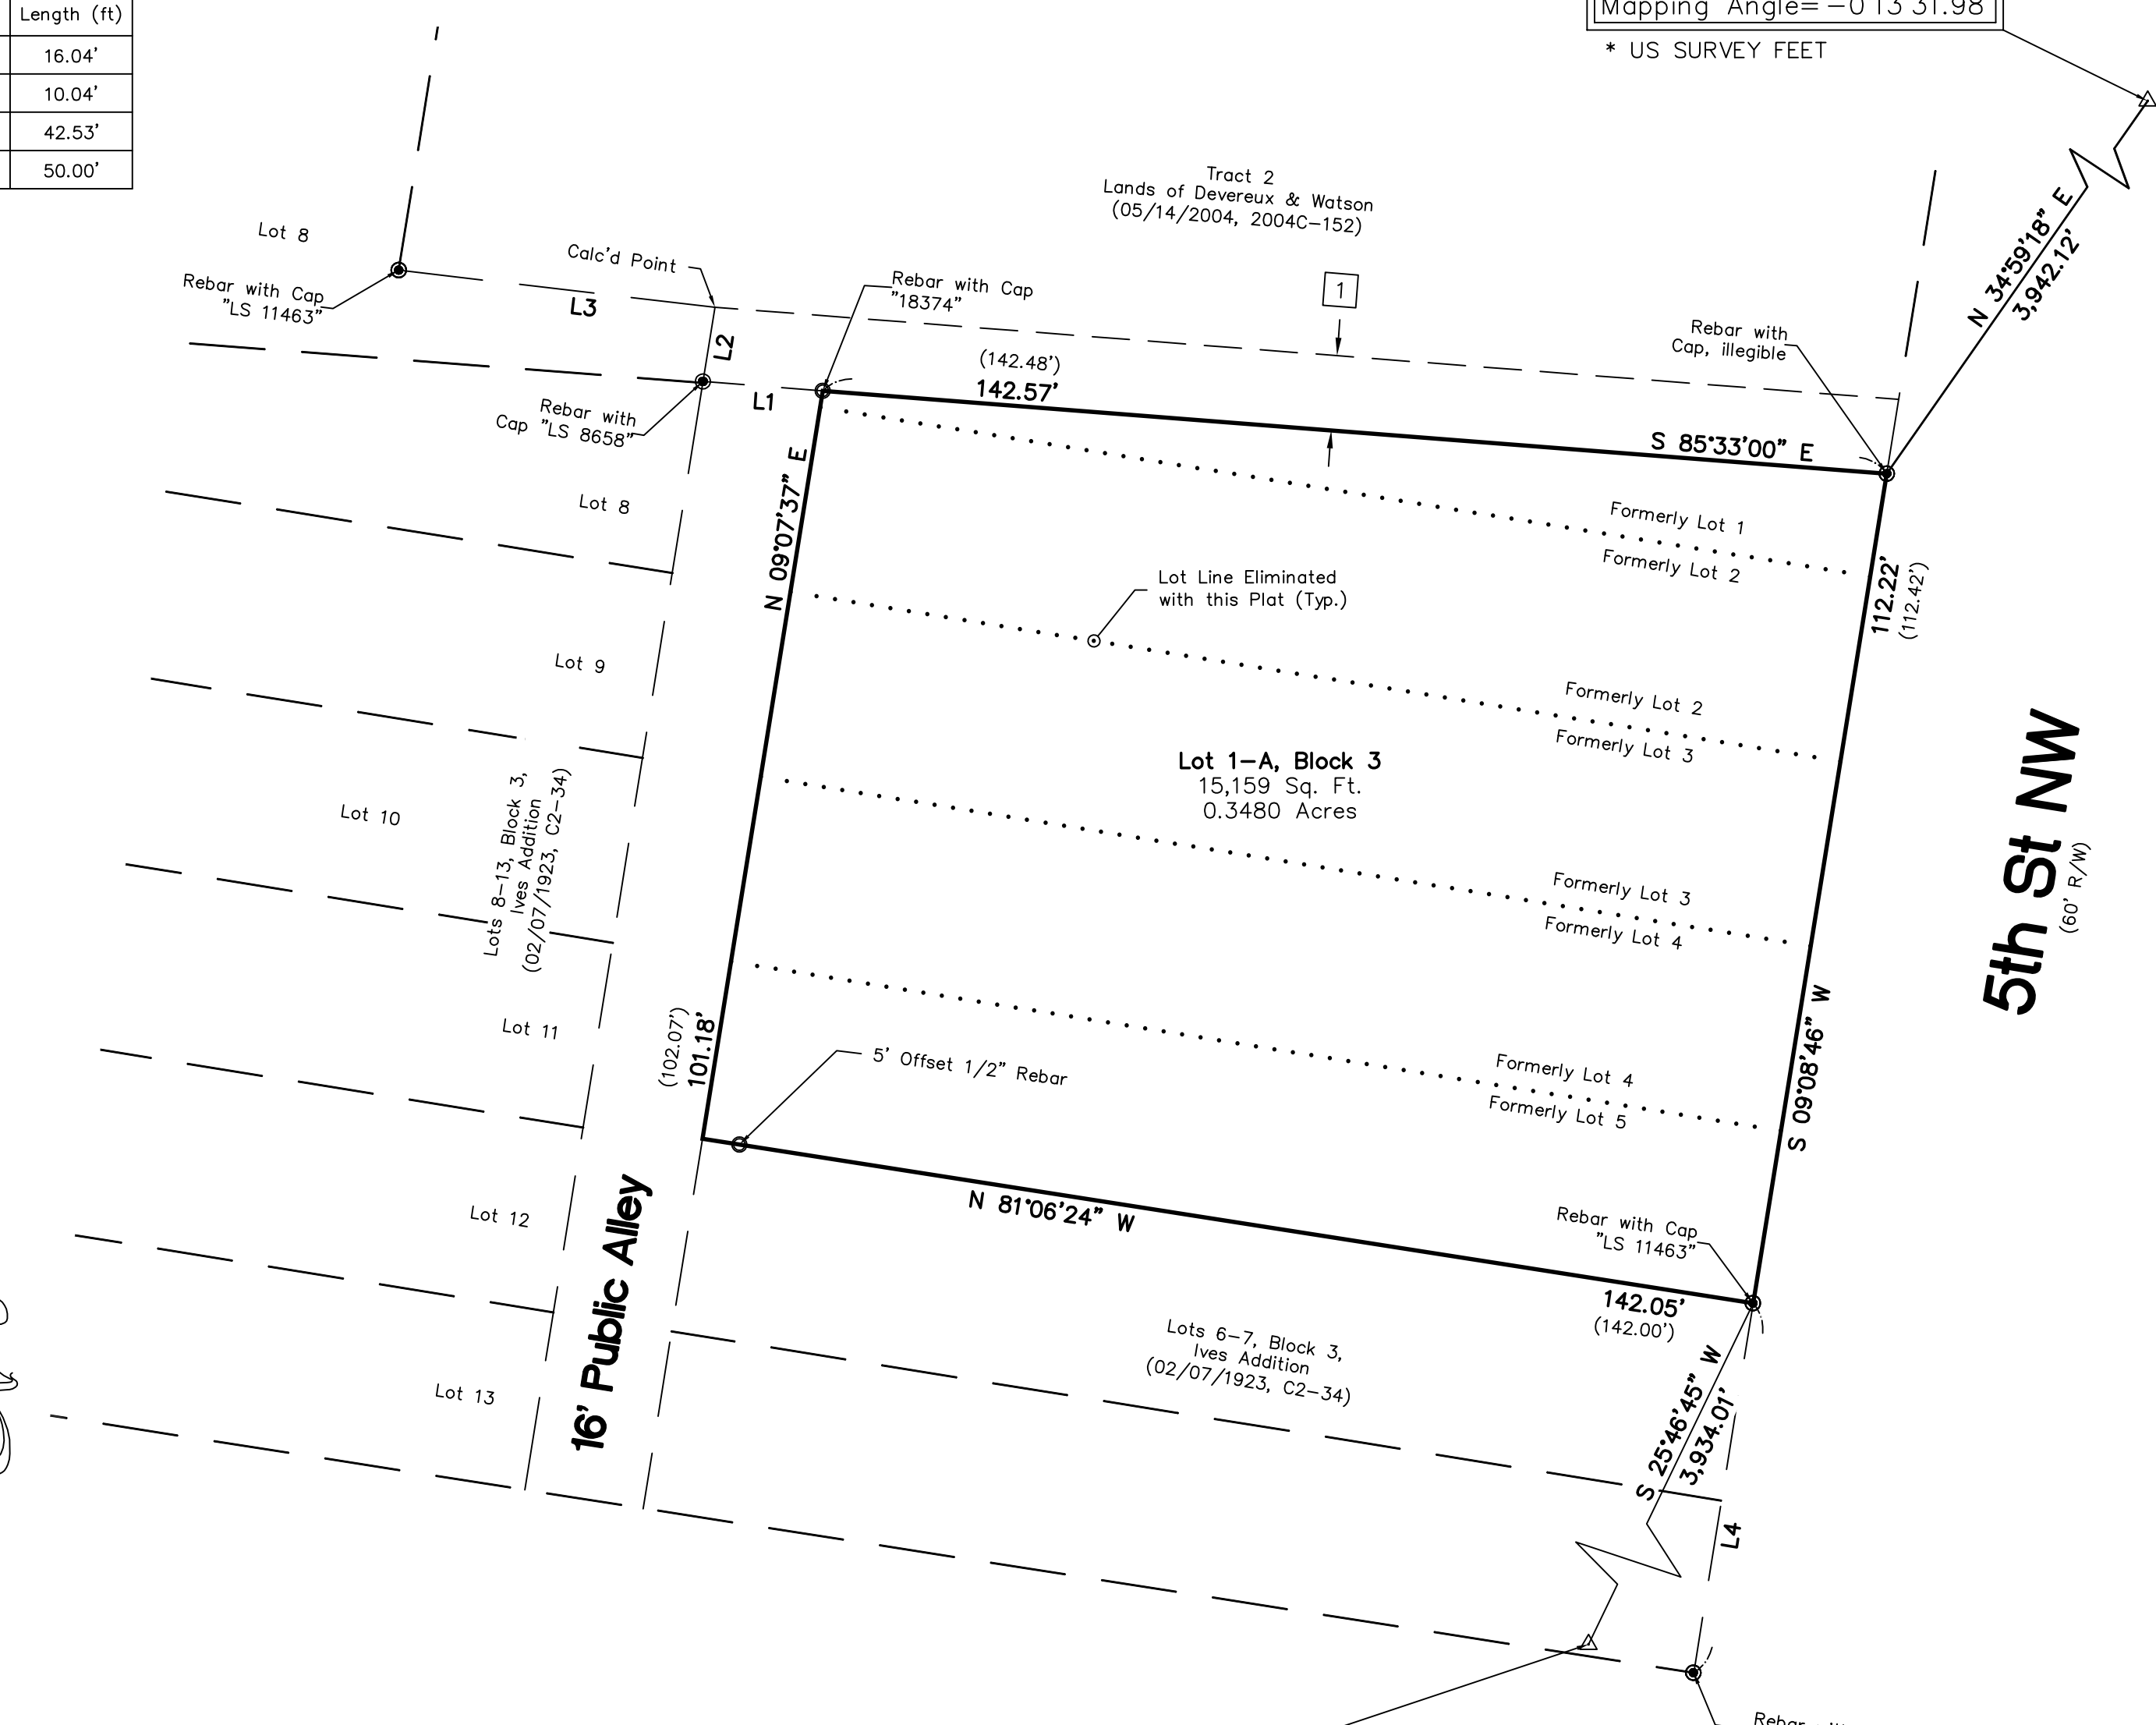

ACS Monument "17_J14"
 NAD 1983 CENTRAL ZONE
 X=1519149.317 *
 Y=1488866.762 *
 Z=4957.484 * (NAVD 1988)
 G-G=0.999683611
 Mapping Angle=-0°13'59.00"
 * US SURVEY FEET

