



DEVELOPMENT REVIEW BOARD
SUPPLEMENTAL SUBMITTAL

(Deadline is Friday at noon unless noted on DRB calendar – late submittals will not be accepted unless approved by the DRB)

PROJECT NO. PR-2022-007081
Application No. SD-2022-00198

TO:

- Planning Department/Chair
 Hydrology
 Transportation Development
 ABCWUA
 Code Enforcement
 Parks & Rec

*(Please attach this sheet with each collated set for each board member)



NOTE: ELECTRONIC VERSION (ie disk, thumbdrive) is Required. Submittal will not be accepted without.

DRB SCHEDULED HEARING DATE: 12-20-2022 HEARING DATE OF DEFERRAL: _____



SUBMITTAL DESCRIPTION: PROVIDED WITH THIS EFFORT IS AN EXHIBIT SHOWING HOW A FUTURE
6' BIKE LANE ALONG THE FRONTAGE COULD BE INCLUDED ALONG THIS
ROADWAY

CONTACT NAME: MIKE BALASKOVITS

TELEPHONE: 505-798-7891 EMAIL: MBALASKOVITS@BHINC.COM

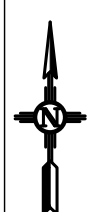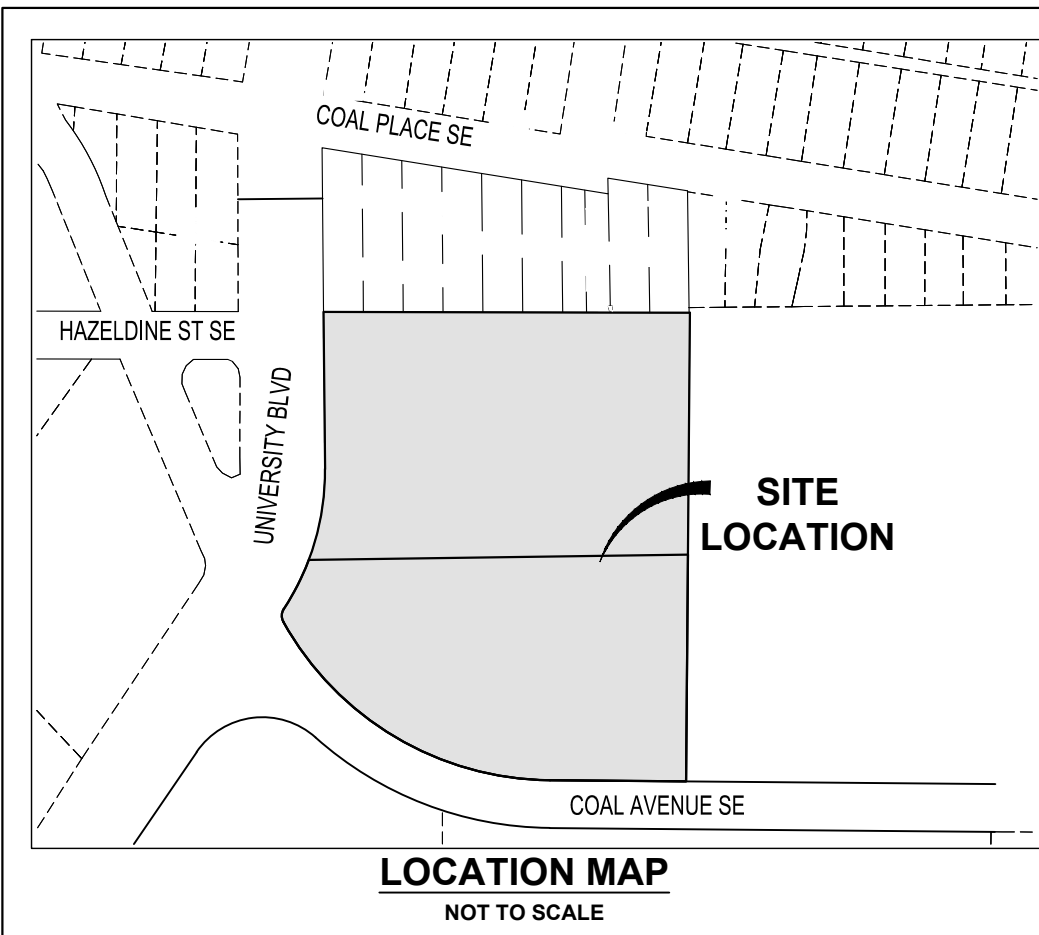


CKS 6, 7, 8, 9, 10, 19, 21, 22, 23, 34, 36, 45, 48, 57, 59 and 69
TERRACE ADDITION
- FILED: MAY 24, 1926
(VOL. D01, FOLIO 25-26)

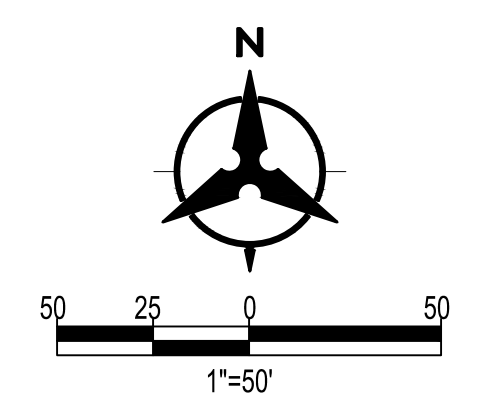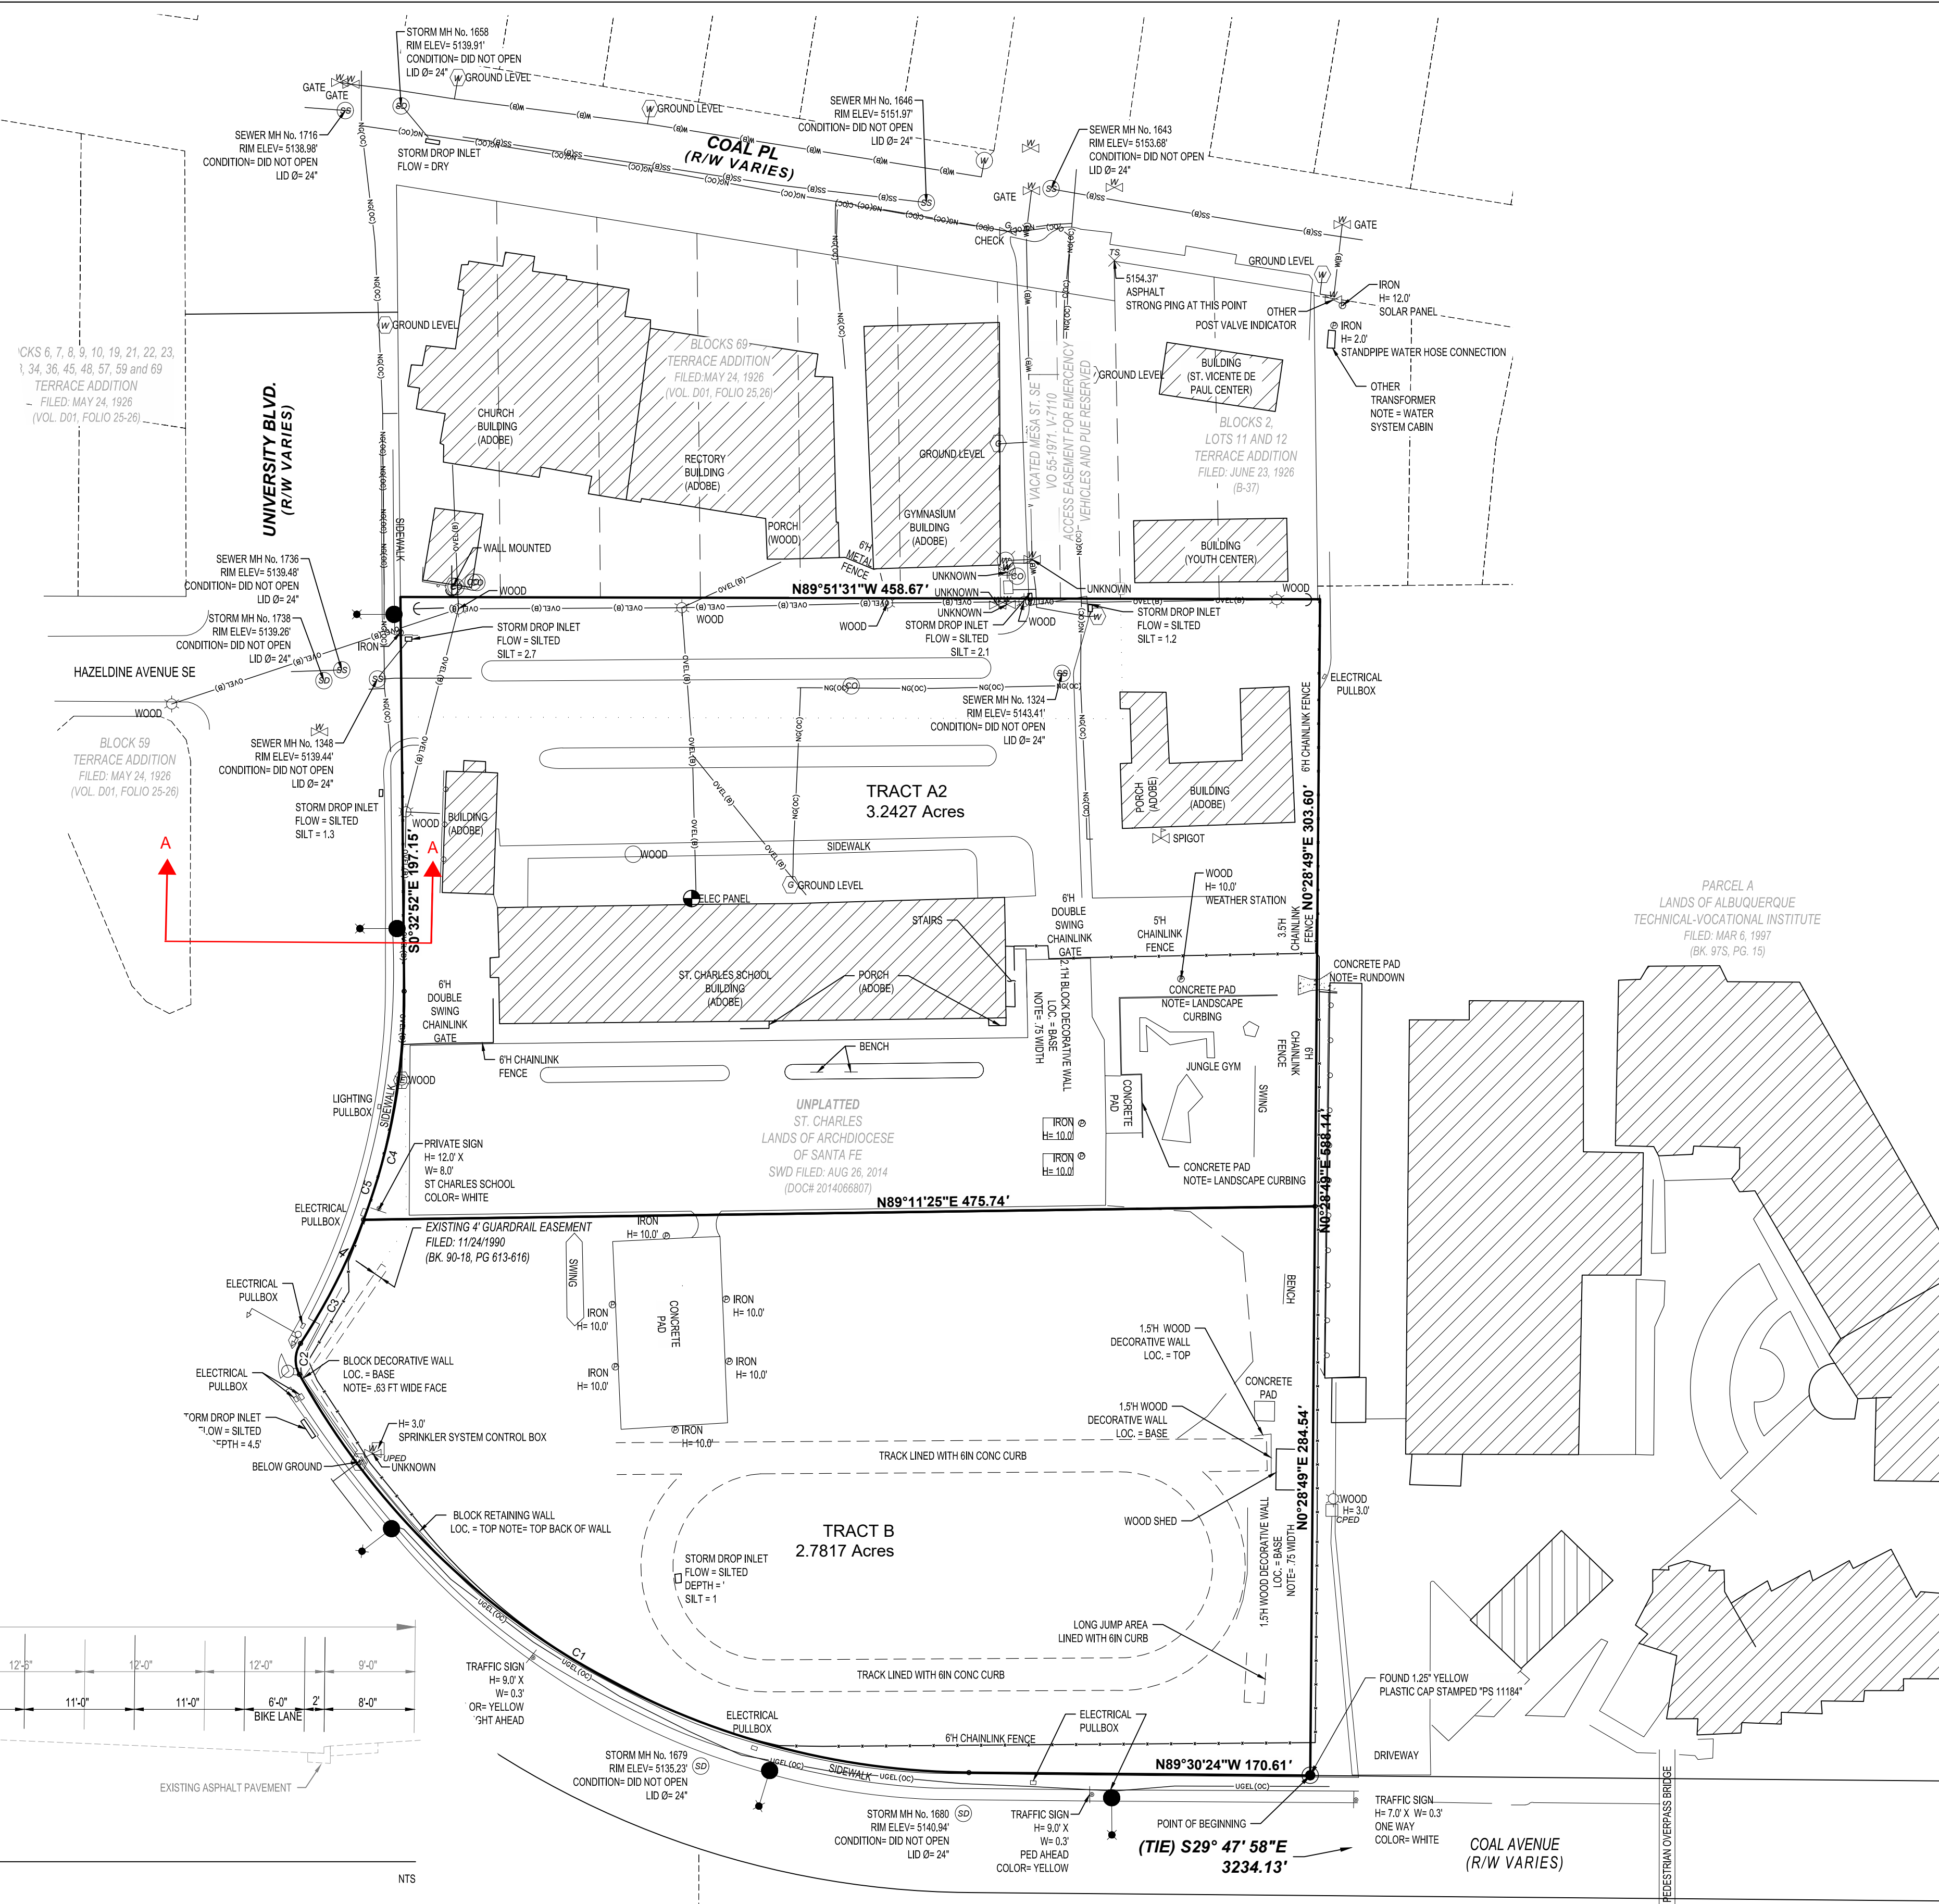

LEGEND

	GUARDRAIL
	BUILDING
	BUILDING FAÇADE
	BUILDING OVERHANG
	BRIDGE DECK (PEDESTRIAN)
	CURB LIP
	CURB TOP BACK
	FENCE CHAINLINK
	FENCE METAL
	ROADWAY EDGE ASPHALT
	ROADWAY EDGE DIRT
	GATE
	PARK EQUIPMENT
	CONCRETE STRUCTURE
	SIDEWALK
	WALL
	RETAINING WALL
	UNIDENTIFIED UTILITY VAULT
	COMMUNICATIONS LINE SUE ONE CALL DESIGNATION
	ELECTRICAL LINE OVERHEAD SUE LEVEL B
	ELECTRICAL LINE UNDERGROUND SUE ONE CALL DESIGNATION
	ELECTRICAL PULL BOX
	ELECTRICAL TRANSFORMER
	LIGHTING PULL BOX
	NATURAL GAS LINE SUE ONE CALL DESIGNATION
	STORM DRAIN INLET
	STORM DRAIN LINE SUE ONE CALL DESIGNATION
	SANITARY SEWER LINE SUE LEVEL B
	SANITARY SEWER LINE SUE ONE CALL DESIGNATION
	WATER LINE SUE LEVEL B
	BUILDING ATTACHMENT
	MASTARM SIGNAL
	PEDESTRIAN PUSH BUTTON POLE
	SINGLE POST SIGN
	POST (PIPE STEEL)
	SURFACE SHOT
	UNIDENTIFIED UTILITY CLEANOUT
	UNIDENTIFIED UTILITY PEDESTAL
	UNIDENTIFIED UTILITY POLE
	COMMUNICATIONS PEDESTAL
	ELECTRICAL ANCHOR/GUY WIRE
	ELECTRICAL METER
	ELECTRICAL POLE
	STREET LIGHT
	NATURAL GAS METER
	NATURAL GAS VALVE
	STORM DRAIN MANHOLE
	SANITARY SEWER MANHOLE
	WATER HYDRANT
	WATER METER
	WATER VALVE
	WATER VALVE PRESSURE REDUCING

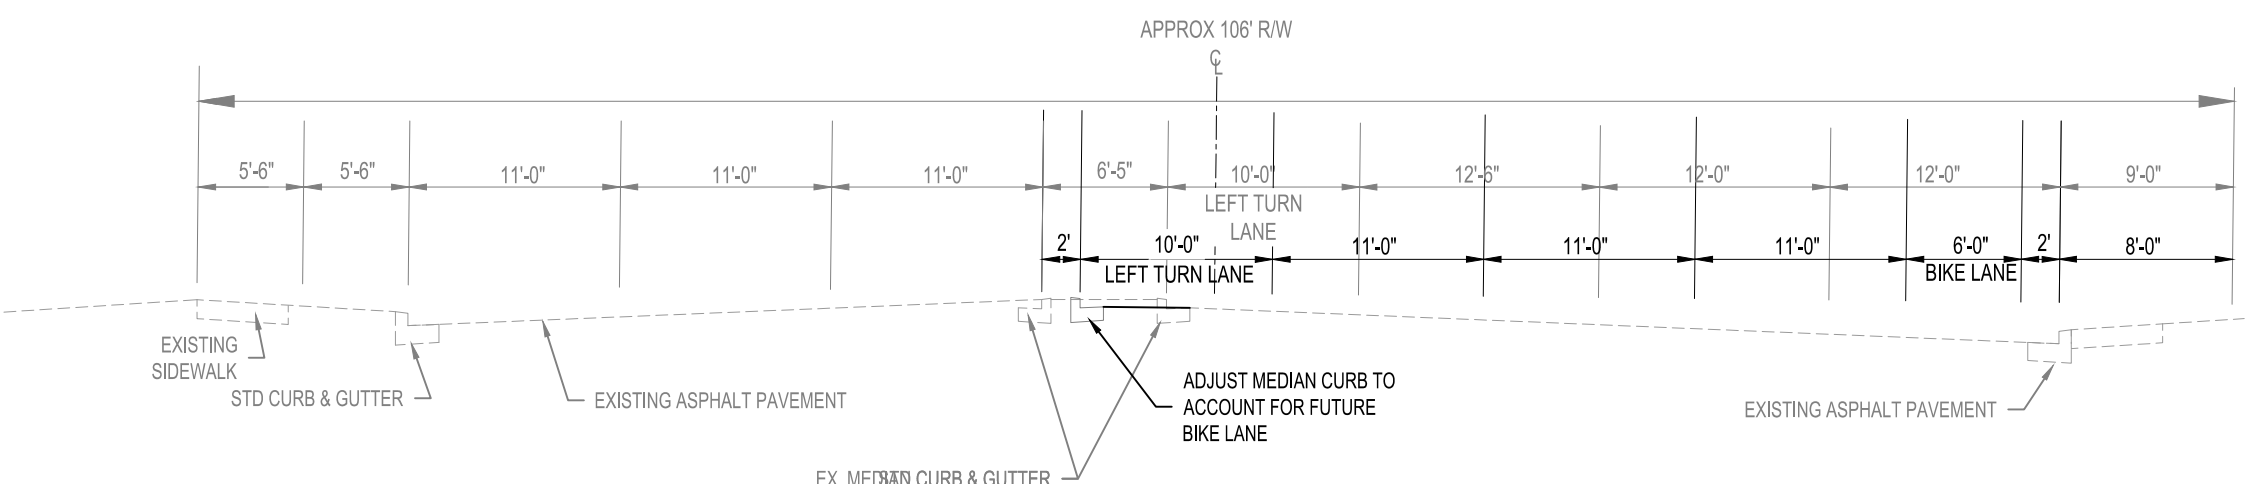

A UNIVERSITY BLVD
NTS

File: 16-Dec-2022 - 11:36 am, Plotted by: MBALASKOVITS
P:\2023\002\Archive\Set\20230902_ALT.dwg