


PROPOSED VACATION = 2,500 S.F.


- LEGEND
- |      |                   |   |                         |
|------|-------------------|---|-------------------------|
| BO   | BOLLARD           | — | BLOCK WALL              |
| EM   | ELECTRIC METER    | — | CHAIN LINK FENCE        |
| FH   | FIRE HYDRANT      | — | WOOD FENCE              |
| GM   | GAS METER         | — | VINYL FENCE             |
| GV   | GAS VALVE         | — | OVERHEAD ELECTRIC LINES |
| LP   | LIGHT POLE        |   |                         |
| MH   | MANHOLE (TYPE)    |   |                         |
| PP   | POWER POLE        |   |                         |
| SIGN | POLE MOUNTED SIGN |   |                         |
| WM   | WATER METER       |   |                         |
| WV   | WATER VALVE       |   |                         |
- DECIDUOUS TREE  
CALIPER AS NOTED
- SPOT ELEVATION  
ELEVATIONS ARE TO  
ANNOTATED SPOTS
- EXISTING CONTOURS @ 1 FT. INTERVALS
- INDEX CONTOURS @ 5 FT. INTERVALS
- FF FINISHED FLOOR  
FL FLOW LINE  
TA TOP OF ASPHALT  
TBC TOP BACK OF CURB  
TC TOP OF CONCRETE

FOUND/SET MONUMENT LEGEND:

A: FOUND 1/2" REBAR (NO ID)  
B: FOUND 1/2" REBAR W/CAP "LS 7719"  
C: FOUND CONC. NAIL AND DISK "PS 14271"  
D: FOUND CHISELED "X" IN CONCRETE WALK  
E: SET 1/2" REBAR WITH CAP "PS 14269"  
F: SET CONC. NAIL AND DISK "PS 14269"  
G: SET CHISELED "X" IN CONCRETE

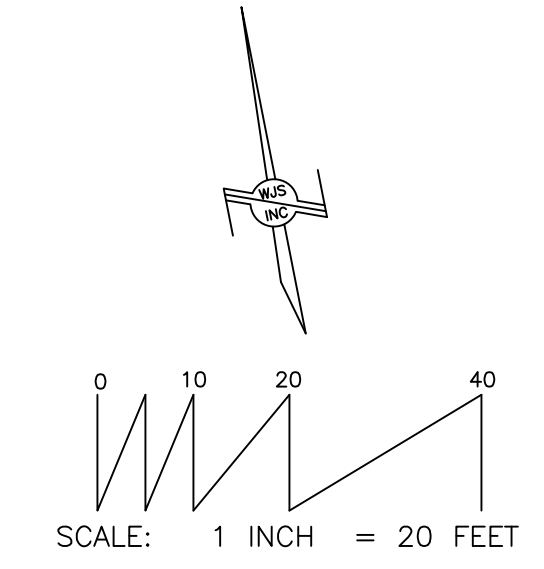

# Easement Vacation Exhibit



**WAYJOHN  
SURVEYING  
INC.**

1609 2nd Street, N.W., Albuquerque, NM 87102  
Phone: (505) 255-2052 Fax: (505) 255-2887

Date of Survey: 12/06/2021	Job No.: ALTA-12-01-2021
Draftsman: T R J	Checked By: T D J
Date of Last Revision: N/A	