


**CENTRAL AVE. SW**

Locate Existing Water Source to These Landscape Areas

3/4" Polypipe  
 Connect to Existing Service Line  
 Location Unknown  
 6 Drip Emitters Per Trees  
 2 Drip Emitters Per Shrubs  
 2.0 GPH Drip Emitters

**MODULUS ARCHITECTS**  
 100 SUN AVENUE N.E., Ste 600  
 ALBUQUERQUE, NEW MEXICO 87109  
 PHONE (505) 338-1499 FAX (505) 338-1498

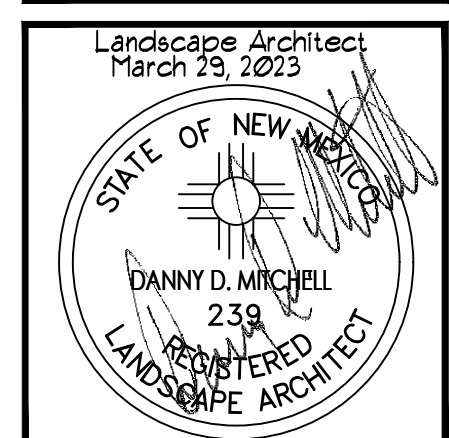

PROJECT TITLE <b>CHAMPION CARWASH</b>	DRAWN BY: PP
2100 CENTRAL AVE SW ALBUQUERQUE, ALBUQUERQUE, NM 87104	JOB NO.
PROJECT MANAGER DEVIN NGUYEN	SHEET TITLE IRRIGATION PLAN

DATE 15 Feb 2023	SHEET <b>LS-102</b>
SCALE AS NOTED	

**Mitchell Associates, inc**  
 Landscape Architecture  
 Danny Mitchell

SCALE: 1" = 10'-0"

danny@mitchellassociatesinc.com 505.639.9583

REV	DATE	BY	REVISION
▲			
▲			
▲			
▲			
▲			