


Vacation of Public Easement

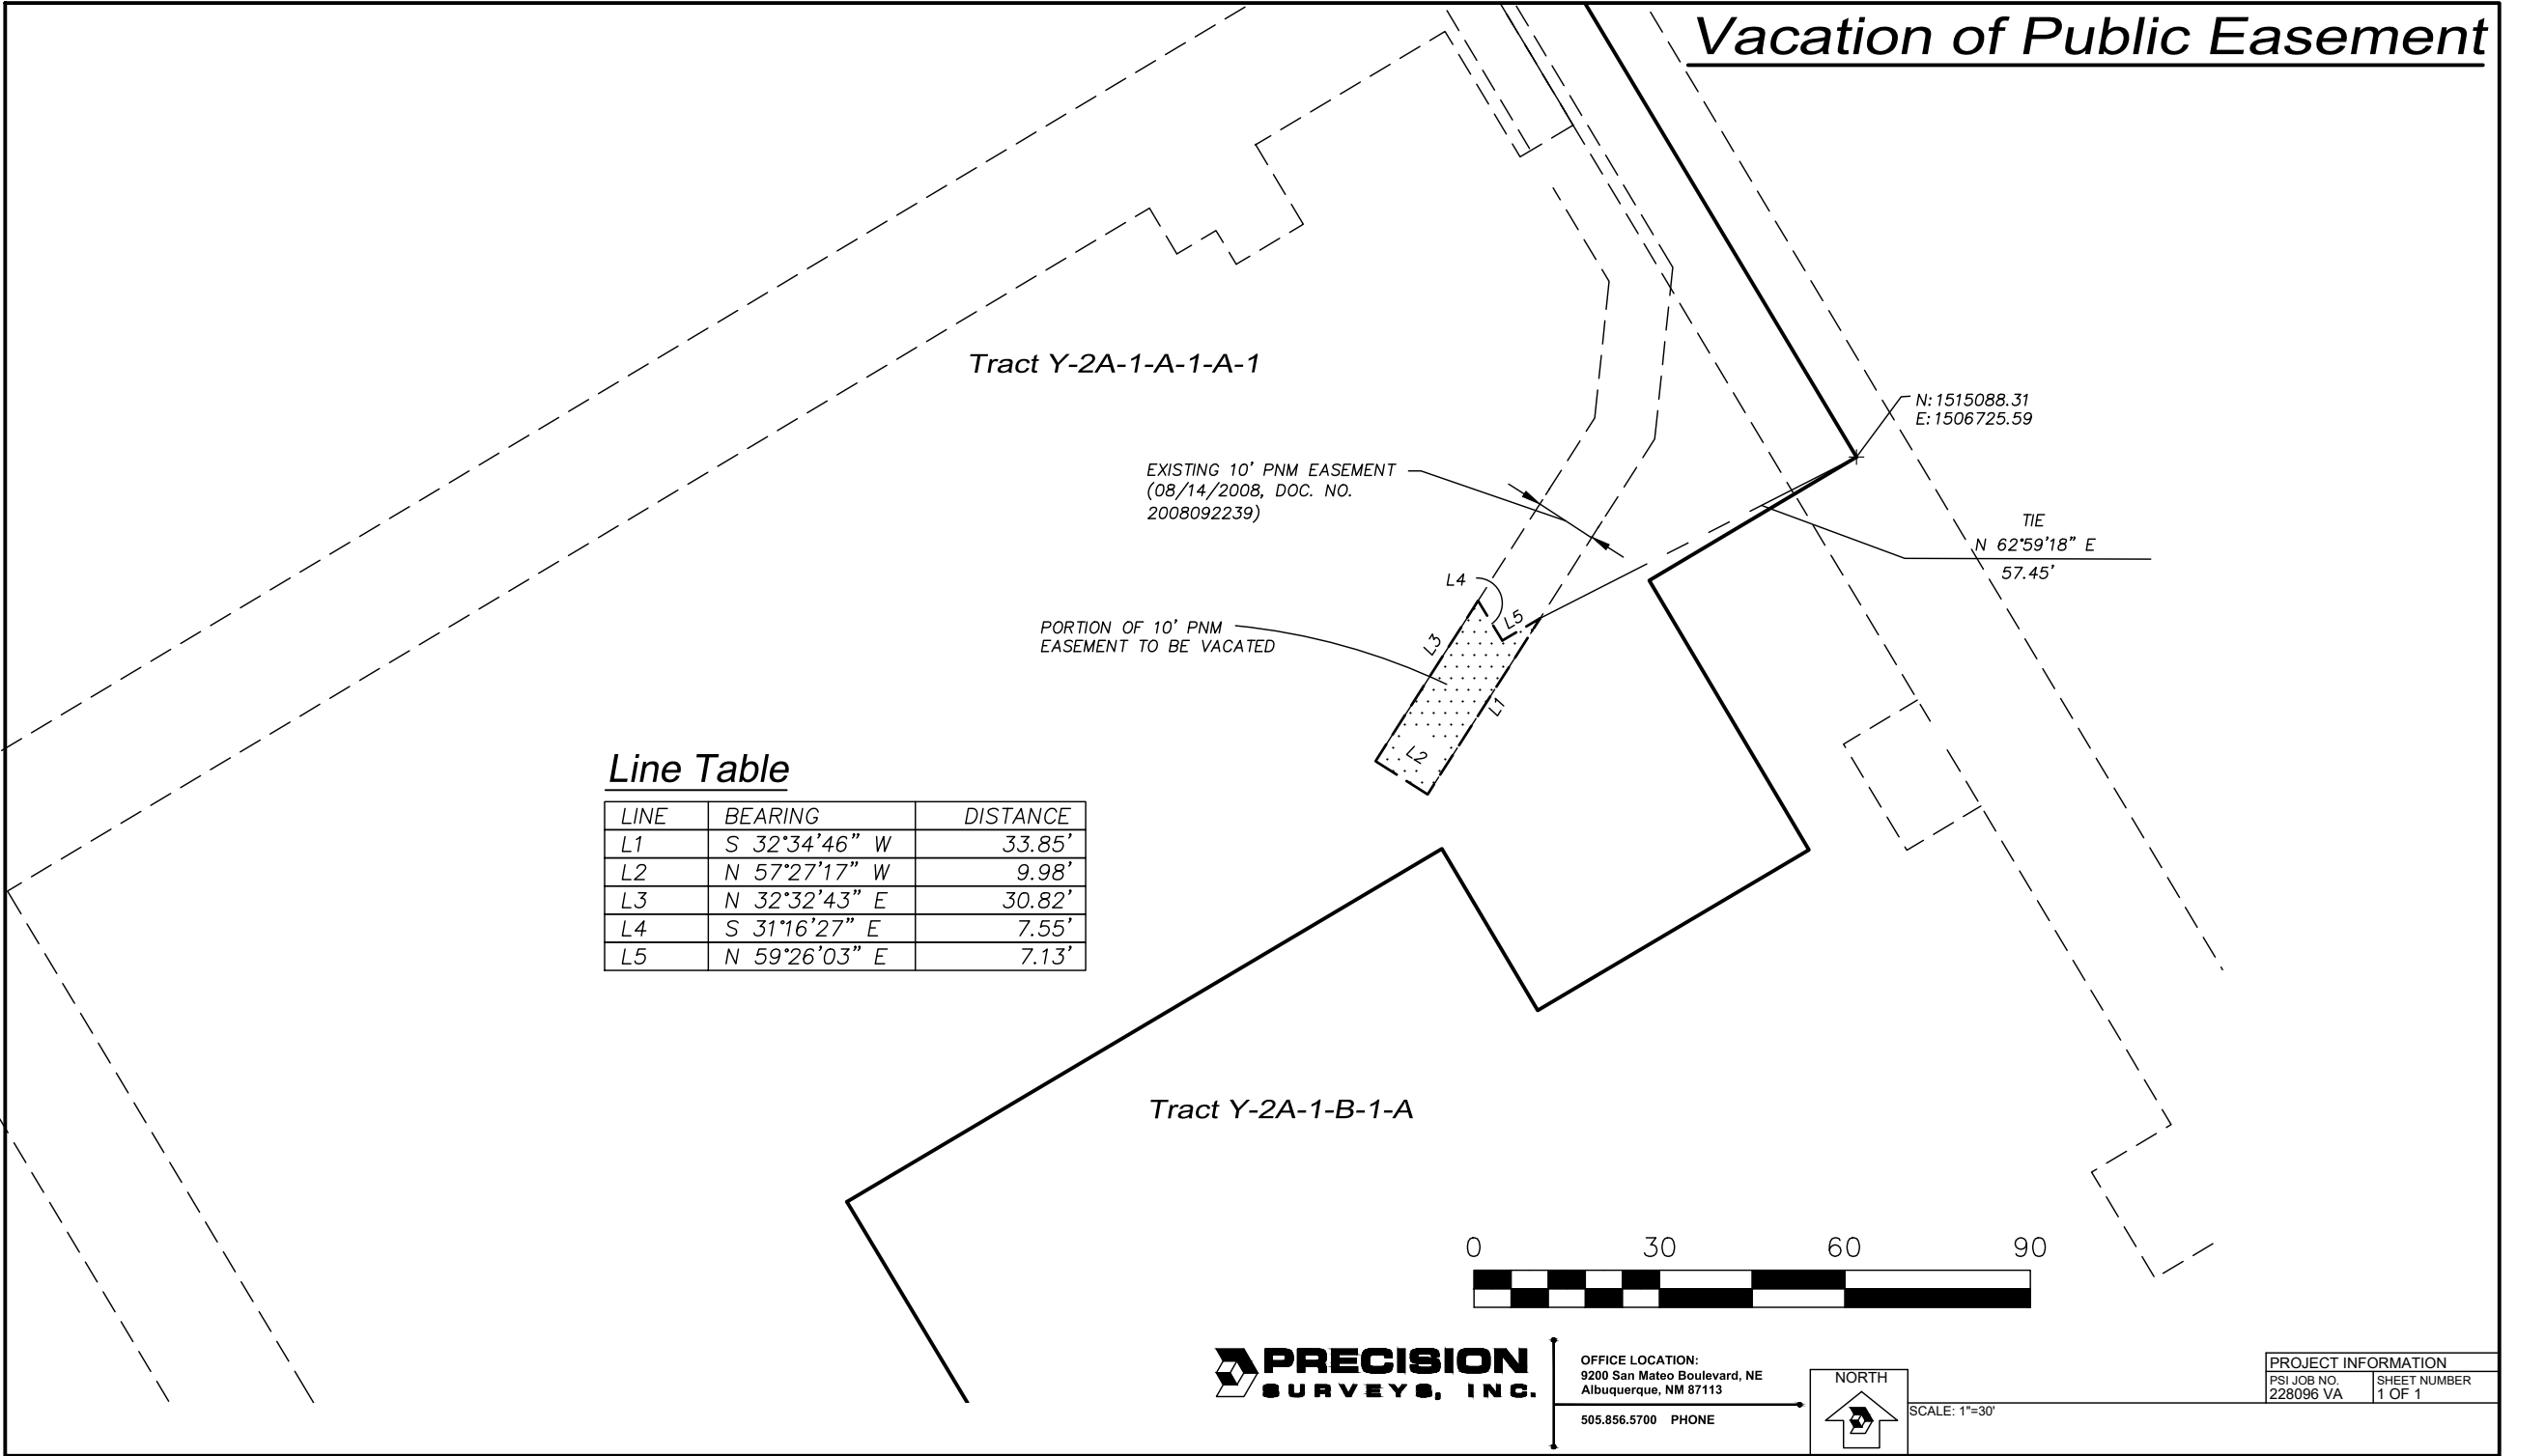

Line Table

LINE	BEARING	DISTANCE
L1	S 32°34'46" W	33.85'
L2	N 57°27'17" W	9.98'
L3	N 32°32'43" E	30.82'
L4	S 31°16'27" E	7.55'
L5	N 59°26'03" E	7.13'