



P:\2022\22045\CADD\SHEETS\ENG PLANS\02_PLAT\22045-PLAT.dwg November 30, 2022 - 10:42am

P:\2022\22045\CADD\SHEETS\22045-PLAT.dwg8/5/2022 9:58:54 AM

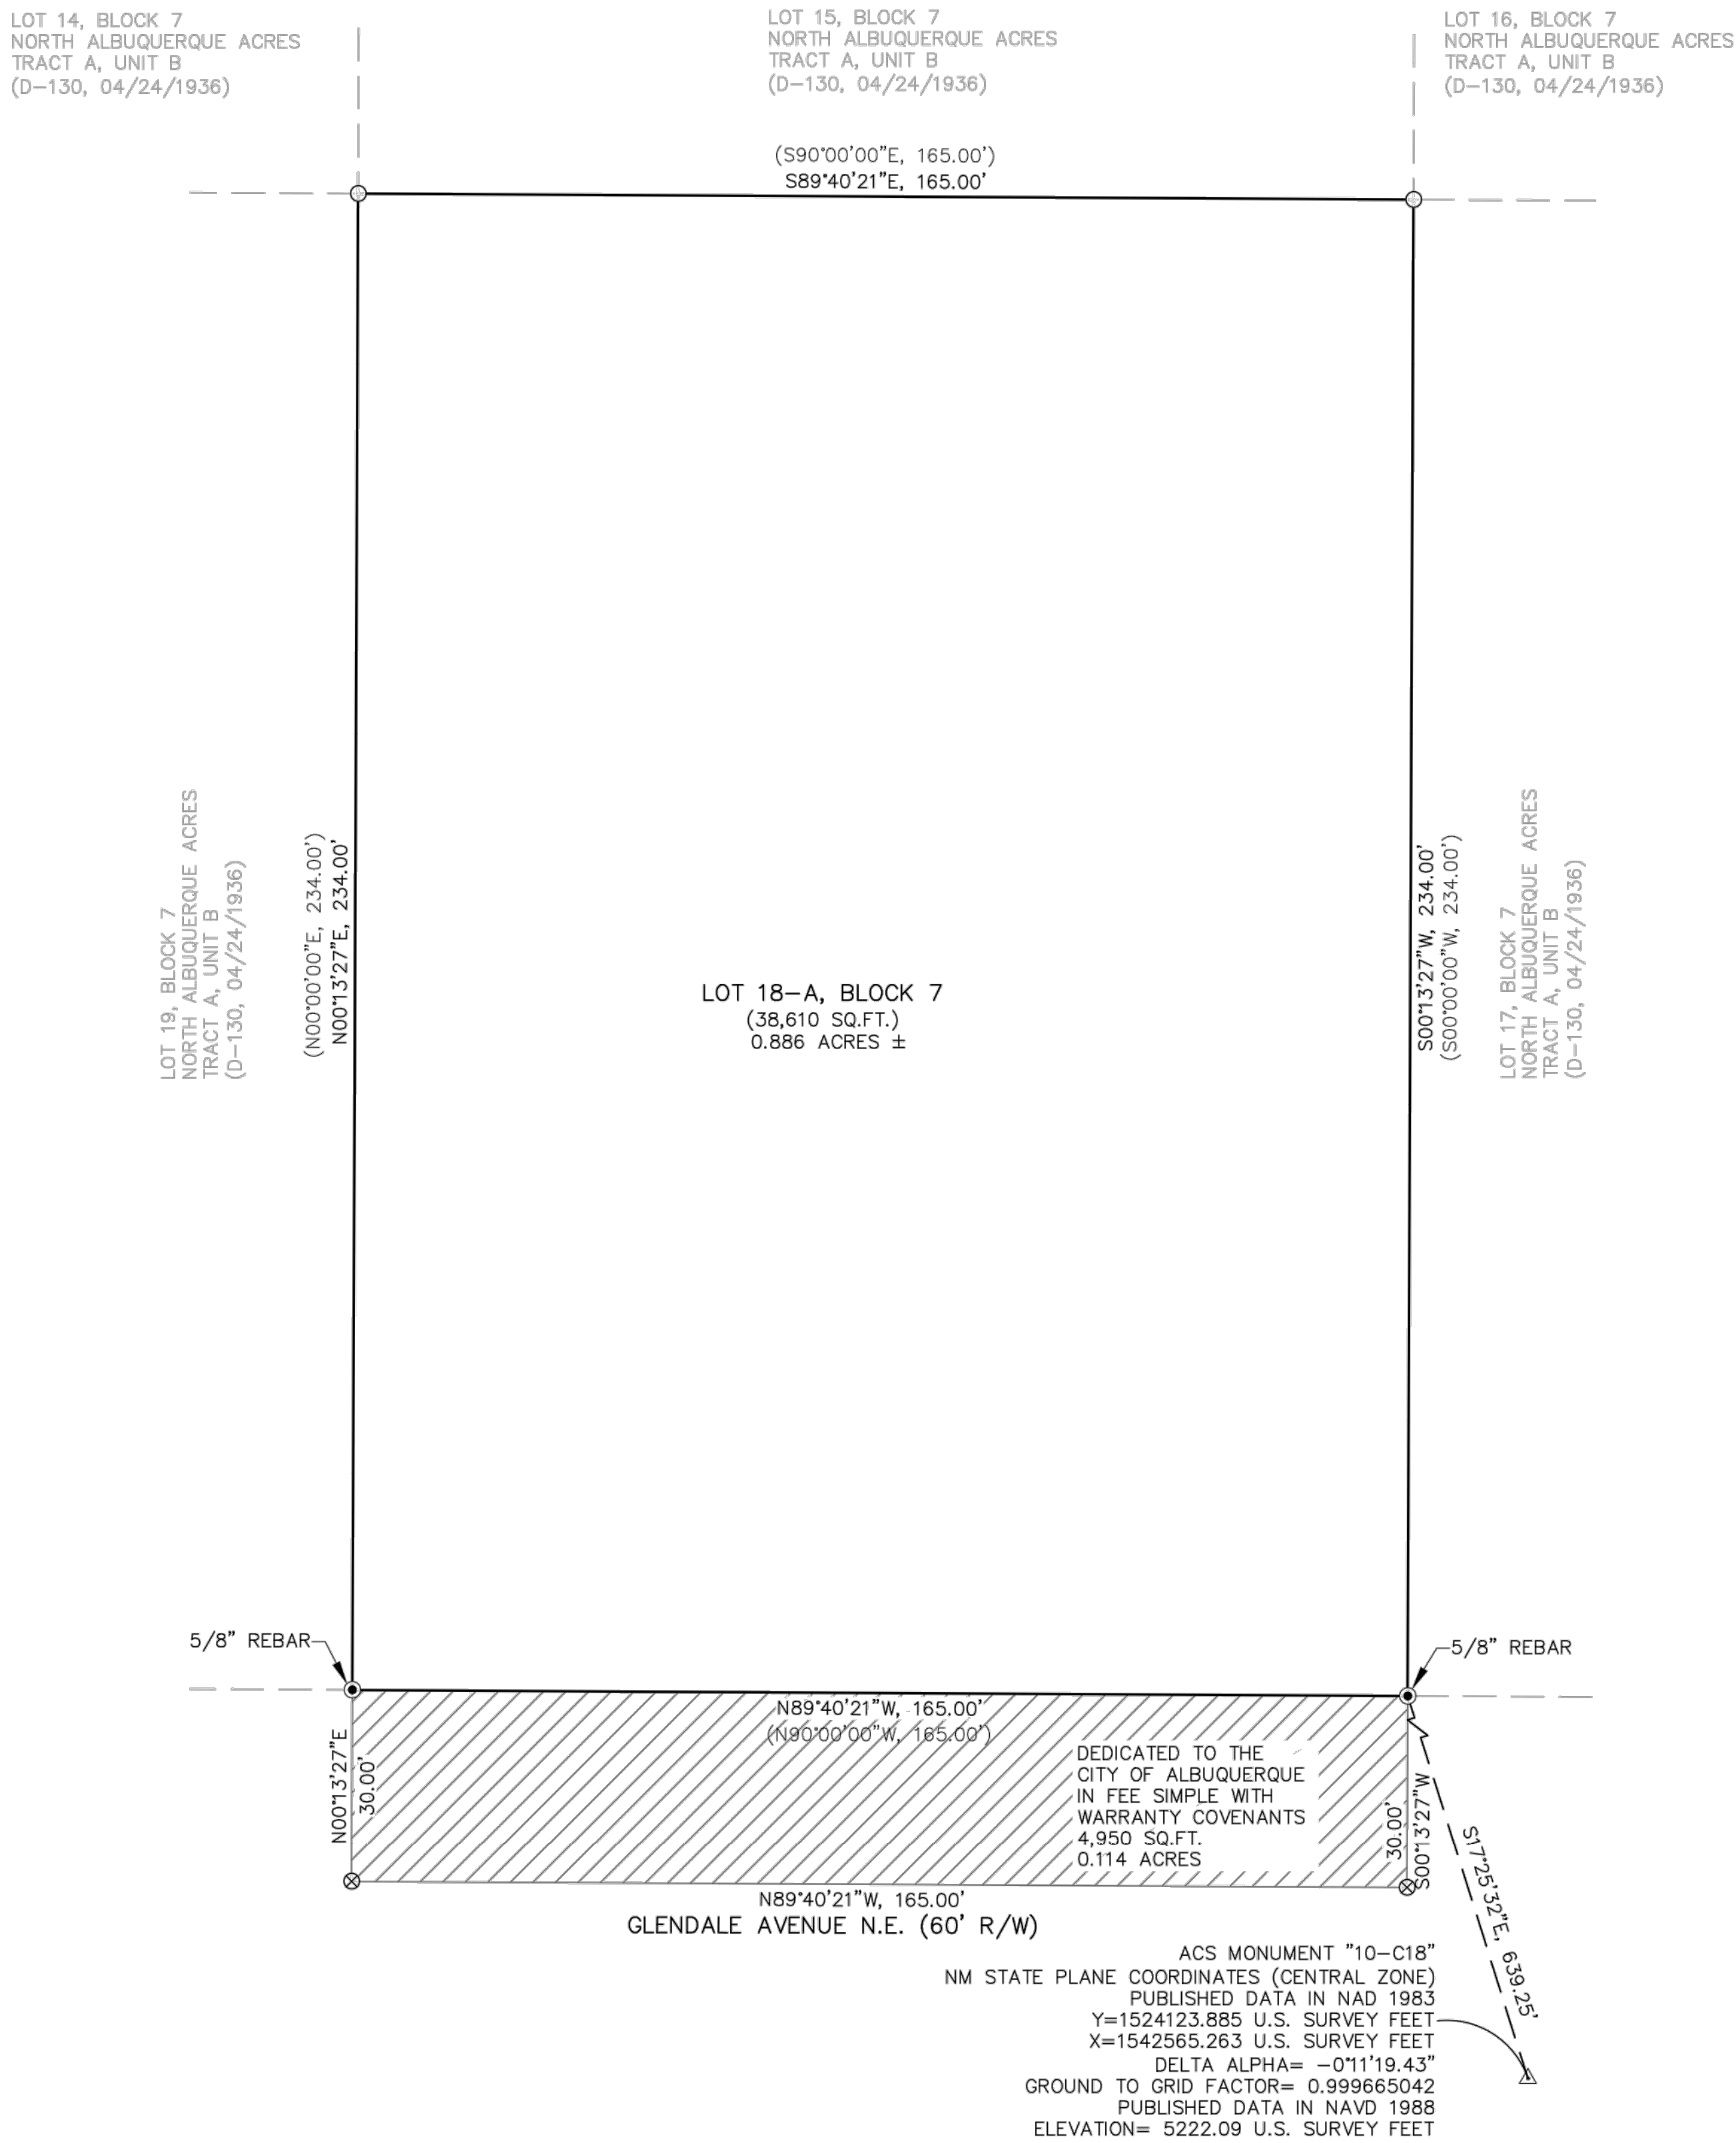


SKETCH PLAT OF
LOT 18-A, BLOCK 7
NORTH ALBUQUERQUE ACRES
TRACT A, UNIT B
CITY OF ALBUQUERQUE
BERNALILLO COUNTY, NEW MEXICO
AUGUST 2022

- LEGEND
- FOUND MONUMENT AS NOTED
 - SET 18"x1/2" REBAR WITH BLUE PLASTIC
CAP MARKED "F&C PS 22909"
 - ⊗ CALCULATED CORNER NOT SET

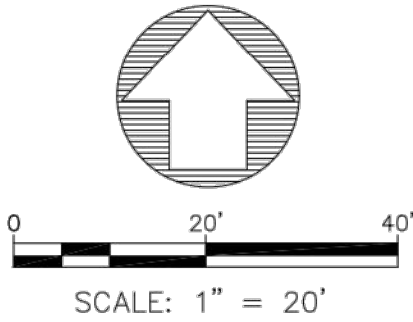

SHEET 2 OF 2

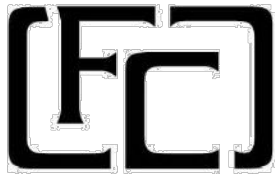

Fierro & Company
ENGINEERING | SURVEYING
3201 4th. STREET NW, STE. B ALBUQUERQUE, NM 87107
PH 505.352.8930 www.fierrocompany.com