


1a

1

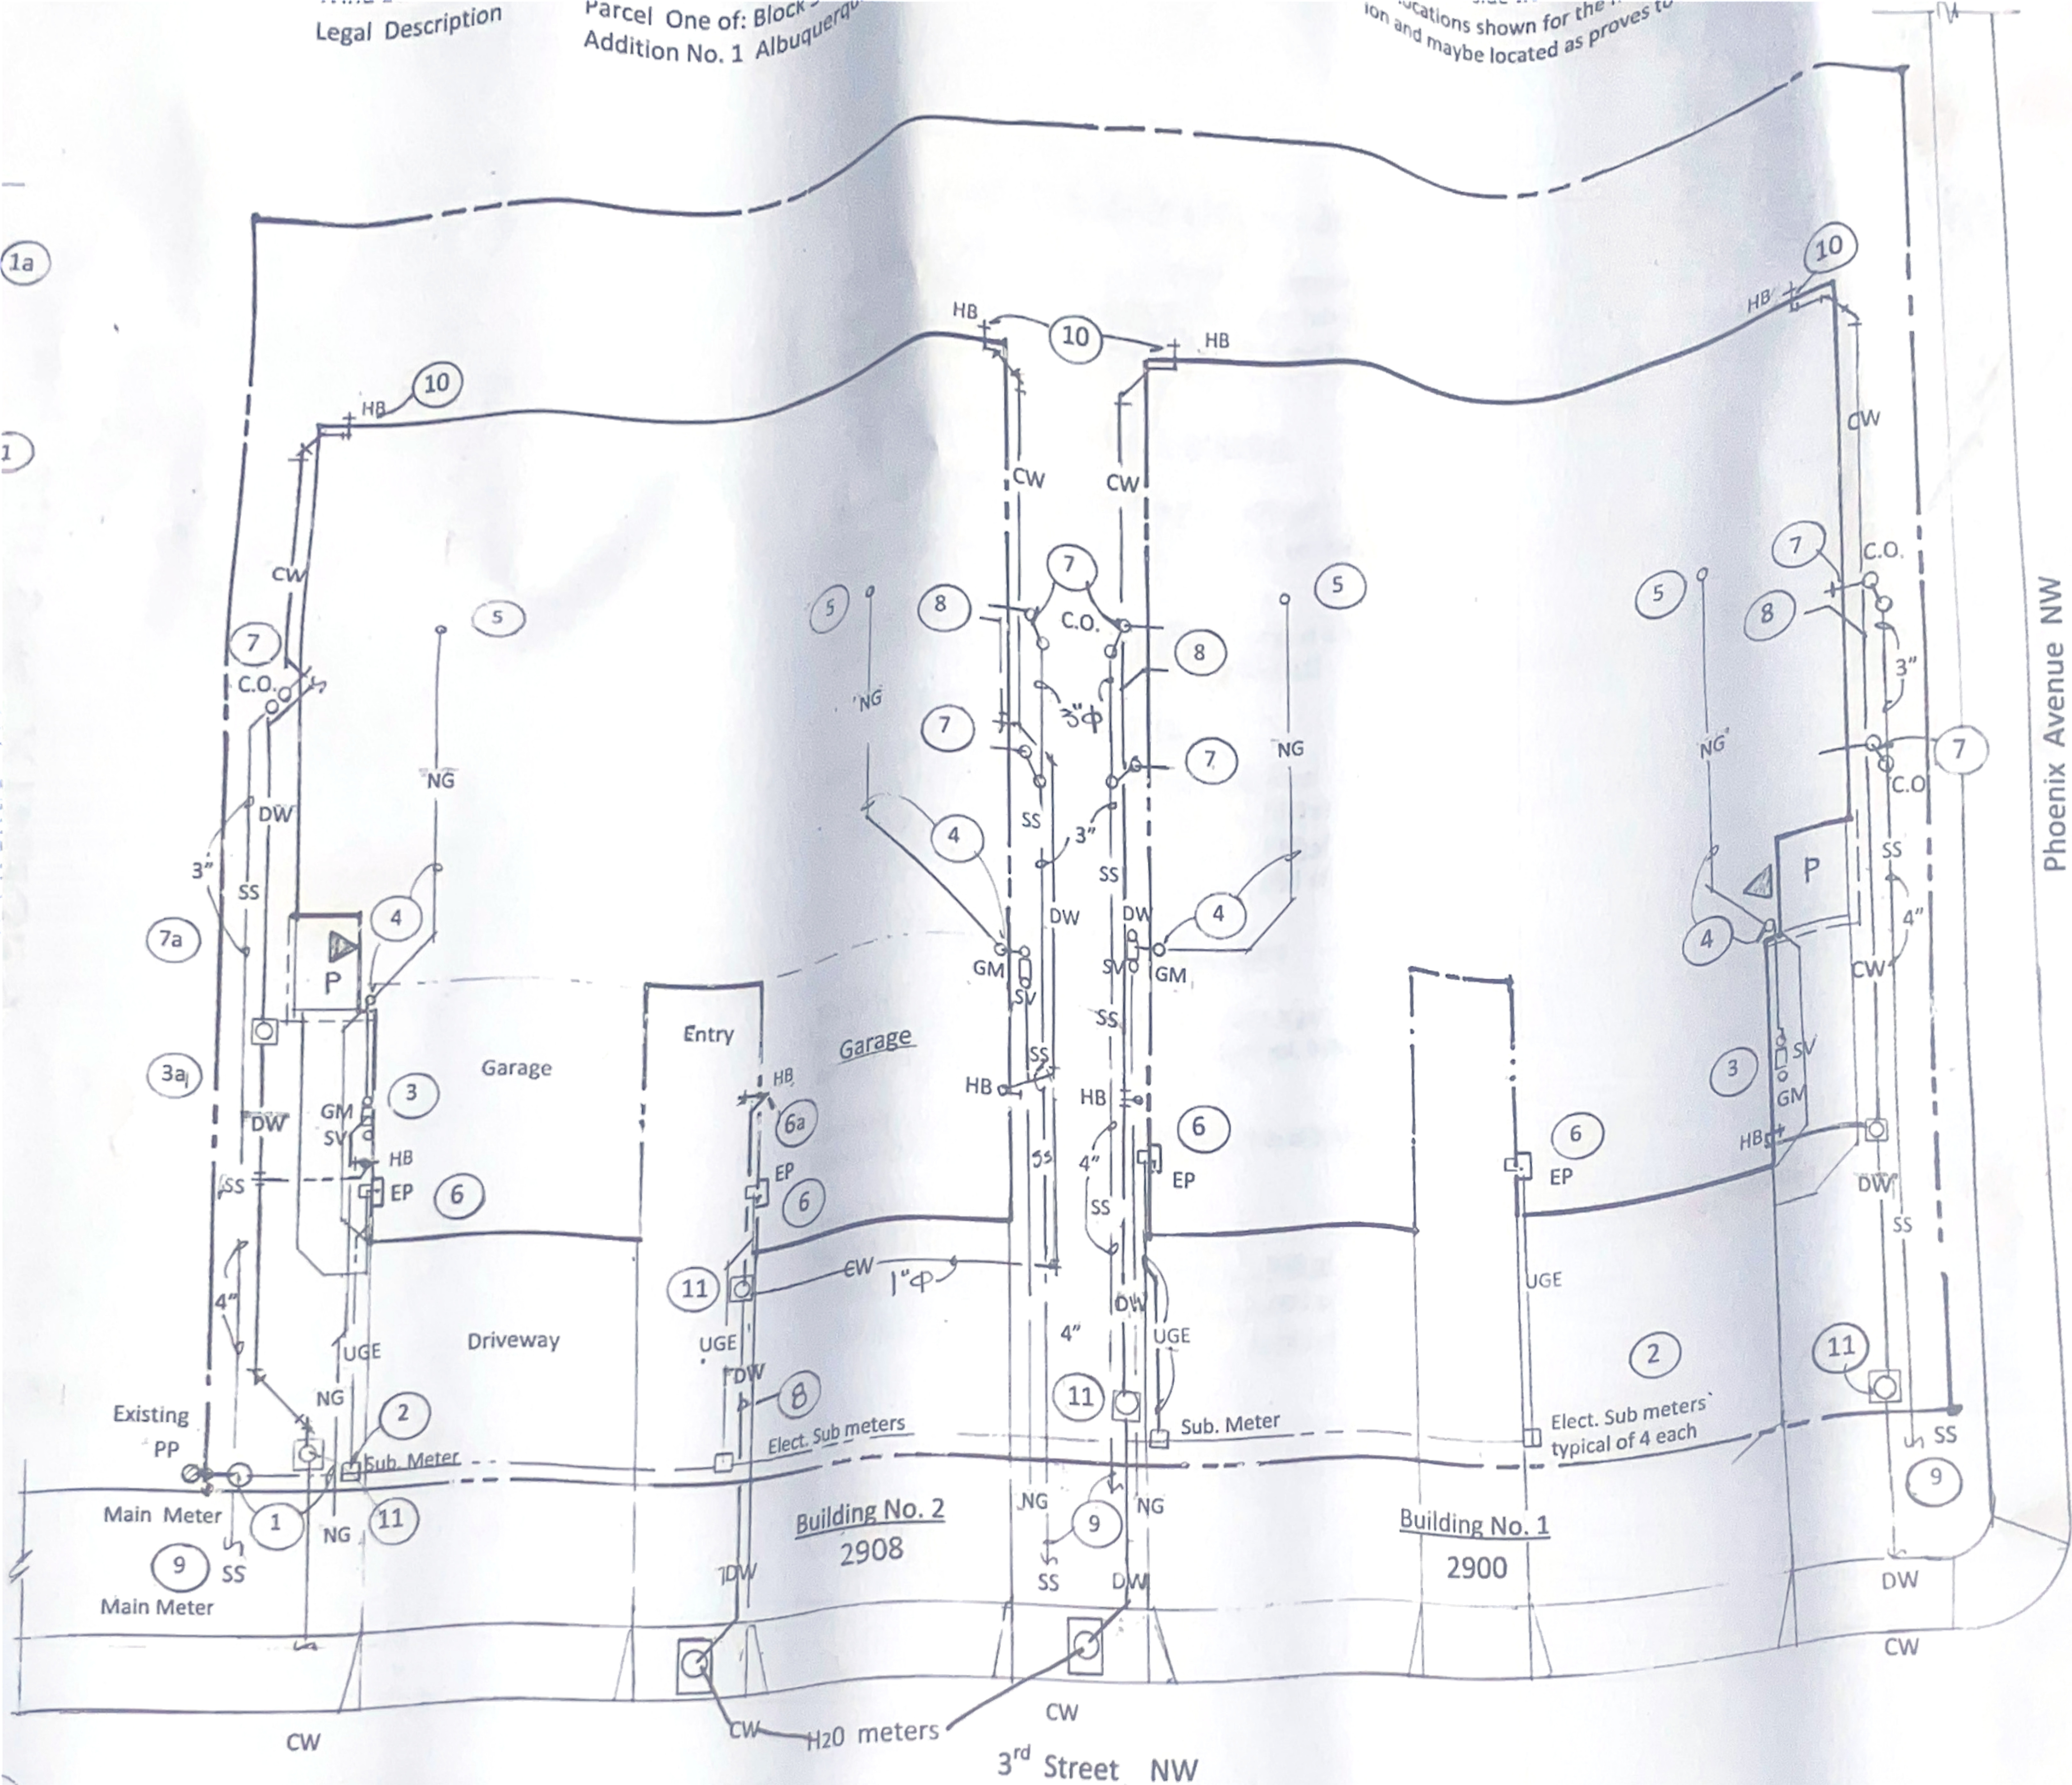

Phoenix Avenue NW

Two Duplex Townhouse Unit
2900 & 2908 3rd Street at Phoenix NW
Albuquerque, New Mexico 87105
Build It Lopez Construction
1433 Goff Boulevard S.W.
Albuquerque, New Mexico 87105

Project:

Customer:



September 19, 2023

C-1

Site Utilities Plan Scale: 1" 10'-0"