


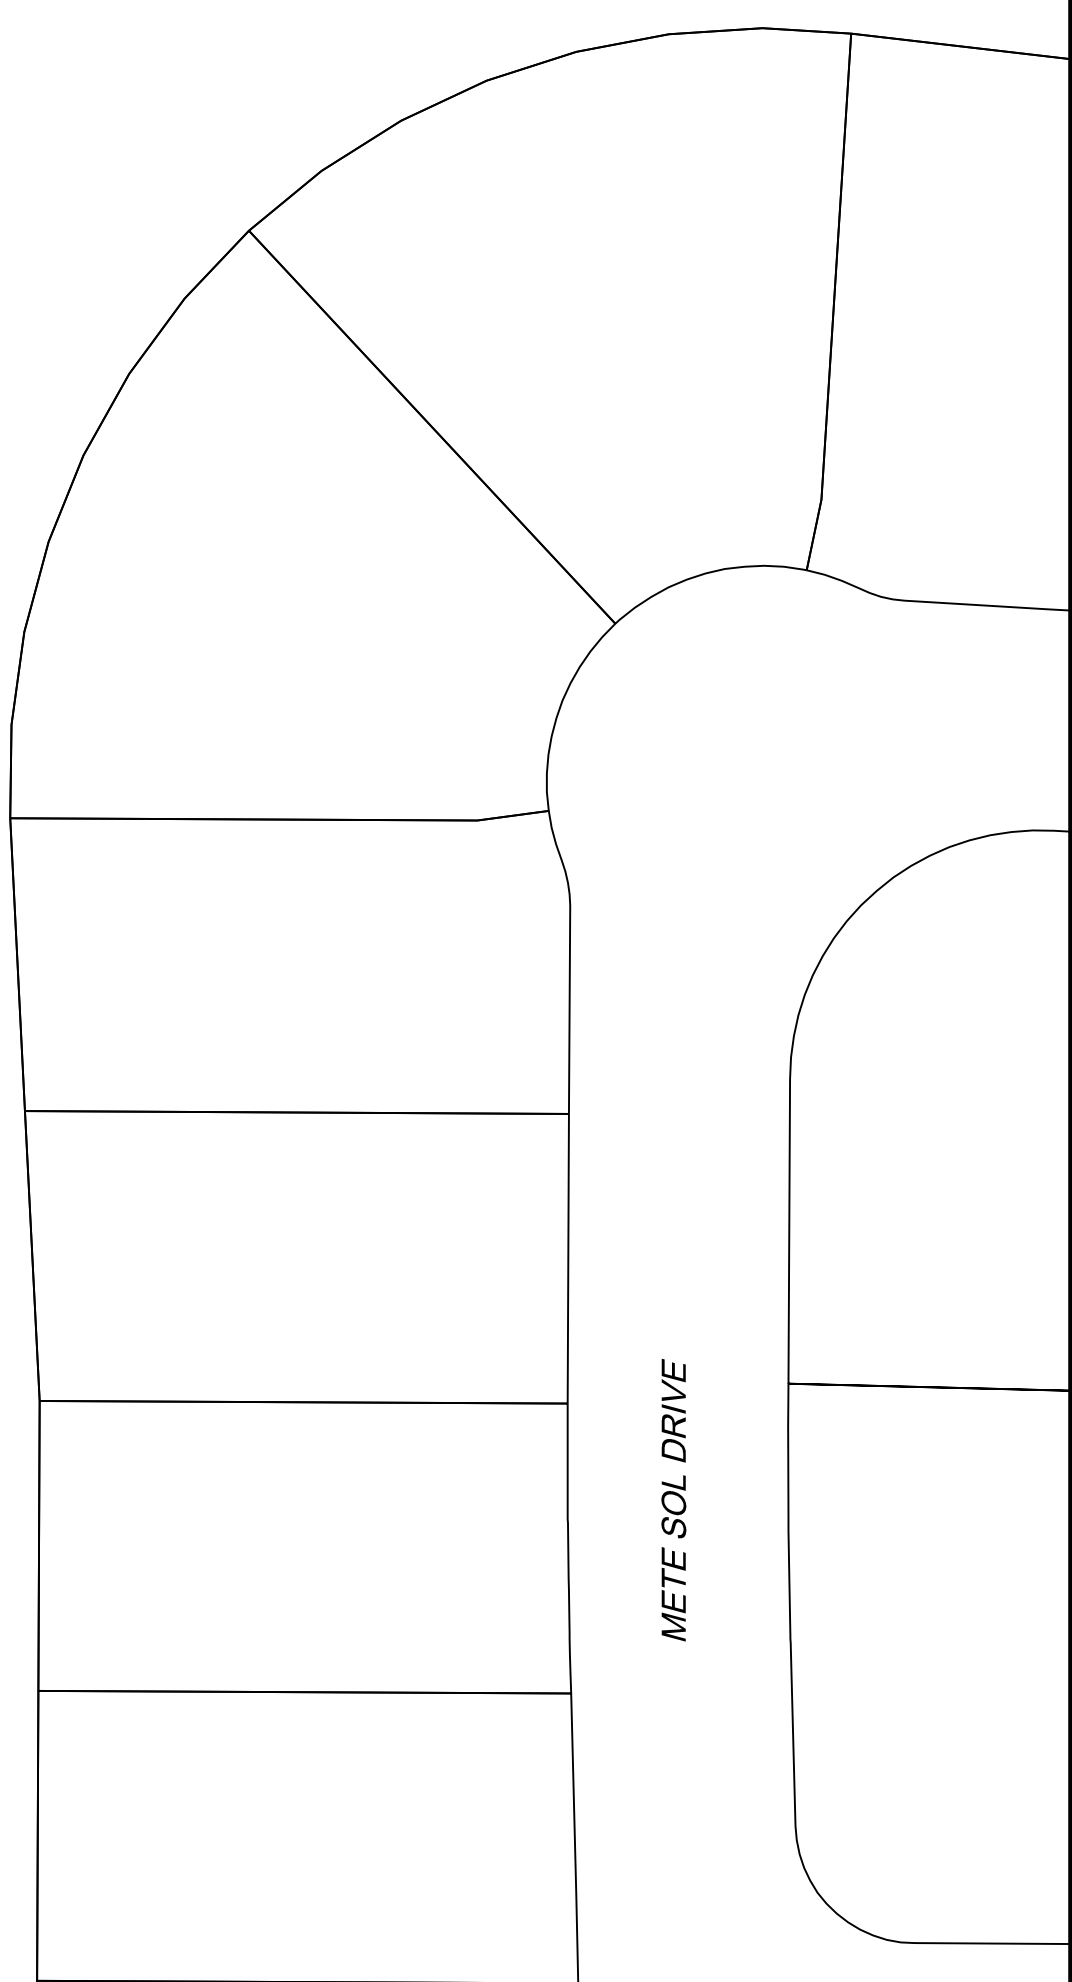

Lot Size (from Tax Assessor)	Address
Parcel Viewer	
0.1582	6900 TIERRA OSCURA ST NW ALBUQUERQUE NM 87120
0.1452	6904 TIERRA OSCURA ST NW ALBUQUERQUE NM 87120
0.1452	6908 TIERRA OSCURA ST NW ALBUQUERQUE NM 87120
0.1584	6912 TIERRA OSCURA ST NW ALBUQUERQUE NM 87120
0.1452	6916 TIERRA OSCURA ST NW ALBUQUERQUE NM 87120
0.1452	6920 TIERRA OSCURA ST NW ALBUQUERQUE NM 87120
0.1584	6924 TIERRA OSCURA ST NW ALBUQUERQUE NM 87120
0.1452	6928 TIERRA OSCURA ST NW ALBUQUERQUE NM 87120
0.213	6932 TIERRA OSCURA ST NW ALBUQUERQUE NM 87120
0.1571	Average Lot Size
0.1178	75% of average lot size (minimum)
0.1964	125% of average lot size (maximum)