




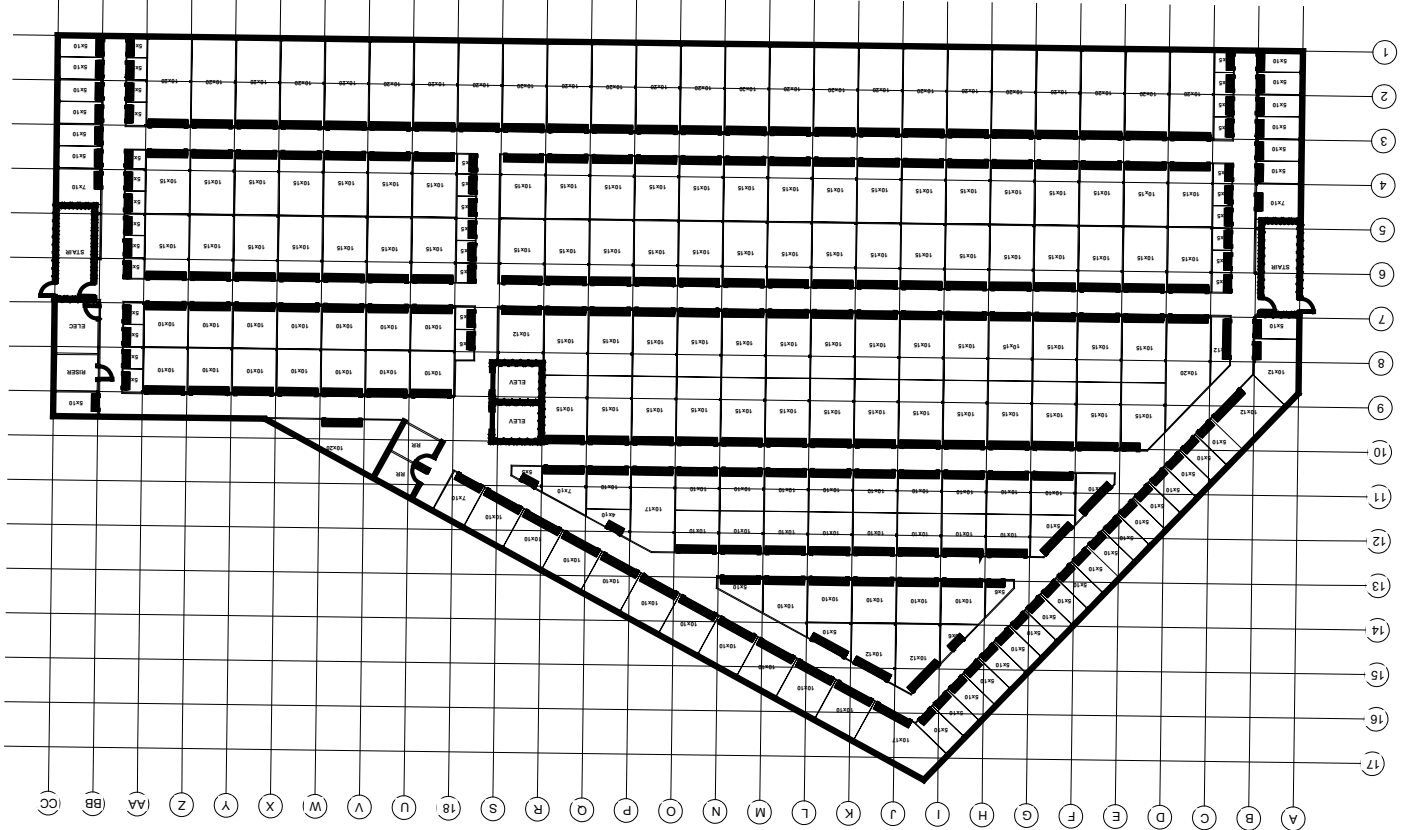

Third Floor Plan

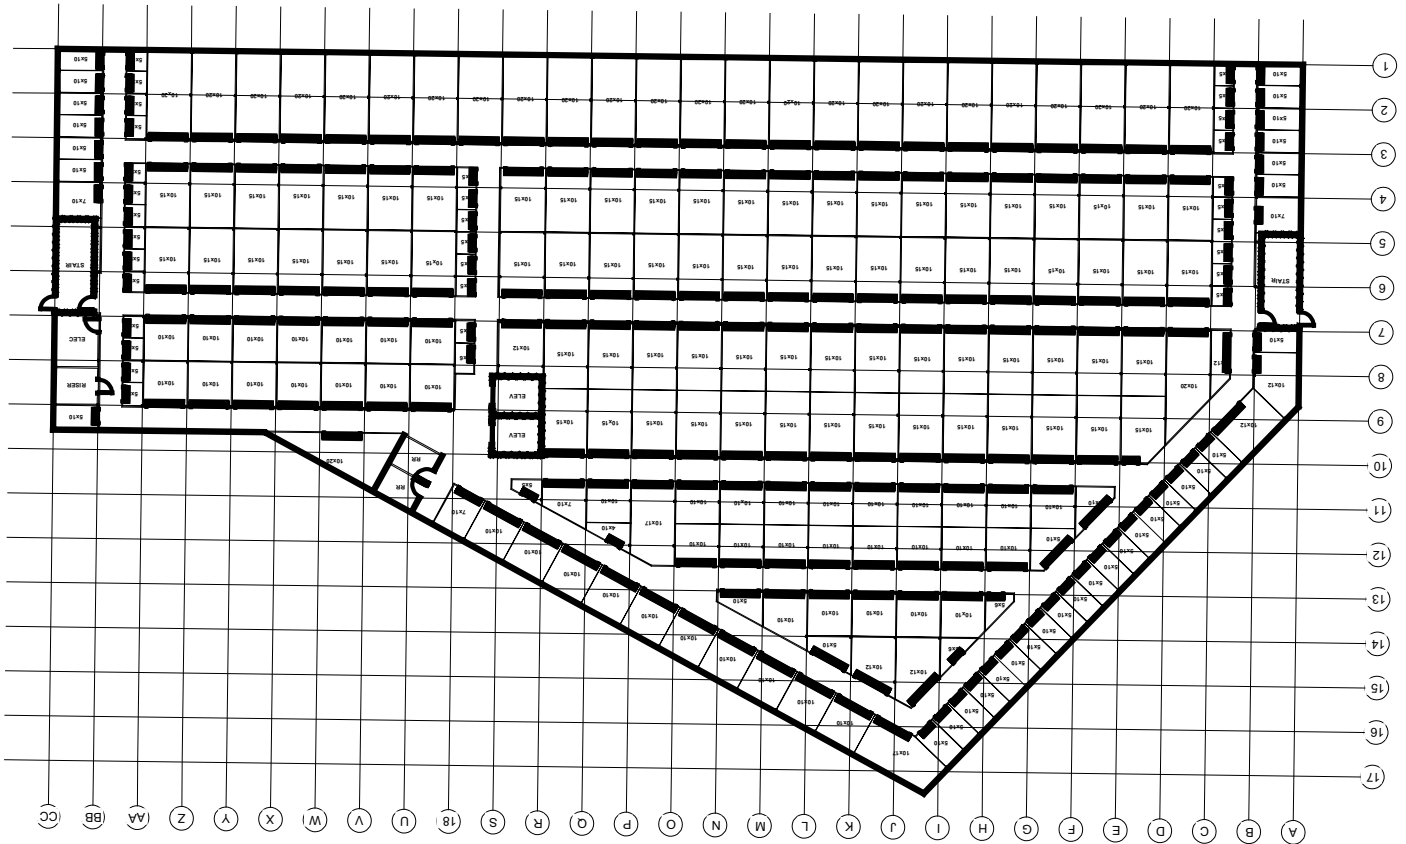

Second Floor Plan

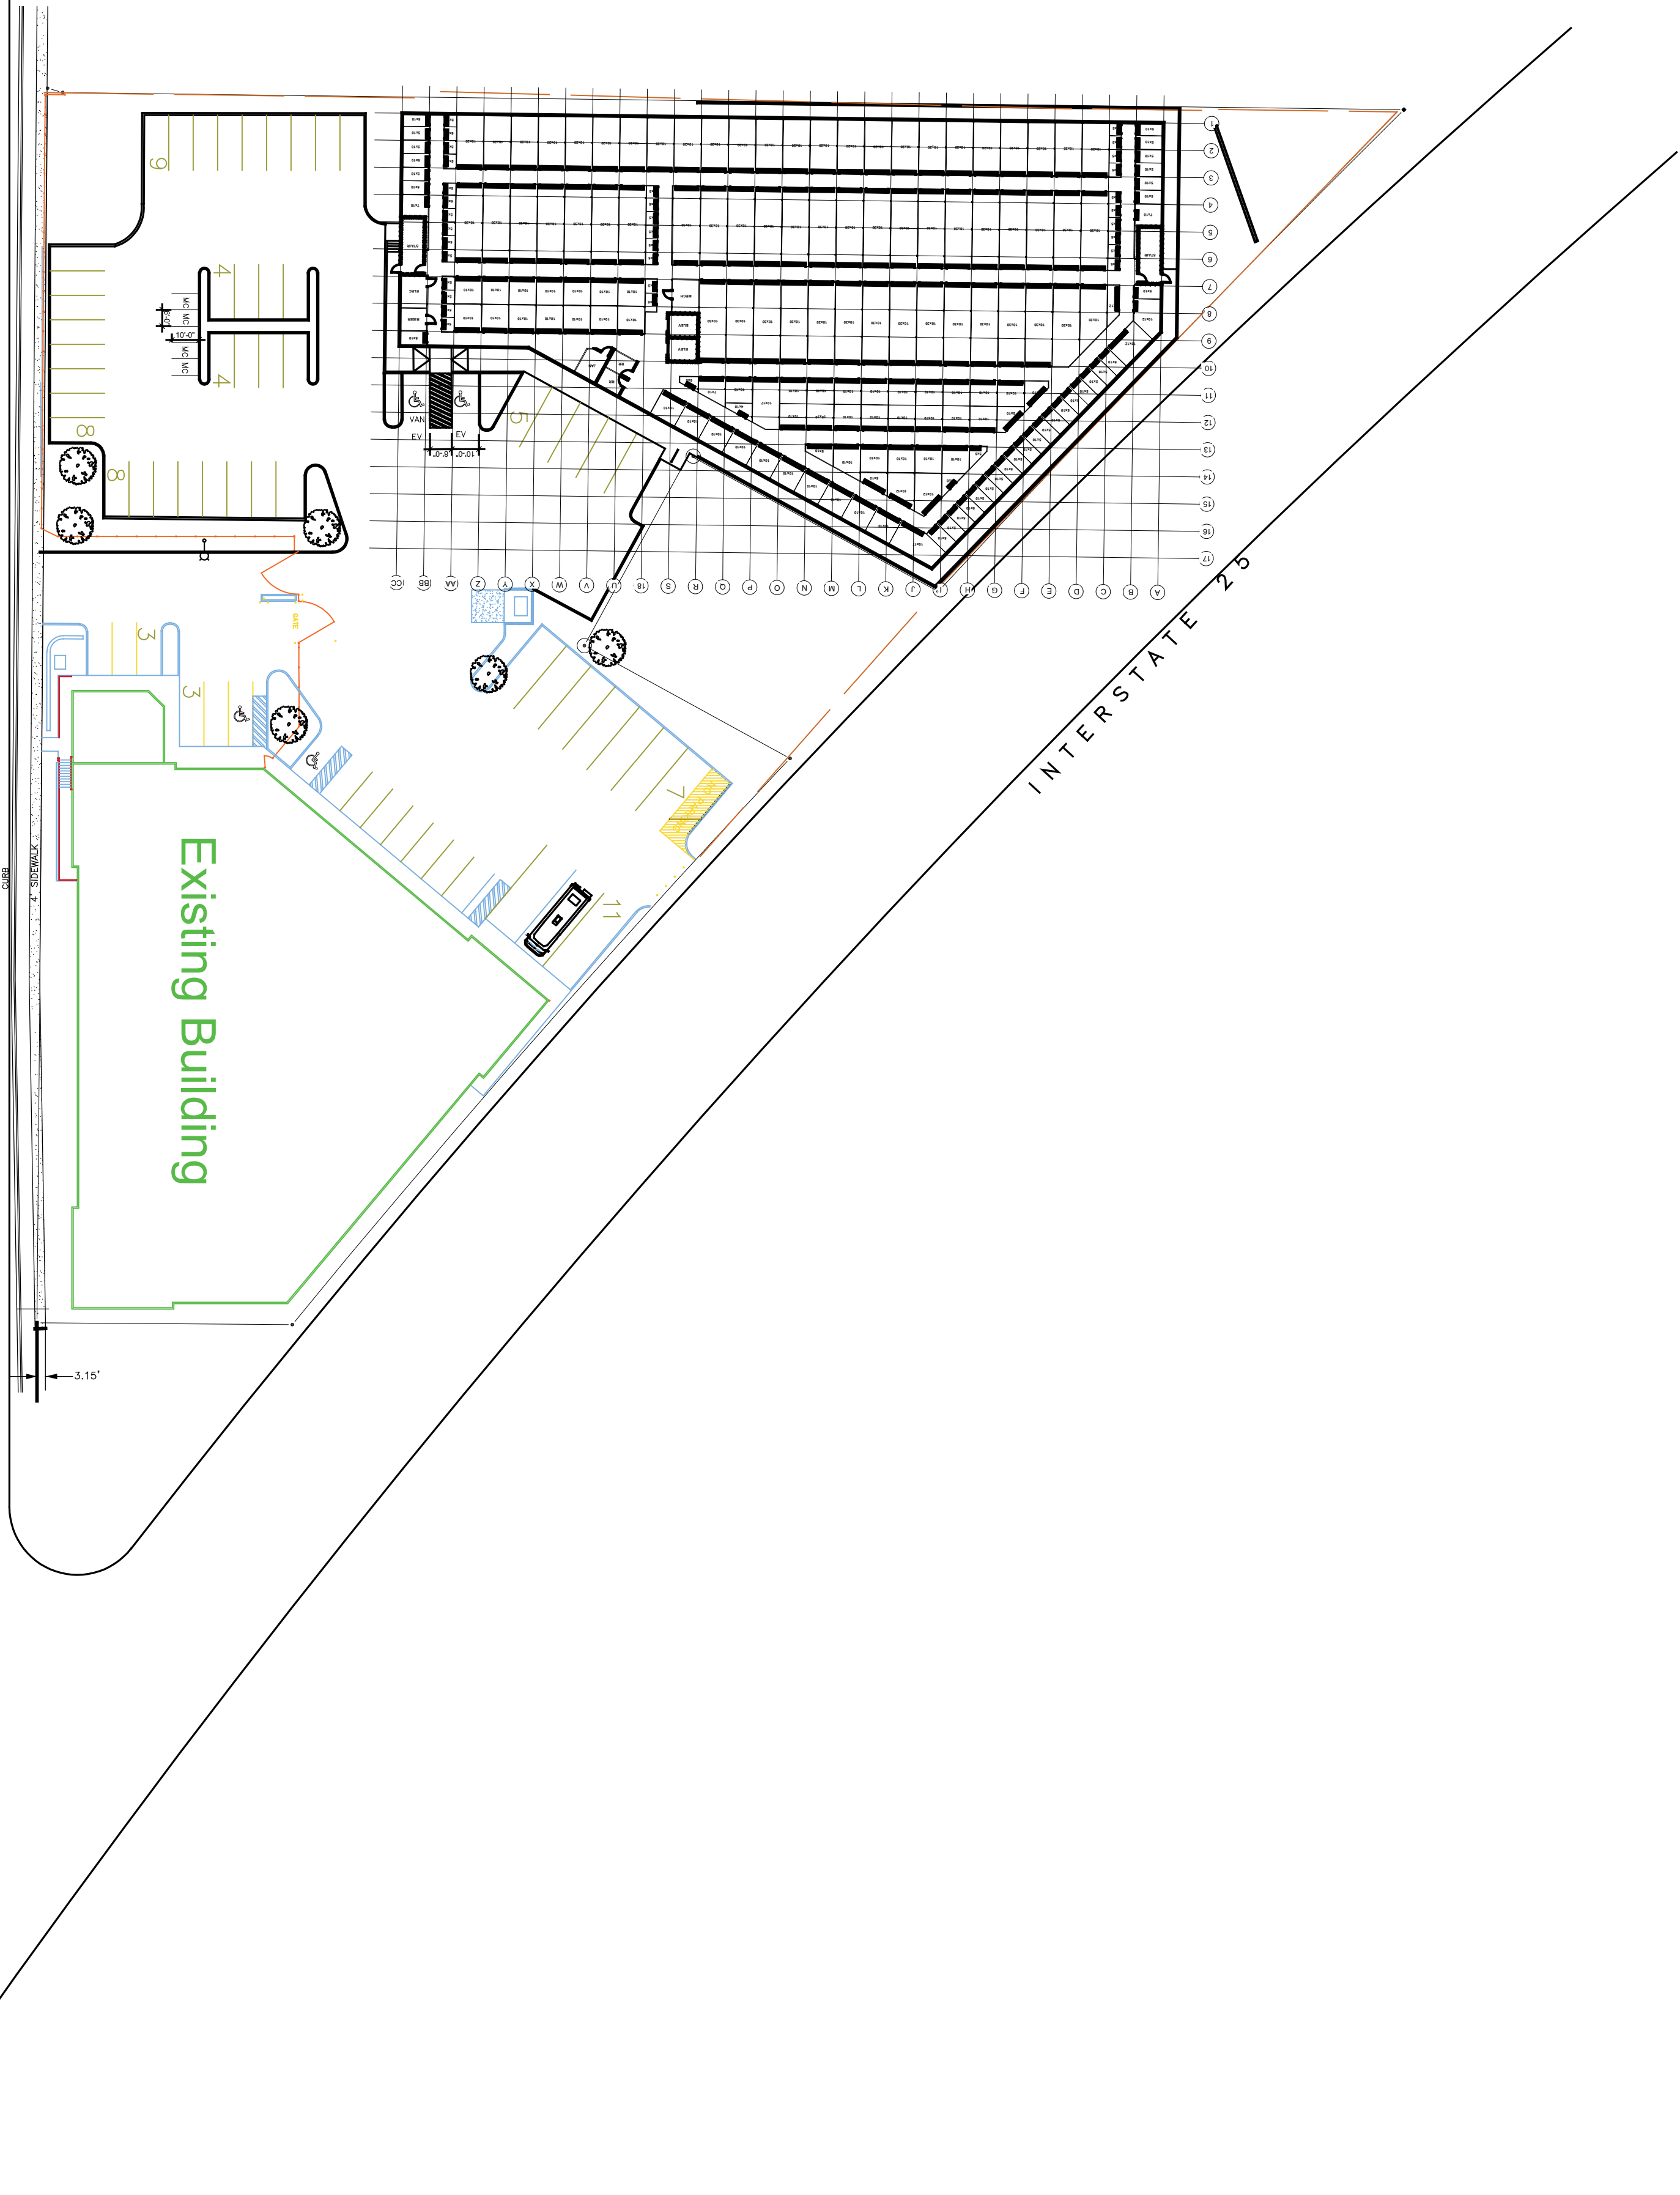

Yale Blvd

Phase II