


SITE EXHIBIT
LOT 1-A, BLOCK 5
VOLCANO CLIFFS UNIT 26
 CITY OF ALBUQUERQUE,
 BERNALILLO COUNTY, NEW MEXICO
 APRIL, 2023

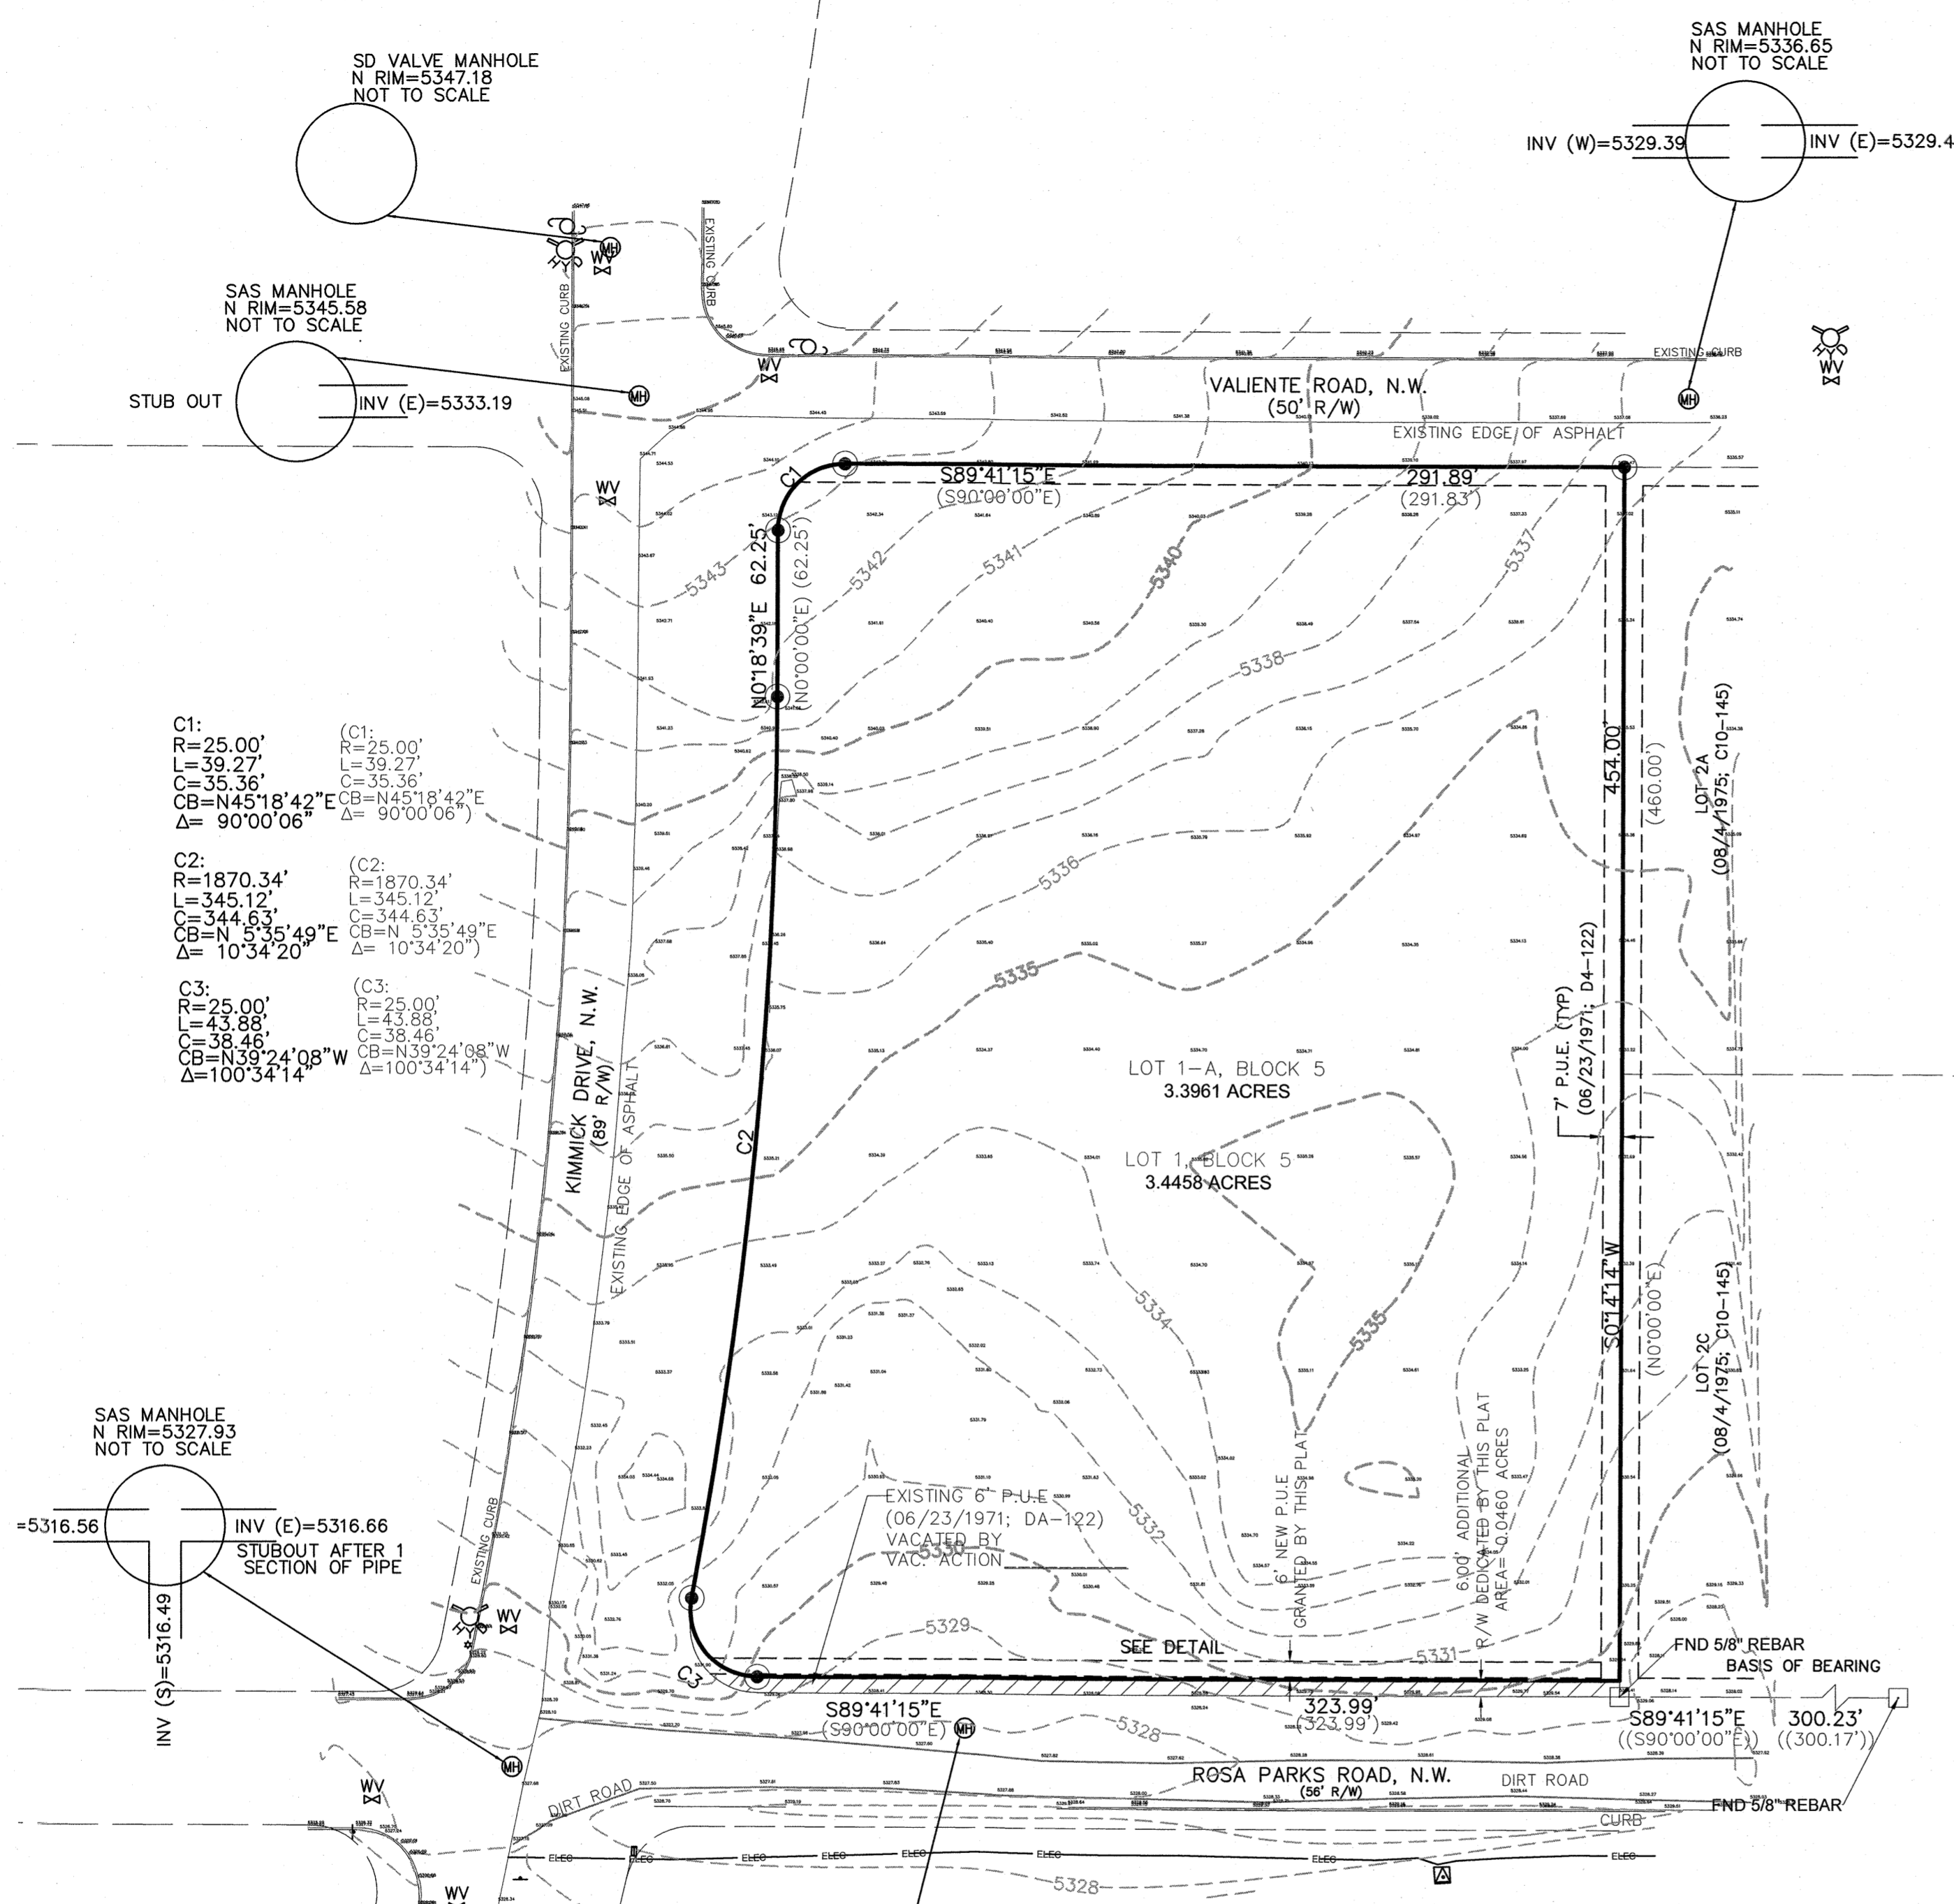

C1:
 R=25.00'
 L=39.27'
 C=35.36'
 CB=N45°18'42"E
 Δ=90°00'06"

(C1:
 R=25.00'
 L=39.27'
 C=35.36'
 CB=N45°18'42"E
 Δ=90°00'06")



C2:
 R=1870.34'
 L=345.12'
 C=344.63'
 CB=N 5°35'49"E
 Δ=10°34'20"

(C2:
 R=1870.34'
 L=345.12'
 C=344.63'
 CB=N 5°35'49"E
 Δ=10°34'20")

C3:
 R=25.00'
 L=43.88'
 C=38.46'
 CB=N39°24'08"W
 Δ=100°34'14"

(C3:
 R=25.00'
 L=43.88'
 C=38.46'
 CB=N39°24'08"W
 Δ=100°34'14")

- LEGEND**
- SIGN
 - FIRE HYDRANT
 - WATER VALVE
 - SAS MANHOLE
 - TELE COMM TRANSFORMER
 - POWER POLE
 - OVERHEAD POWER LINE
 - LIGHT POLE
 - ELECTRIC TRANSFORMER
 - UNDERGROUND ELECTRIC LINE

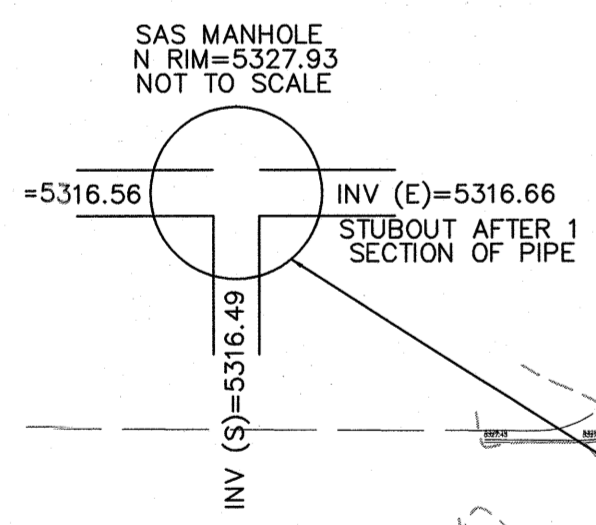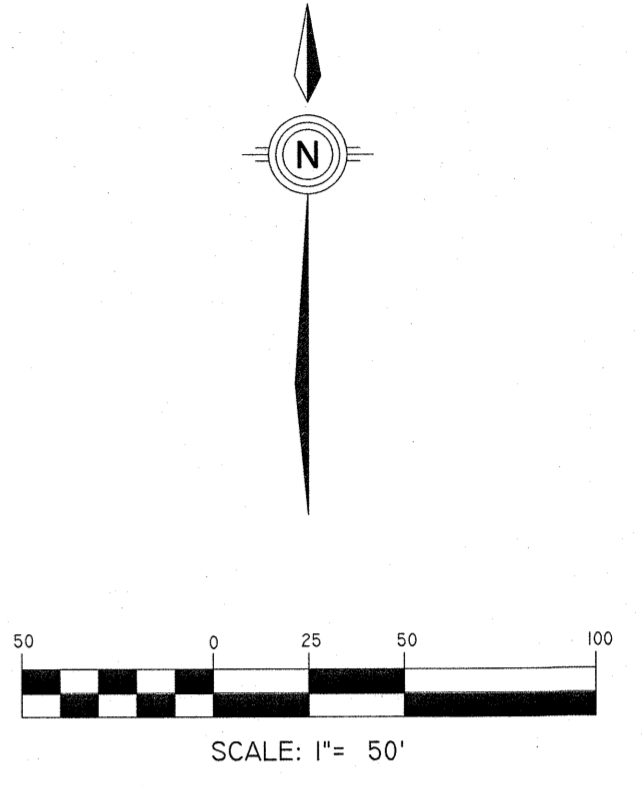

- MONUMENT LEGEND**
- FOUND MONUMENT AS NOTED
 - SET 1/2" REBAR W/YELLOW PLASTIC CAP STAMPED "PATRICK PS12651"



SITE EXHIBIT
 LOT 1, BLOCK 5
 VOLCANO CLIFFS UNIT 26

DWG PATH: J:\N0903 - Abrazo Homes\01 Misc\705 DHO Plat Volcano Cliffs Unit 26 Lot 1 Block 5 DHO Plat

GPS: PRIMO/JUNIOR
 DATE: 12/28/2021
 SCALE: 1"= 50'
 CREW: LRC/NWM
 DRAWN: JMW
 JOB NO.: N903-01-705