



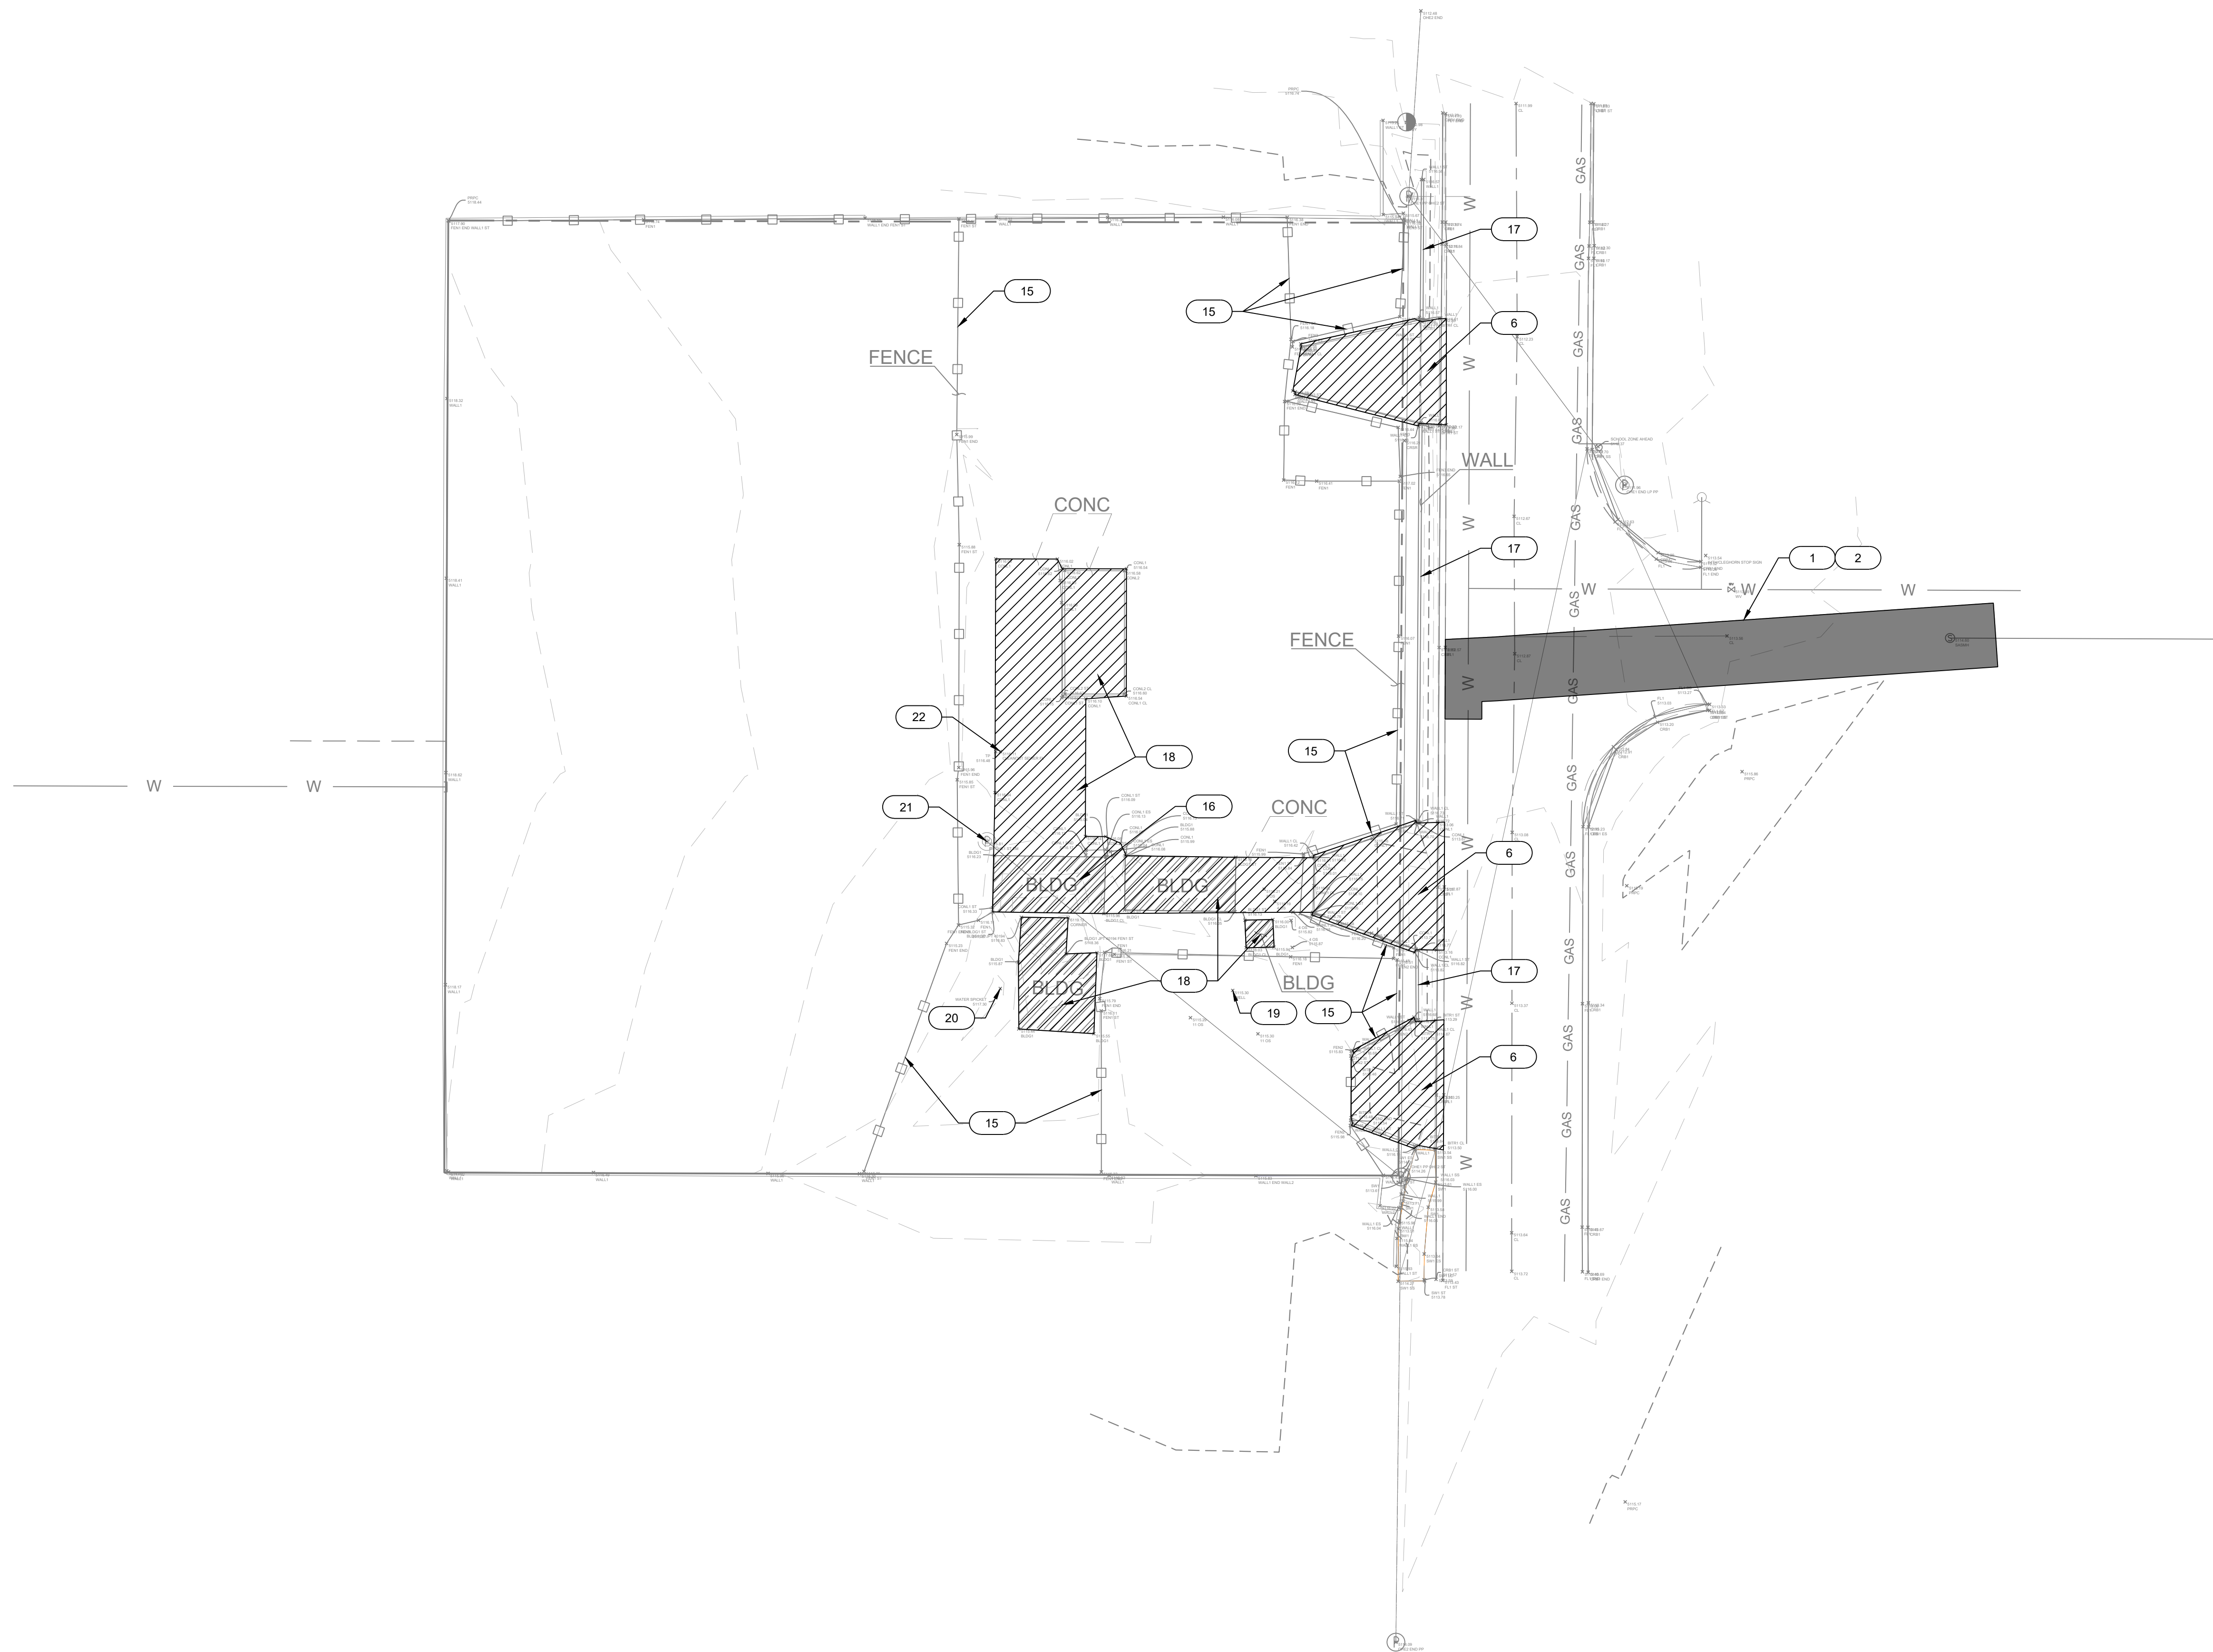

REMOVAL KEYED NOTES	
I.D. #	DESCRIPTION
1	SAW-CUT EX. PAVEMENT TO ENSURE CLEAN CONNECTION OF NEW PAVEMENT
2	SAWCUT, REMOVE AND DISPOSE ASPHALT PAVEMENT
6	REMOVE AND DISPOSE CONCRETE ACCESS RAMP
15	REMOVE AND DISPOSE EXISTING FENCING.
16	REMOVE AND DISPOSE EXISTING BUILDING.
17	REMOVE AND DISPOSE EXISTING RETAINING WALL
18	REMOVE AND DISPOSE EXISTING CONCRETE SLAB AND FOOTINGS.
19	REMOVE AND DISPOSE EXISTING WELL.
20	REMOVE AND DISPOSE EXISTING WATER SPCKET.
21	REMOVE AND DISPOSE EXISTING OVERHEAD POWER SERVICE, COORDINATE WITH PNM.
22	REMOVE AND DISPOSE EXISTING CLEANOUT SEWER.

LEGEND


	EXTENTS OF ASPHALT REMOVAL
	EXTENTS OF CONCRETE REMOVAL

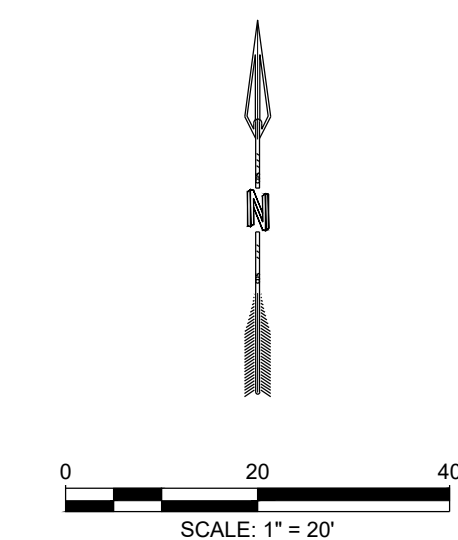

	CITY OF ALBUQUERQUE DEPARTMENT OF MUNICIPAL DEVELOPMENT ENGINEERING DIVISION	
	REMOVALS	
DESIGN REVIEW COMMITTEE	CITY ENGINEER APPROVAL	ZONE MAP NO. F-10-Z CITY PROJECT NO. ##### SHEET NO. 6

CONSULTANTS

BENCH MARKS	
IACS CONTROL Station 5_F10	
N:	1,503,999.466 US SURVEY FEET
E:	1,500,431.472 US SURVEY FEET
ELEVATION: 5135.078 US SURVEY FEET	
NEW MEXICO STATE PLANE CENTROID	
NAD83	
G-G	0.999680747
DELTA-ALPHA = -00°16'09.99"	

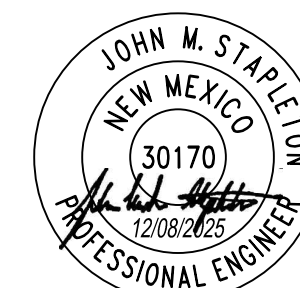

SEAL

NO.	DATE	DESCRIPTION CONTRACTOR:	BY
AS-BUILT INFORMATION			
WORK STAKED BY:		DATE:	
INSPECTOR'S ACCEPTANCE BY:		DATE:	
FIELD VERIFICATION BY:		DATE:	
DRAWINGS CORRECTED BY:		DATE:	

DESIGNED BY:	CDS
DRAWN BY:	CDS
CHECKED BY:	CDS
DATE	11/08/2024



CITY OF ALBUQUERQUE
DEPARTMENT OF MUNICIPAL DEVELOPMENT
ENGINEERING DIVISION

REMOVALS

ZONE MAP NO.	F-10-Z
--------------	--------

CITY PROJECT NO. #####

SHEET NO.	6
-----------	---