



MESA DEL SOL MASTERPLAN
 TYPICAL STREET SECTION - MESA DEL SOL BLVD/WEST UNIVERSITY BLVD
 COUPLET WITH TRANSITWAY


* VARIES - CAN BE LANDSCAPING, LIGHTING, TREES AND/OR DECORATIVE CONCRETE

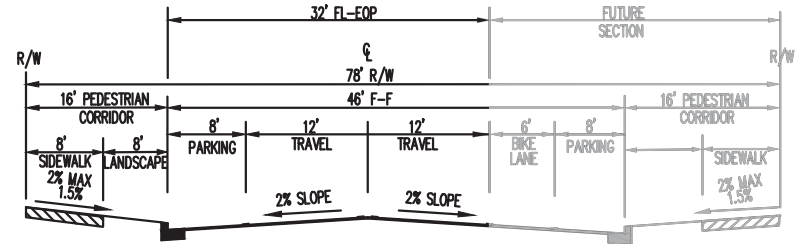

TYPICAL STREET SECTION
 NORTH MESA DEL SOL BLVD (SE ENTRANCE TO W UNIVERSITY BLVD)
 WEST UNIVERSITY BLVD (STRYKER RD TO N MESA DEL SOL BLVD)
 COUPLET WITH TRANSITWAY

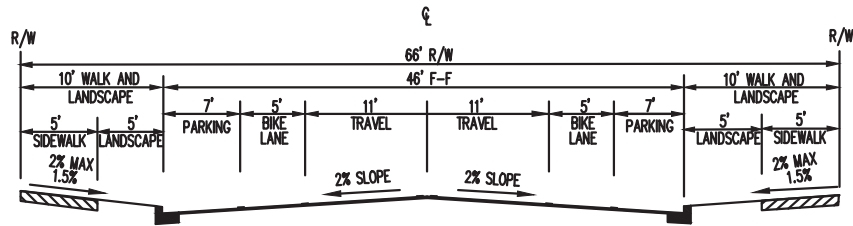

TYPICAL STREET SECTION -DEKOONING AVE
 CONNECTOR RESIDENTIAL 66' ROW

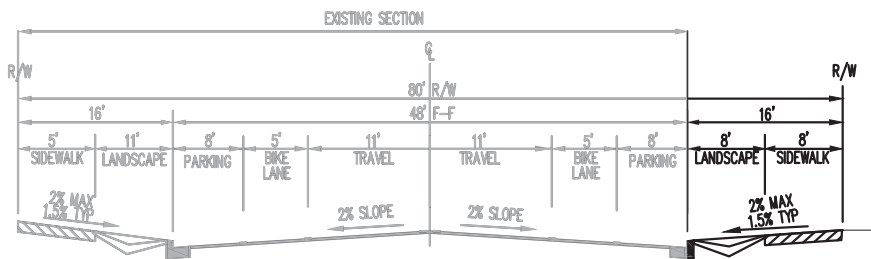

EX TYPICAL STREET SECTION - STRYKER ROAD
 CONNECTOR RESIDENTIAL 80' ROW