



Sidewalk Exhibit


 Proposed Sidewalk

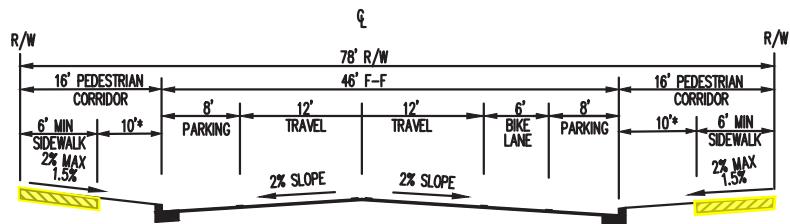


MESA DEL SOL MASTERPLAN
TYPICAL STREET SECTION - MESA DEL SOL BLVD/WEST UNIVERSITY BLVD
COUPLET WITH TRANSITWAY
* VARIES - CAN BE LANDSCAPING, LIGHTING, TREES AND/OR DECORATIVE CONCRETE

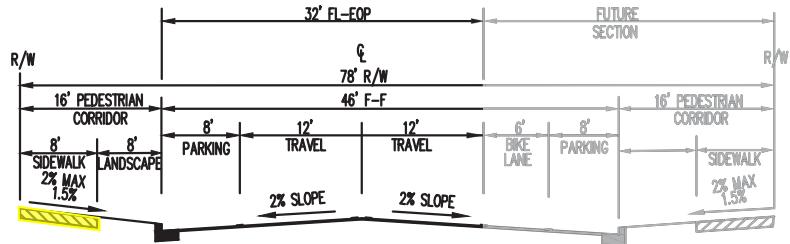

TYPICAL STREET SECTION
NORTH MESA DEL SOL BLVD (SE ENTRANCE TO W UNIVERSITY BLVD)
WEST UNIVERSITY BLVD (STRYKER RD TO N MESA DEL SOL BLVD)
COUPLET WITH TRANSITWAY

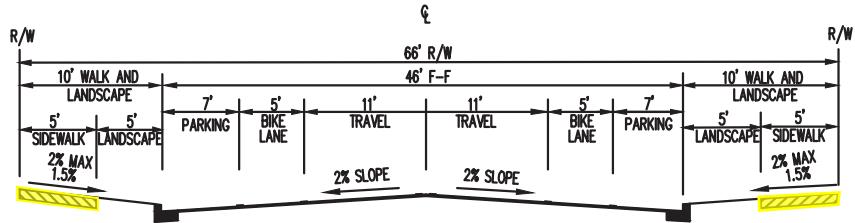

TYPICAL STREET SECTION - DEKOONING AVE
CONNECTOR RESIDENTIAL 66' ROW

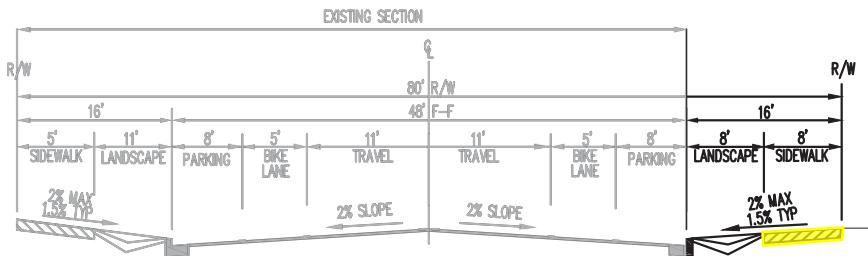

EX TYPICAL STREET SECTION - STRYKER ROAD
CONNECTOR RESIDENTIAL 80' ROW