

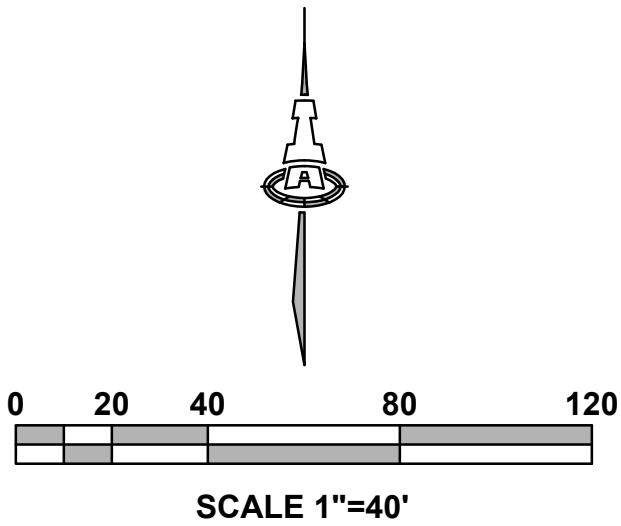


\\P\PROJECTS\2020\20200504\DWG\15-AMT02004-C-101 SITE SKETCH.dwg 2020 Jun 10 11:02:03 AM

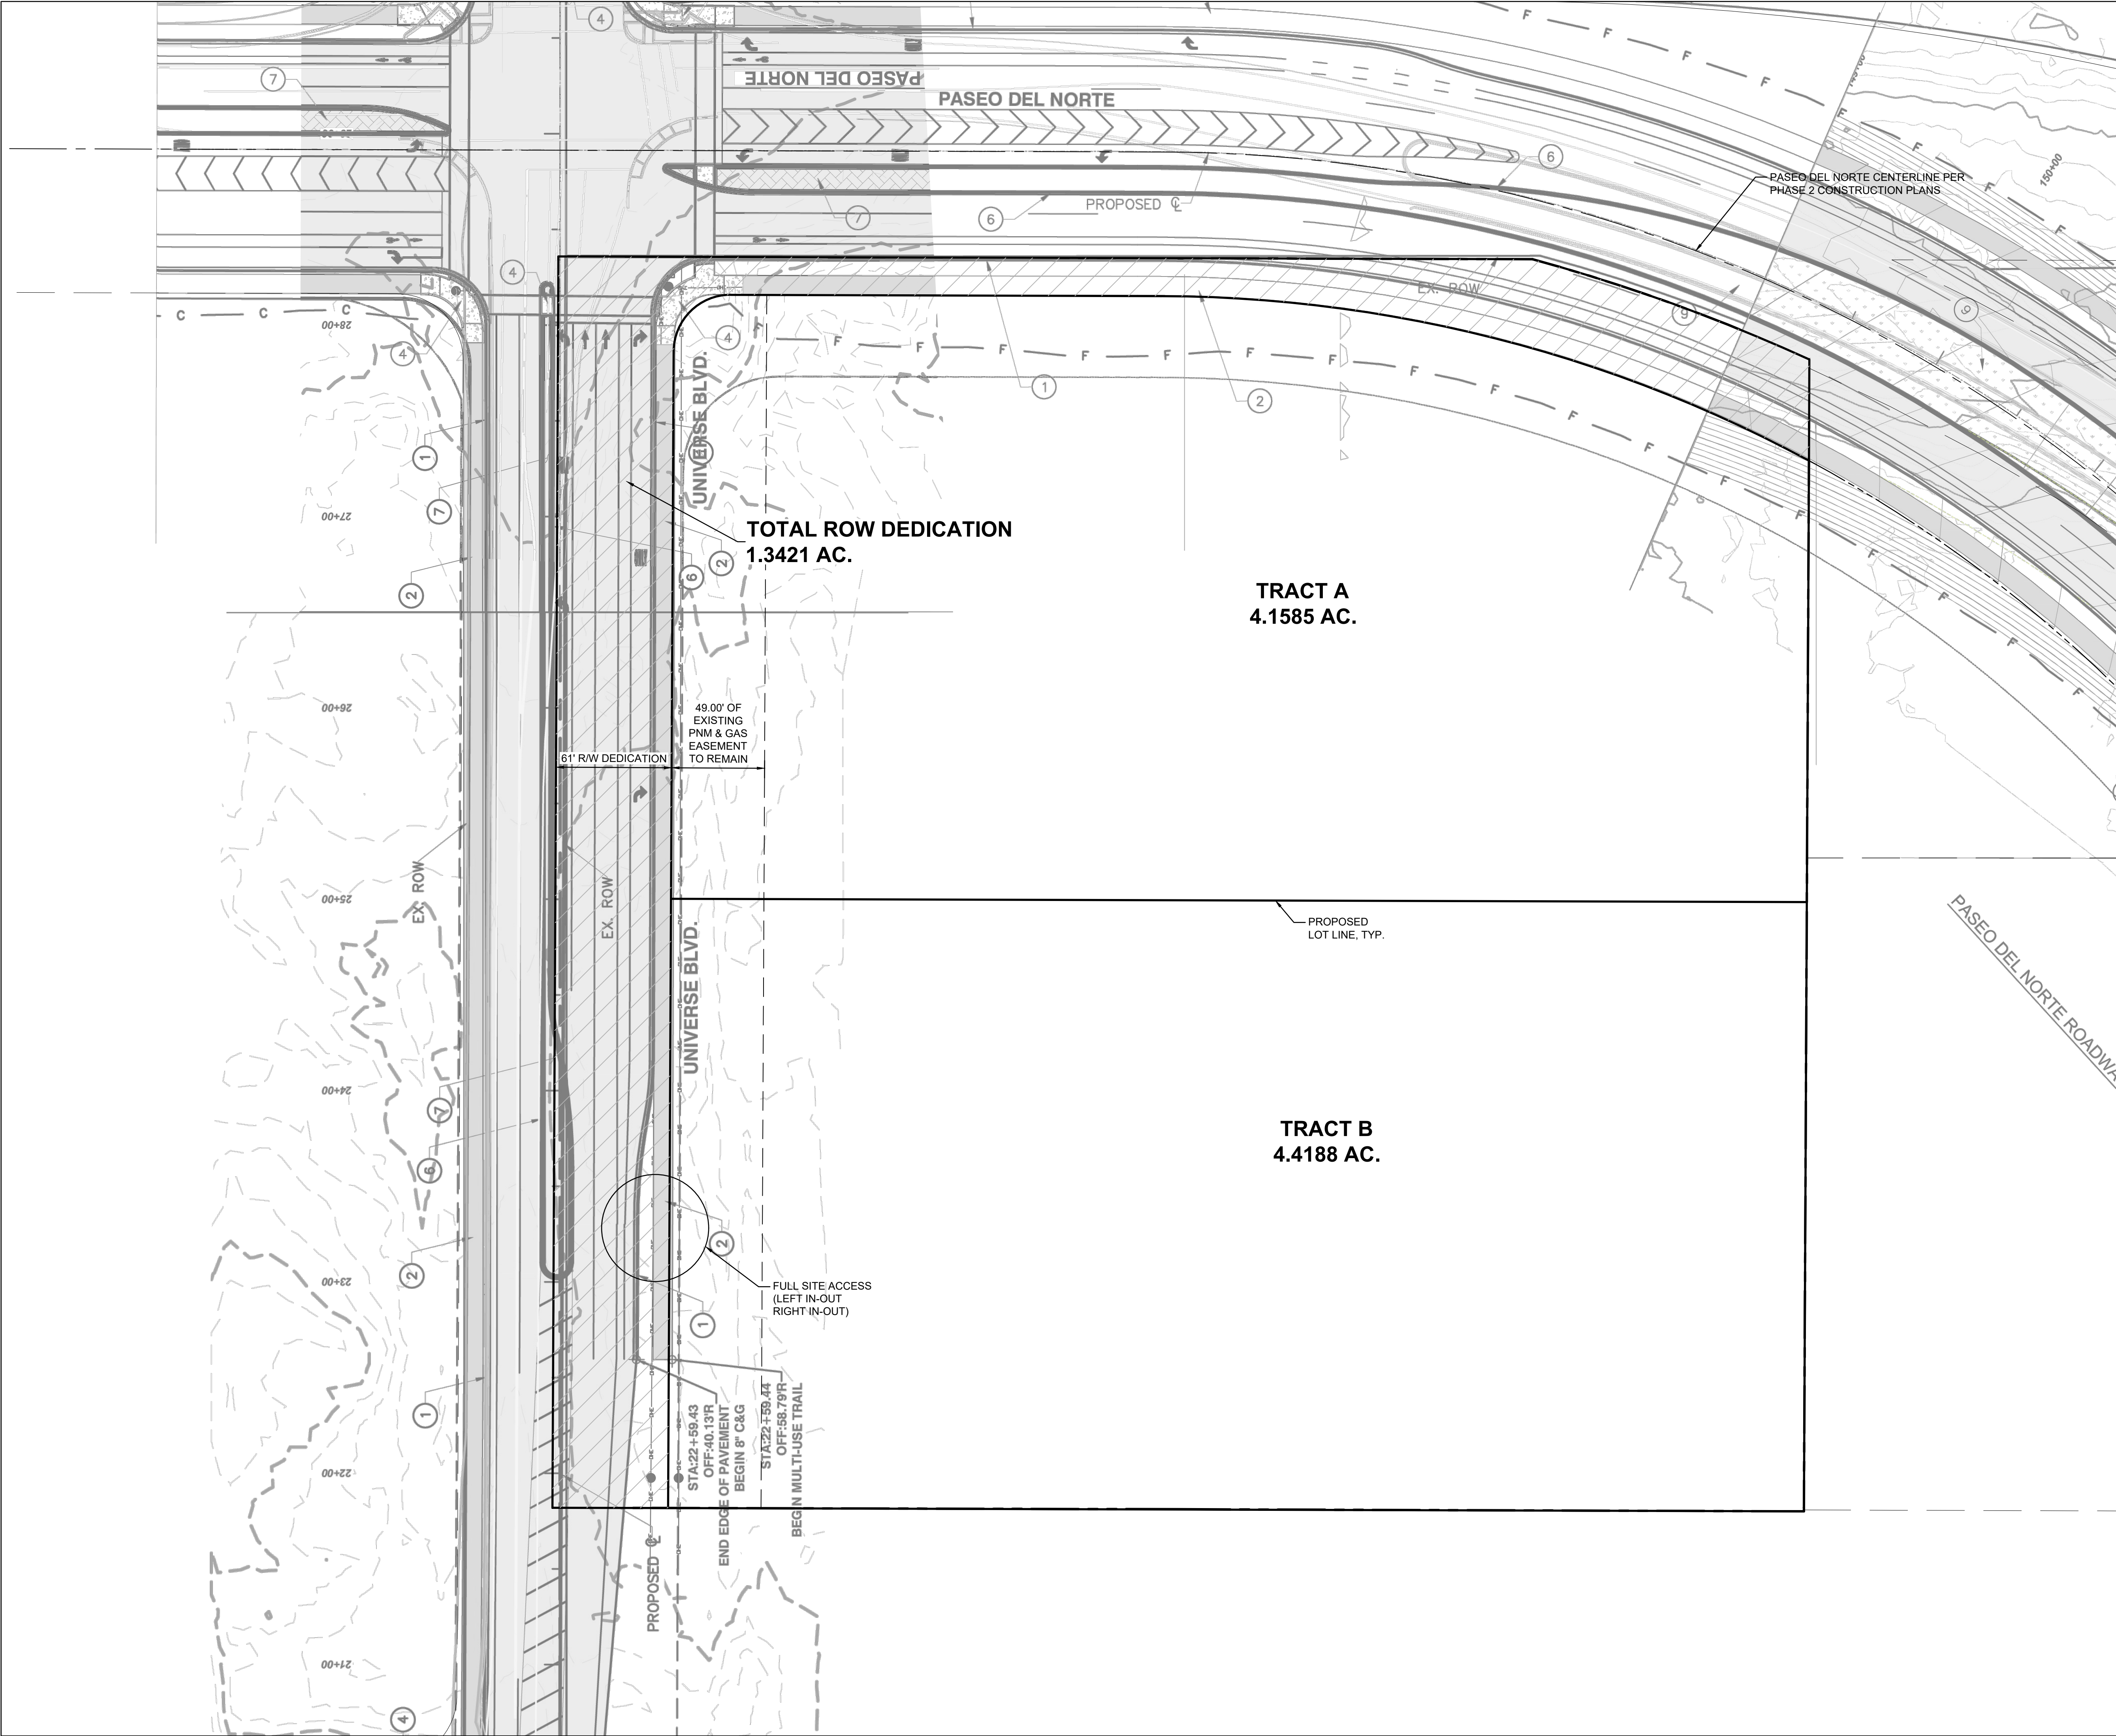

Isaacson & Arfman, Inc.
Civil Engineering Consultants

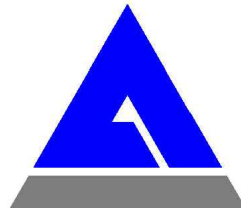

128 Monroe Street NE
Albuquerque, NM 87108
505-266-8828 | www.iacivil.com

© 2020 Isaacson & Arfman, Inc.
This design, calculations, and concepts are owned by and remain the property of Isaacson & Arfman, Inc. and no part thereof shall be utilized by any person, firm or corporation for any purpose whatsoever except with the written permission of Isaacson & Arfman, Inc.

NOT FOR CONSTRUCTION

Engineer

UNIVERSE RETAIL

PASEO DEL NORTE & UNIVERSE

DESIGN	ISSUE
DEVELOPMENT	PROJECT NUMBER: 1A XXXX
	FILE: -
	DRAWN BY: -
	CHECKED BY: -
	DATE: -

SHEET TITLE

SITE SKETCH W/
DMD
DESIGN

SHEET NUMBER

C-101