


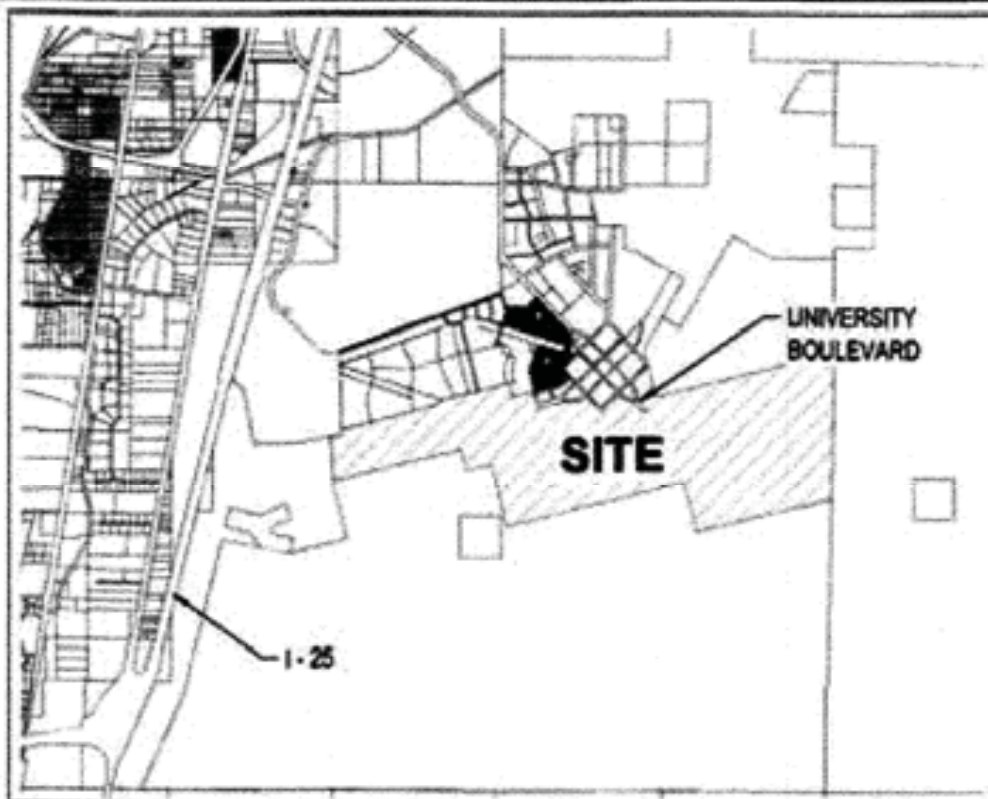

LOCATION MAP
NOT TO SCALE

SUBDIVISION DATA

1. Zone Atlas Index No.: S-14, S-15, S-16, T-15, T-16 and T-17.
2. Gross Subdivision Acreage: 1,210.9594 Acres, more or less.
3. Number of Existing Tracts: 1, Tracts Created: 14 Tracts, two (2) full width right-of-ways: 1.73 full width miles.
4. Plat is located within Sections 26, 27, 28, 29, 33, 34 and 35, T9N, R3E, N.M.P.M.
5. Zoning: PC
6. Date of Survey: January, 2024

PURPOSE OF PLAT

The purpose of this Plat is to Subdivide Tract 18, Artiste, BULK LAND PLAT, TRACTS 1 THROUGH 18, ARTISTE, as the same is shown and designated on the plat thereof filed 02/11/2022, Plat Book 2022C, Page 12, as Document No. 2022014343, into fourteen (14) tracts, two (2) full width right-of-ways and grant easements as shown.

DOCUMENTS

1. Plats of record as noted hereon.

LEGAL DESCRIPTION

Tract 18, Artiste, BULK LAND PLAT, TRACTS 1 THROUGH 18, ARTISTE, as the same is shown and designated on the plat thereof, filed in the Office of the County Clerk of Bernalillo County, New Mexico on February 11, 2022 in Book 2022C, Page 12 as Document No. 2022014343. Tract contains 1,210.9594 acres more or less.

NOTES

1. Tract is located in Flood Zone X (Areas determined to be outside the 0.2% annual chance floodplain, with Zone AE (EL 5283) located in the northeasterly portion as shown on National Flood Insurance Program Flood Insurance Rate Map Number 35001C055H, Map Revised August 16, 2012.
2. Bearings are New Mexico State Plane Grid Bearings (Central Zone) NAD 1983. Basis of Bearings is between City of Albuquerque Geodetic Control stations "1_R18" and "3_Q16". Bearing = N12°15'07"E.
3. Record Bearings and distances are the same as shown on this plat and the same as shown on the plats shown hereon.
4. Distances are ground distances "US SURVEY FOOT".
5. Record easements taken from record data as shown hereon.
6. Pursuant to Section 14-14-4-7 of the City of Albuquerque Code of Ordinances, "no property within the area of this Plat shall at any time be subject to a deed restriction, covenant, or binding agreement prohibiting solar collectors from being installed on buildings or erected on the lots of parcels within the area of proposed Plat. The foregoing requirement shall be a condition to approval of this plat".
7. All corners created with this plat will be monumented with a #5 rebar and plastic survey cap stamped "PHILLIPS PS 15517" or nail and washer stamped "PHILLIPS PS 15517".
8. Tract "C", Tract "J" and Tract "L" are intended to be used for regional utility facilities.
9. Tracts A, B and D are private open space, owned and maintained by Mesa Del Sol, LLC or its assignees and are subject to a public pedestrian access and public drainage easement granted with the filing of this plat.

LANDFILL DISCLOSURE STATEMENT

The subject property is located near or is a former landfill site. Due to the subject property being on or near a former landfill, certain precautionary measures may need to be taken to ensure the health and safety of the public. Recommendations made by a professional engineer with expertise in landfills and landfill gas issues (as required by the most current version of the "Interim Guidelines for Development within 1000 feet of Landfills") shall be consulted prior to development of the site.

JURISDICTIONAL AFFIDAVIT

I, Barry S. Phillips, a registered Professional New Mexico Surveyor, hereby affirm that the property described does lie within the platting and subdivision jurisdiction of the City of Albuquerque.

Barry S. Phillips
New Mexico Professional Surveyor 15517

BULK LAND NOTE

Future subdivision of the lands within this plat, zoning Site Development Plan approvals, and development permits may be conditioned upon dedication of rights-of-way and easements, and/or upon infrastructure improvements by the owner for water, sanitary sewer, streets, drainage, grading and parks in accordance with current resolutions, ordinances and policies in effect at the time for any specific proposal.

The City and AMAFCA, (with reference to drainage) may require and/or permit easements to be added, modified, or removed when future plats and/or Site Development Plans are approved.

By its approval of this subdivision the City makes no representation or warranties as to availability of utilities, or final approval of all requirements including (but not limited to) the following items: water and sanitary sewer availability; future street dedications and/or improvements; and excavation, filling or grading requirements. Any person intending development of lands within this subdivision is cautioned to investigate the status of these items.

At such time as all such conditions have been satisfactorily met, the City Engineer shall approve a recordable document, removing such conditions from all or from a portion of the area within the subject subdivision.

FREE CONSENT AND DEDICATION

The replat shown hereon is made with free consent and in accordance of the desires of the undersigned owner(s), the execution of this plat is their free act and deed and said owner(s) do grant all public roadways and easements shown hereon. Those signing as owner(s) warrant that they hold among them, complete indefeasible title in fee simple to the land shown on this plat. Owner(s) hereby affirm that the described property shown on this plat lies within the platting and subdivision jurisdiction of City of Albuquerque, New Mexico.

Steve B. Chavez, 1/12/24
MDS INVESTMENTS, LLC a New Mexico limited liability company
Date

State of New Mexico)

County of Bernalillo)

This instrument was acknowledged before me on 12th day of January, 2024

by Steve B. Chavez, MDS INVESTMENTS, LLC

My Commission Expires: 7/1/2026
Notary Public

STATE OF NEW MEXICO
NOTARY PUBLIC
SYDNEY N CHAVEZ
COMMISSION NUMBER 1138297
EXPIRATION DATE 07-01-2028

PUBLIC UTILITY EASEMENTS shown on this plat are granted for the common and joint use of:

- A. Public Service Company of New Mexico ("PNM"), a New Mexico corporation, (PNM Electric) for installation, maintenance, and service of overhead and underground electrical lines, transformers, and other equipment and related facilities reasonably necessary to provide electrical services.
- B. New Mexico Gas Company for installation, maintenance, and service of natural gas lines, valves and other equipment and facilities reasonably necessary to provide natural gas.
- C. Qwest Corporation d/b/a CenturyLink QC for the installation, maintenance, and service of such lines, cable, and other related equipment and facilities reasonably necessary to provide communication services.
- D. Cable TV for the installation, maintenance, and service of such lines, cable, and other related equipment and facilities reasonably necessary to provide Cable services.

Included, is the right to build, rebuild, construct, reconstruct, locate, relocate, change, remove, replace, modify, renew, operate and maintain facilities for purposes described above, together with free access to, from, and over said easements, with the right and privilege of going upon, over and across adjoining lands of Grantor for the purposes set forth herein and with the right to utilize the right of way and easement to extend services to customers of Grantee, including sufficient working area space for electric transformers, with the right and privilege to trim and remove trees, shrubs or bushes which interfere with the purposes set forth herein. No building, sign, pool (above ground or subsurface), hot tub, concrete or wood pool decking, or other structure shall be erected or constructed on said easements, nor shall any well be drilled or operated thereon. Property owners shall be solely responsible for correcting any violations of National Electrical Safety Code by construction of pools, decking, or any structures adjacent to or near easements shown on this plat.

Easements for electric transformer/switchgears, as installed, shall extend ten (10) feet in front of transformer/switchgear doors and five (5) feet on each side.

Disclaimer

In approving this plat, Public Service Company of New Mexico (PNM), New Mexico Gas Company (NMGC) and Qwest Corporation D/B/A CenturyLink (QWEST) did not conduct a Title Search of the properties shown hereon. Consequently, PNM, NMGC and QWEST do not waive or release any easement or easement rights which may have been granted by prior plat, replat or other document and which are not shown on this plat.

SURVEYOR'S CERTIFICATION

I, Barry S. Phillips, a Registered Professional New Mexico Surveyor, certify that I am responsible for this survey and that this plat was prepared by me or under my supervision, shows all existing easements as shown on the plats of record, or made known to me by the owner, utility companies, or other interested parties and conforms to the Minimum Requirements of the Board of Registration for Professional Engineers and Professional Surveyors and is true and accurate to the best of my knowledge and belief.

Barry S. Phillips, 1-9-2024
New Mexico Professional Surveyor No. 15517
Date:



BULK LAND PLAT

INNOVATION PARK III TRACTS N-1, N-2, AND N-3

(BEING A REPLAT OF TRACT 18 ARTISTE)

CITY OF ALBUQUERQUE
BERNALILLO COUNTY, NEW MEXICO

JANUARY, 2024

PROJECT

NUMBER: PR-2023-008999 DHO APPROVAL: March 13, 2024

Application Number: SD-2024-00013

PLAT APPROVAL

Utility Approvals:

PNM Electric Services	31/01/2024
Jeff Estevancho	Date
Jeff Estevancho (Jan 31, 2024 07:43 MST)	31/01/2024
New Mexico Gas Company	Date
Natalia Antonio	30/01/2024
Natalia Antonio (Jan 30, 2024 16:22 MST)	Date
Century Link	30/01/2024
Wade Martin	Date
Wade Martin (Jan 30, 2024 16:11 MST)	30/01/2024
Comcast	Date

City Approvals:

Loren N. Rianchover P.S.	1/11/2024
City Surveyor	Date
Ernest Armijo	03/13/24
Traffic Engineering, Transportation Division	Date
03/21/24	Date
ABCWUA	03/13/24
Whitney Baker	Date
Parks and Recreation Department	1/29/2024
AMAFCA	Date
Heptie Chan	03/14/24
Hydrology	Date
03/14/24	Date
Code Enforcement	03/13/24
Jay Rodenbeck	Date
Planning Department	03/21/24
Shahab Biazar	Date
City Engineer	

TAX CERTIFICATION

THIS IS TO CERTIFY THAT TAXES ARE CURRENT AND PAID ON

TRACT 18, ARTISTE: UPC #101605026829920101

PROPERTY OWNER OF RECORD: TRACT 18, ARTISTE: MDS INVESTMENTS, LLC

9/5/2024
BERNALILLO COUNTY TREASURER'S OFFICE DATE

Bohannon & Huston
www.bhinc.com 800.877.5332

