


RIGHT OF WAY VACATION EXHIBIT
THE WESTERLY PORTION OF TRACT 1
SUMMARY PLAT, 68.75 ACRE TRACT
& 66.15 ACRE TRACT
PARADISE HILLS, TOWN OF ALAMEDA GRANT, CITY OF
ALBUQUERQUE, BERNALILLO COUNTY, NEW MEXICO

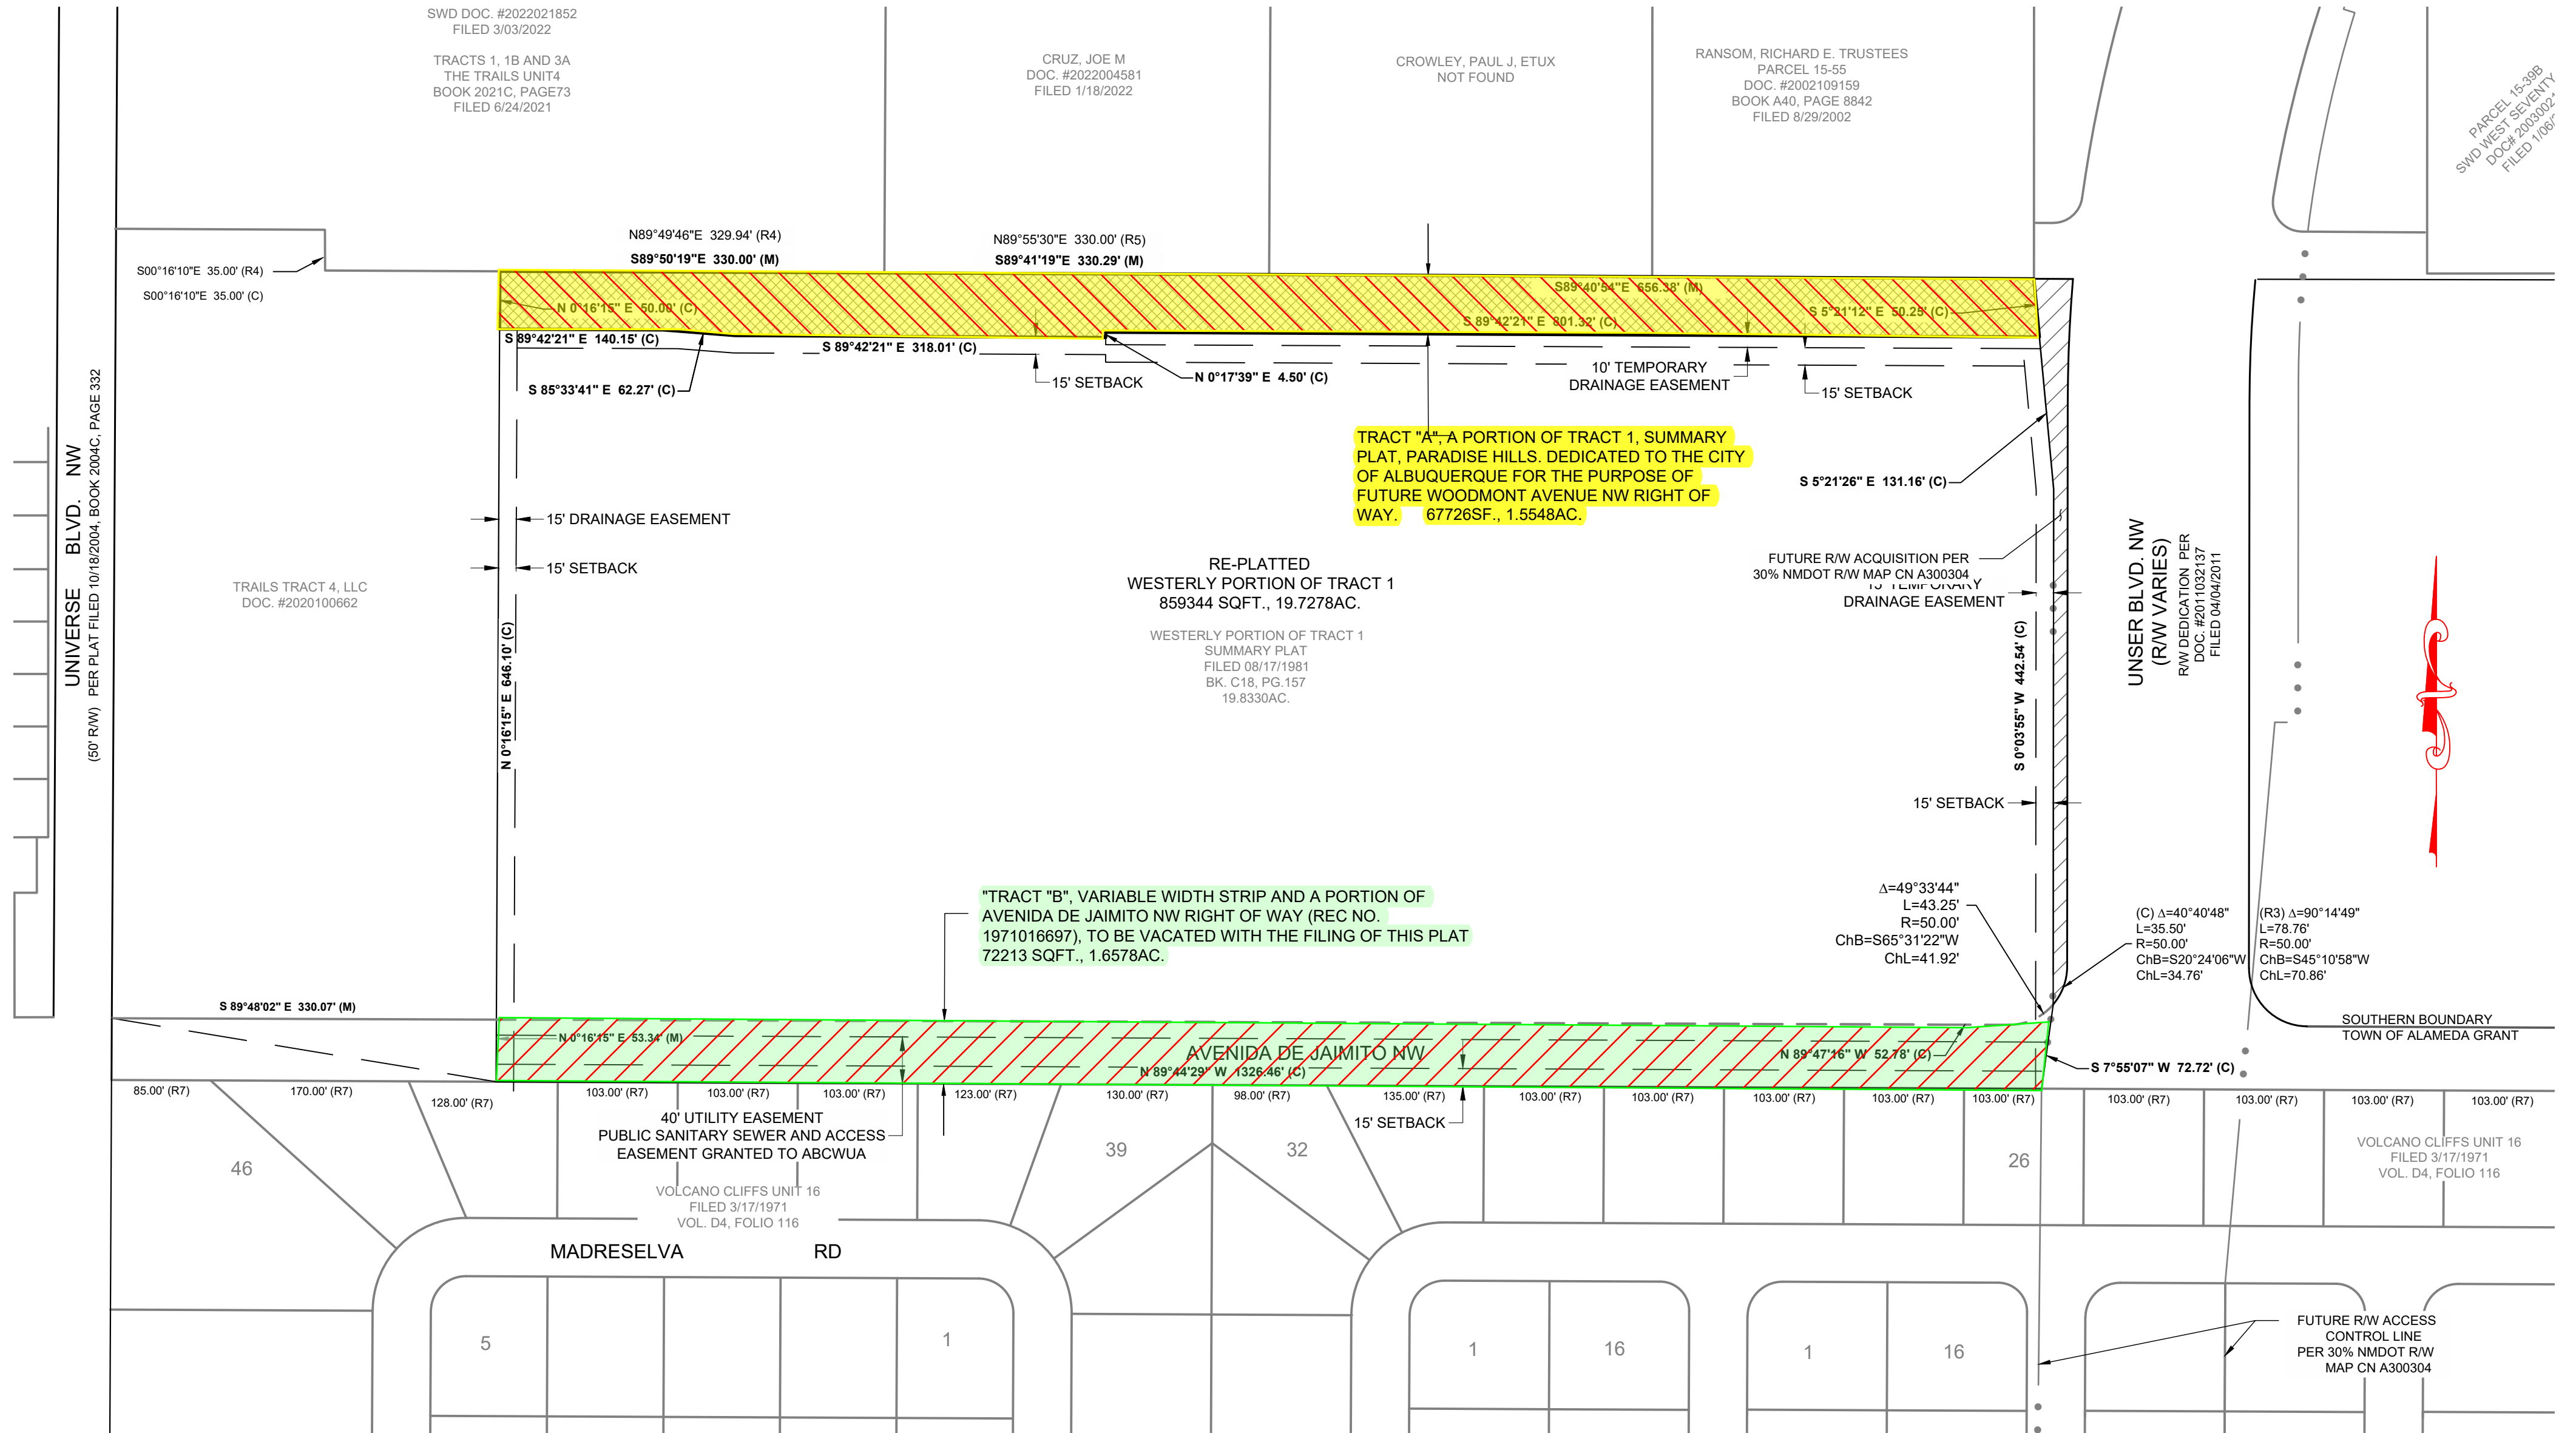

CobbFendley

3820 Academy Parkway North N.E.
Albuquerque, New Mexico 87109

505.508.0786 | fax 505.508.0837 | www.cobbhendley.com

© copyright Cobb, Fendley AND Associates, Inc.

Drawing File: Q:\PROJECTS\2023\12038_JLM_LIVING_LLC\03_JM_PASEO_FINAL_DESIGN\400_CAD\402_SURVEY\231203803_FINAL-PLAT-241015.DWG