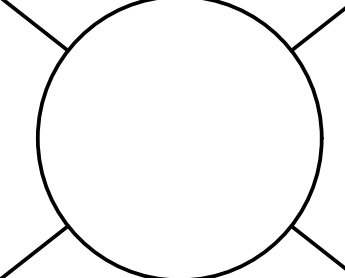


NOTE:
OWNER WILL INSTALL GUTTER AND
DOWN SPOUT TO CAPTURE RAIN IN
BARREL ALONG THE ENTIRE NORTH
AND SOUTH PORTION OF THE EXISTING
HOME AND THE ADDITION. GUTTER
WILL SLOPE FROM THE FRONT OF THE
HOUSE TO THE BACK OF THE HOUSE.

T.G. APODACA ADDITION
BLOCK 2 LOT 4 AND 5

T.G. APODACA ADDITION
BLOCK 2 LOT 4

T.G. APODACA ADDITION
BLOCK 2 LOT 5

	RESIDENTIAL ADDITION
	@ 1104 9TH STREET SW
PROPOSED ADDITION SITE PLAN	
SCALE: 1" = 20'-0"	SHEET 1 OF 1