



TIERRA PINTADA ST NW.

not to scale

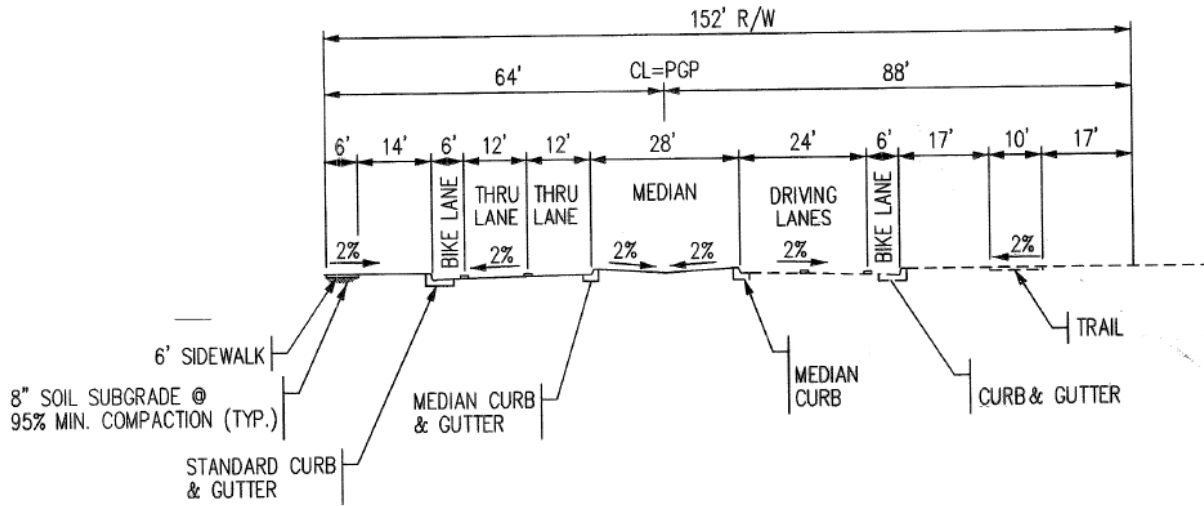

ARROYO VISTA BLVD.

not to scale

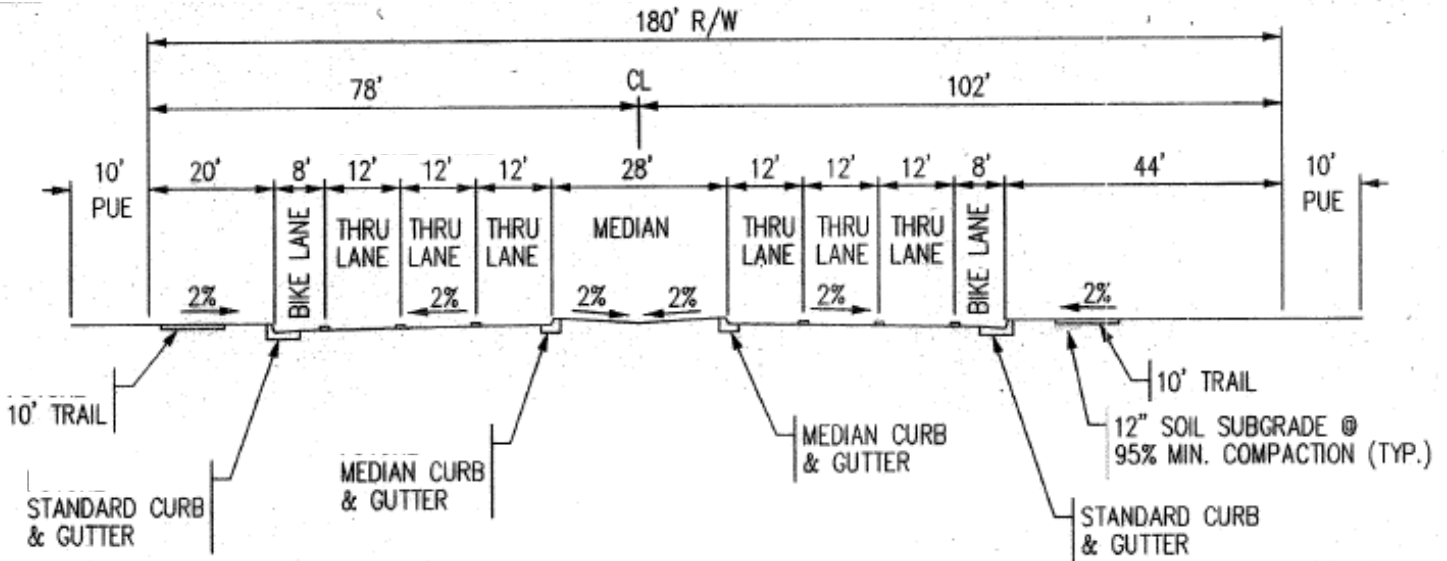

MIREHAVEN PKWY

not to scale

