

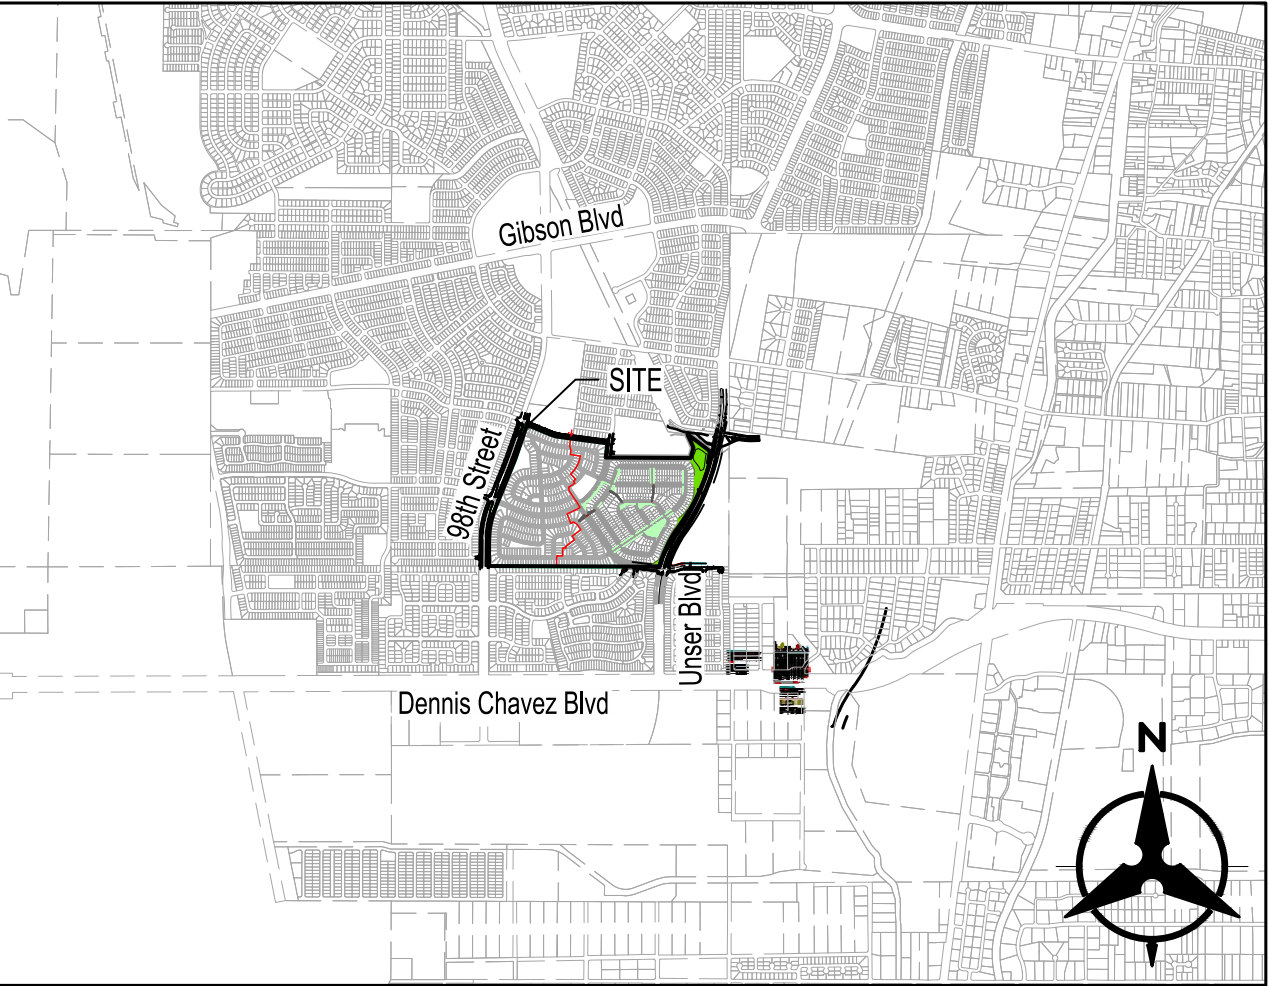



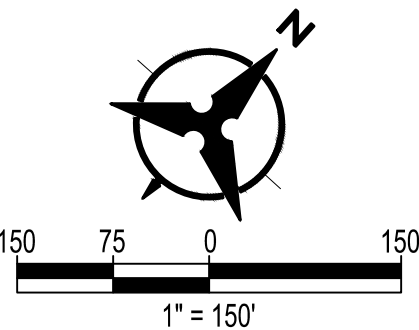


LOCATION MAP
SCALE: 1" = 3000'

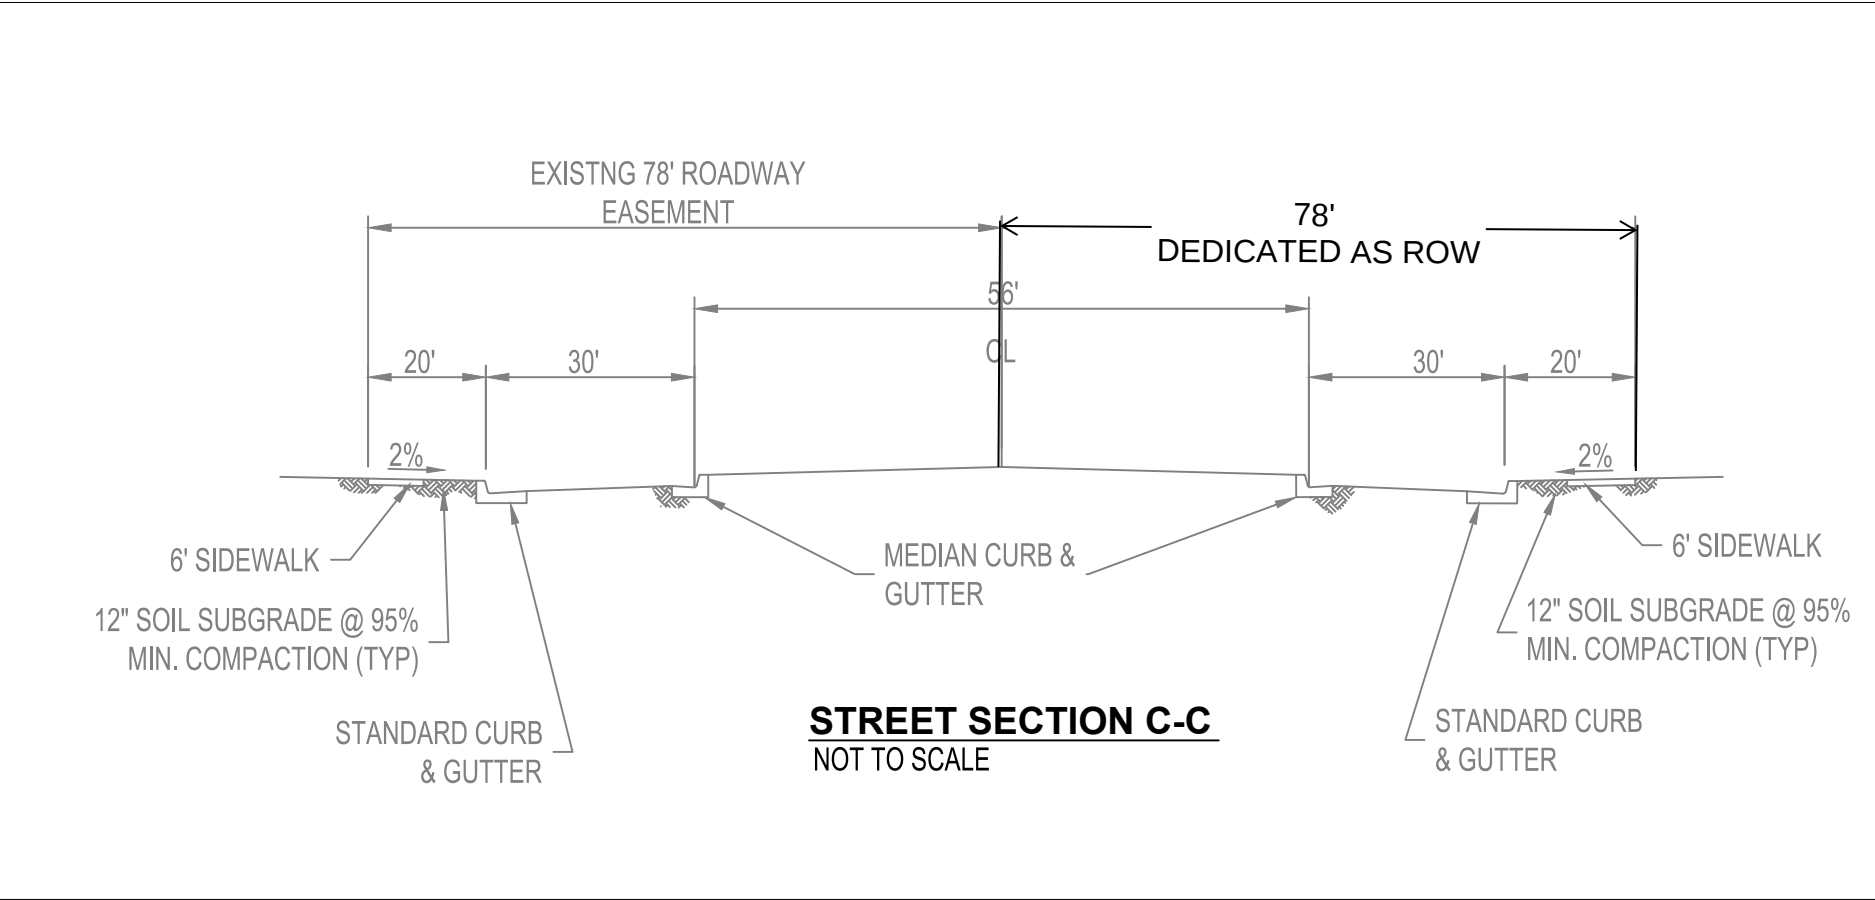


98TH STREET EXHIBIT
TA LANDS


DRAWN BY:	DATE:	07/28/2025
CHECKED BY:	BHI PROJECT NO.	20250012
	SHEET NO.	1 OF 1

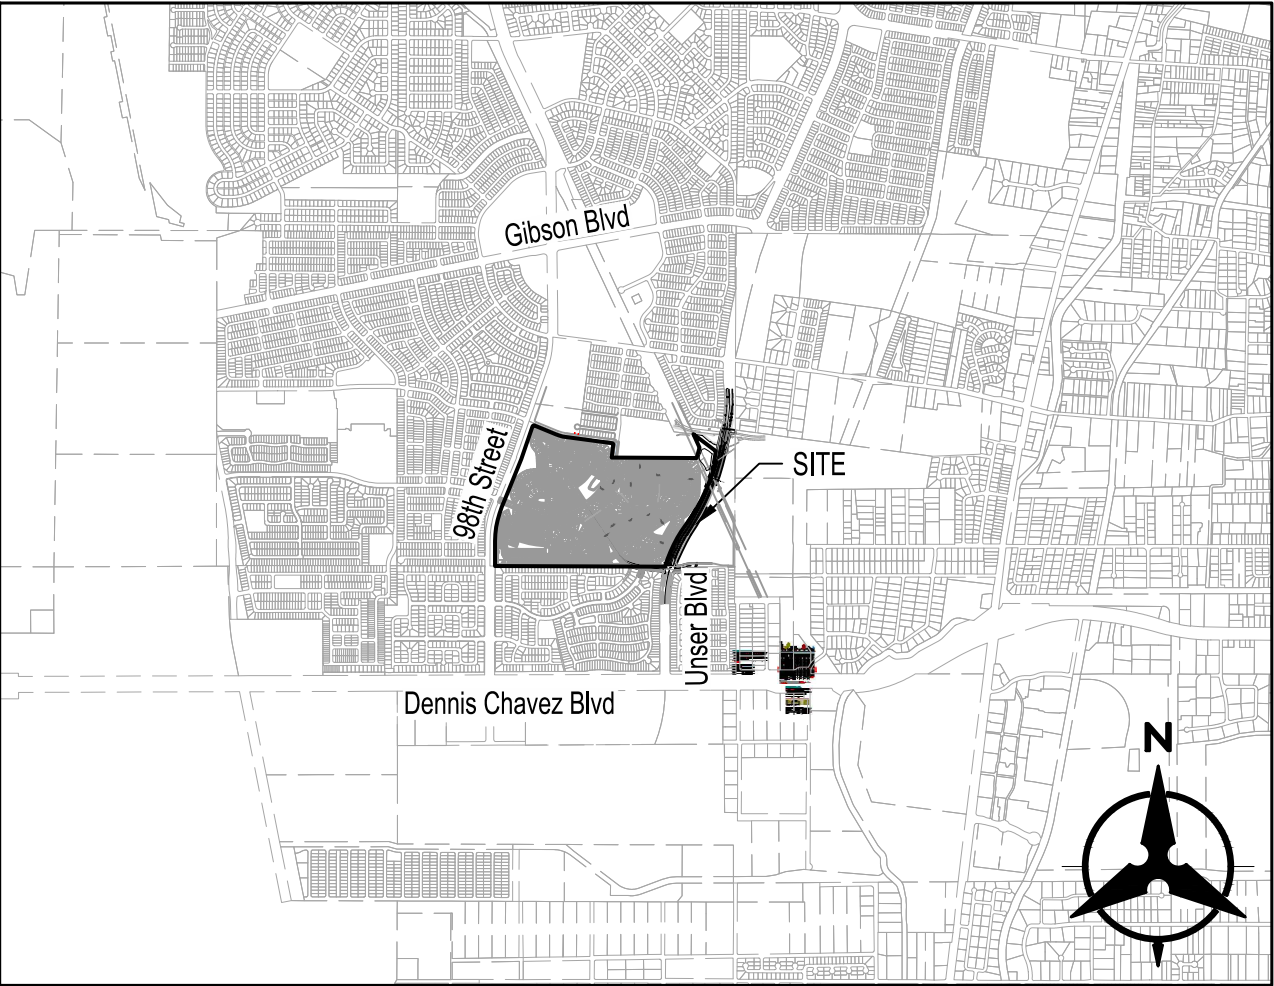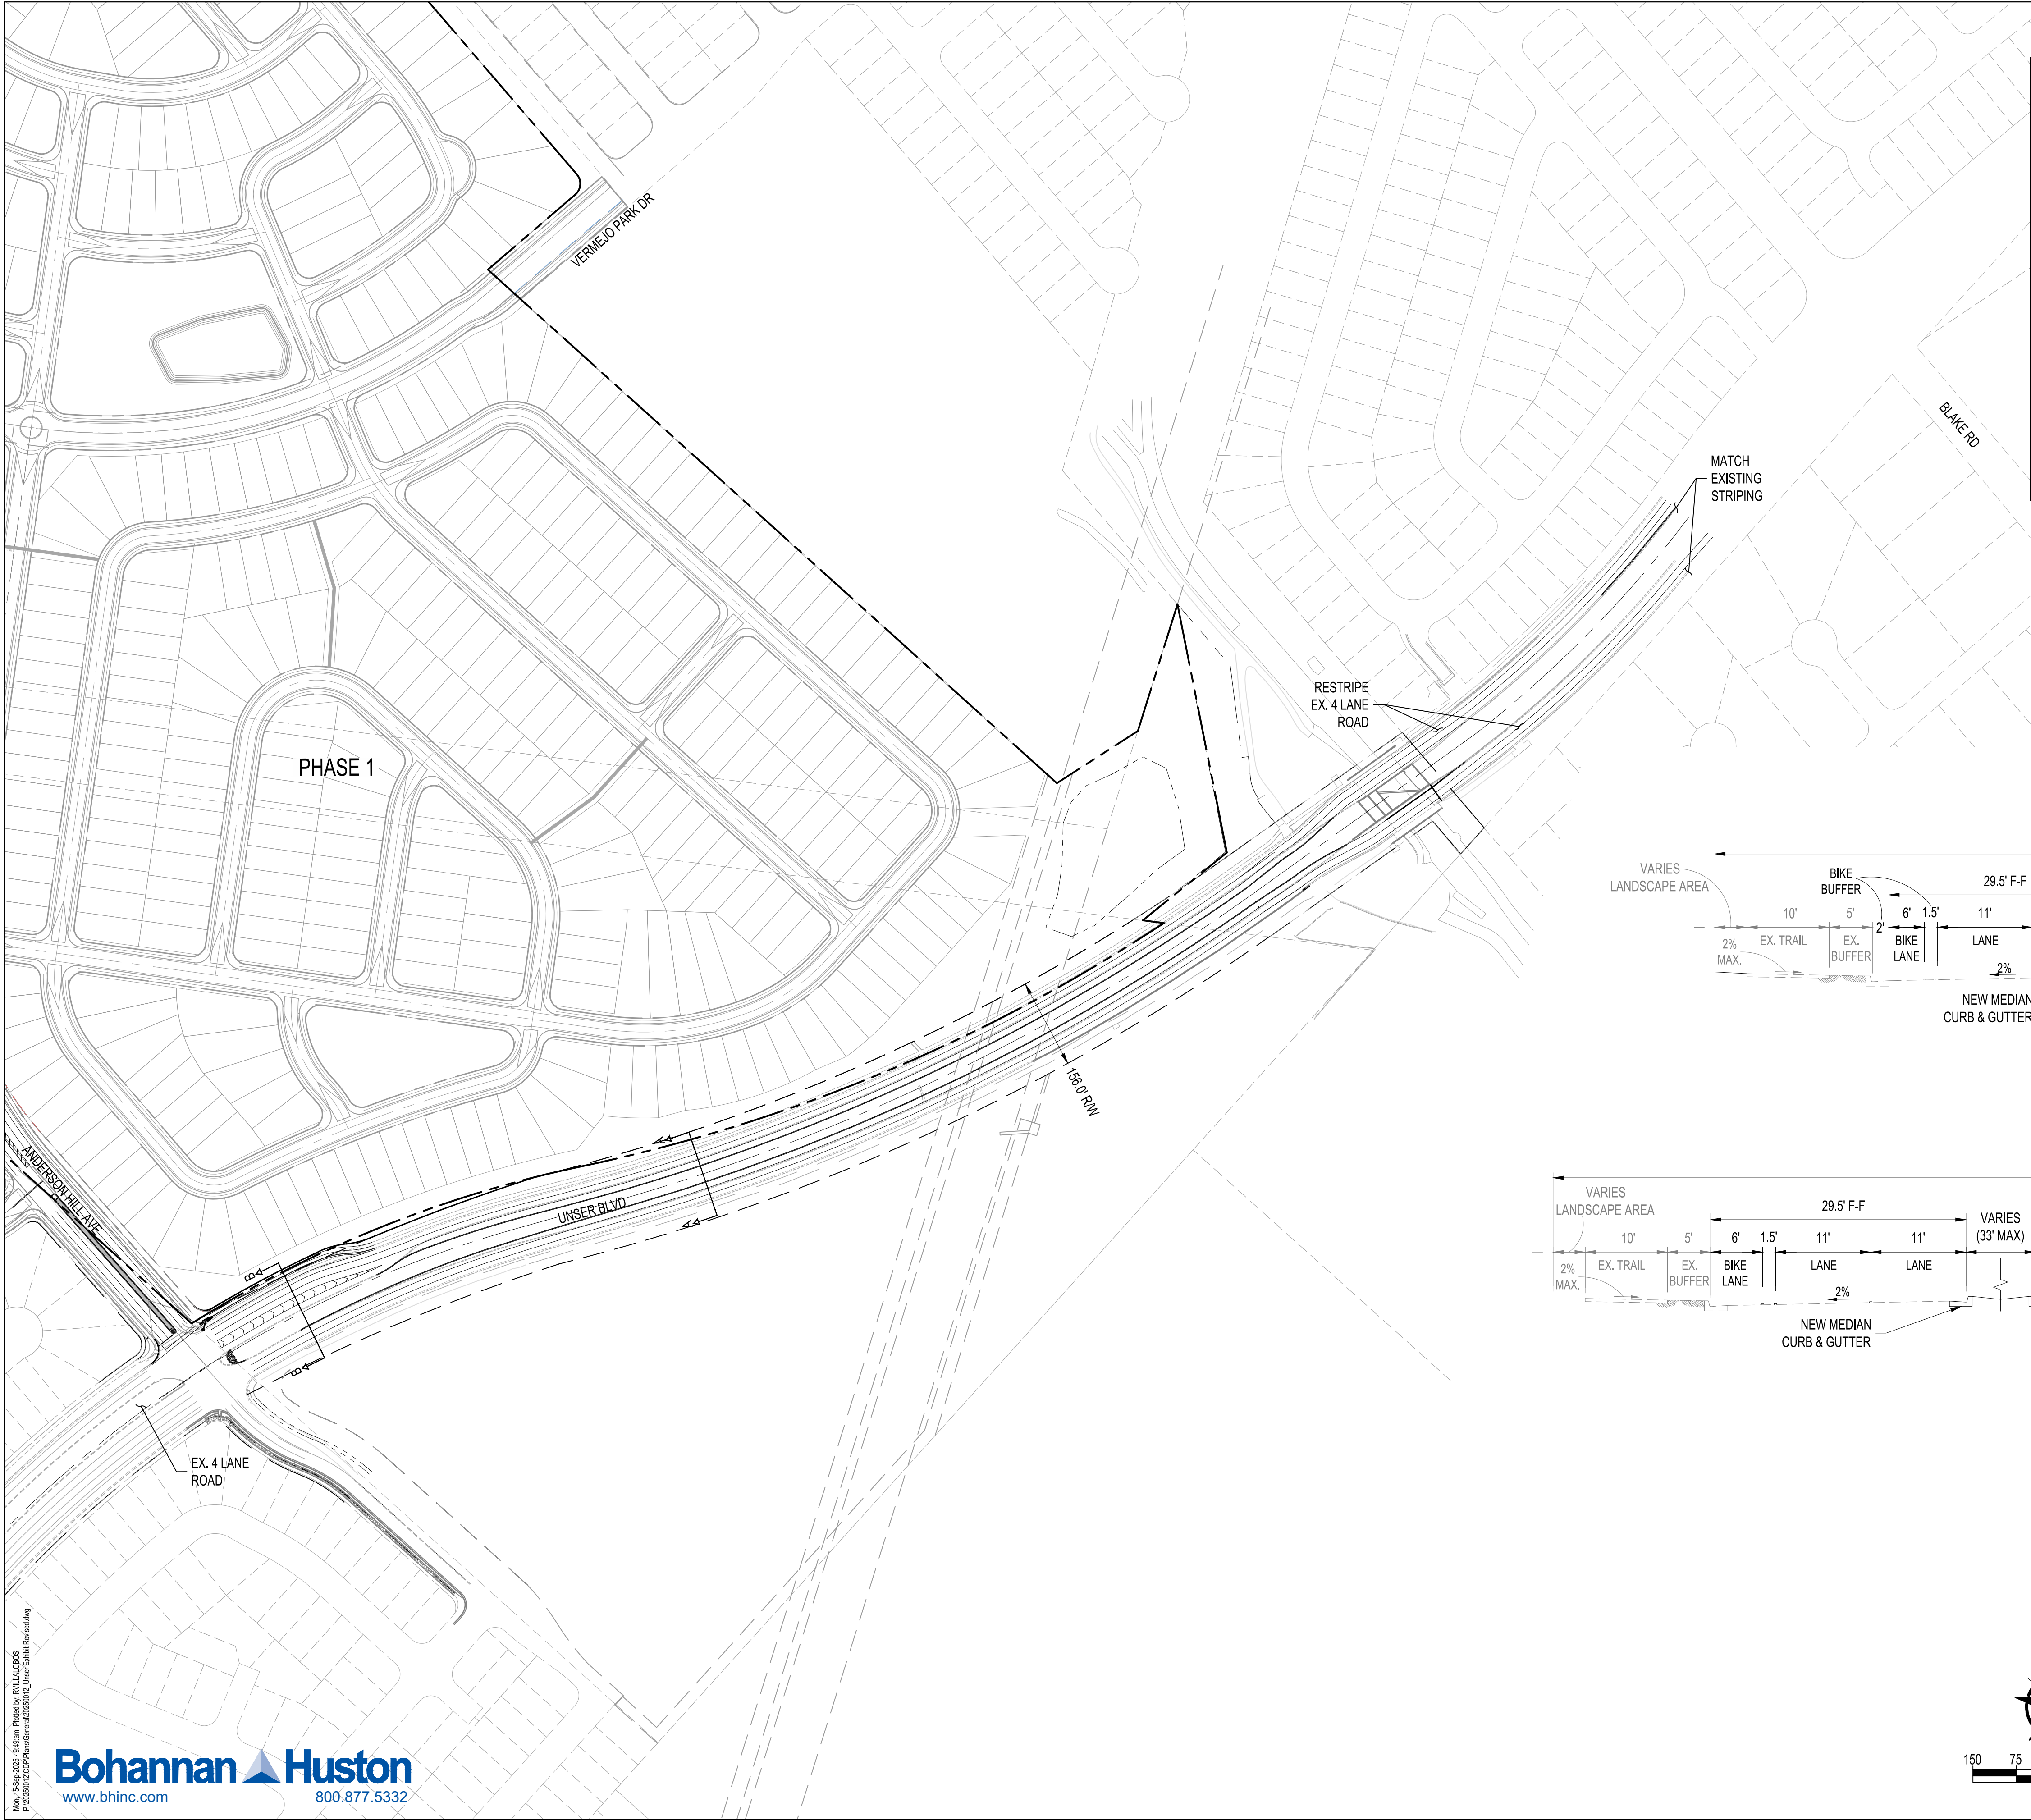


LOCATION MAP
SCALE: 1" = 3000'

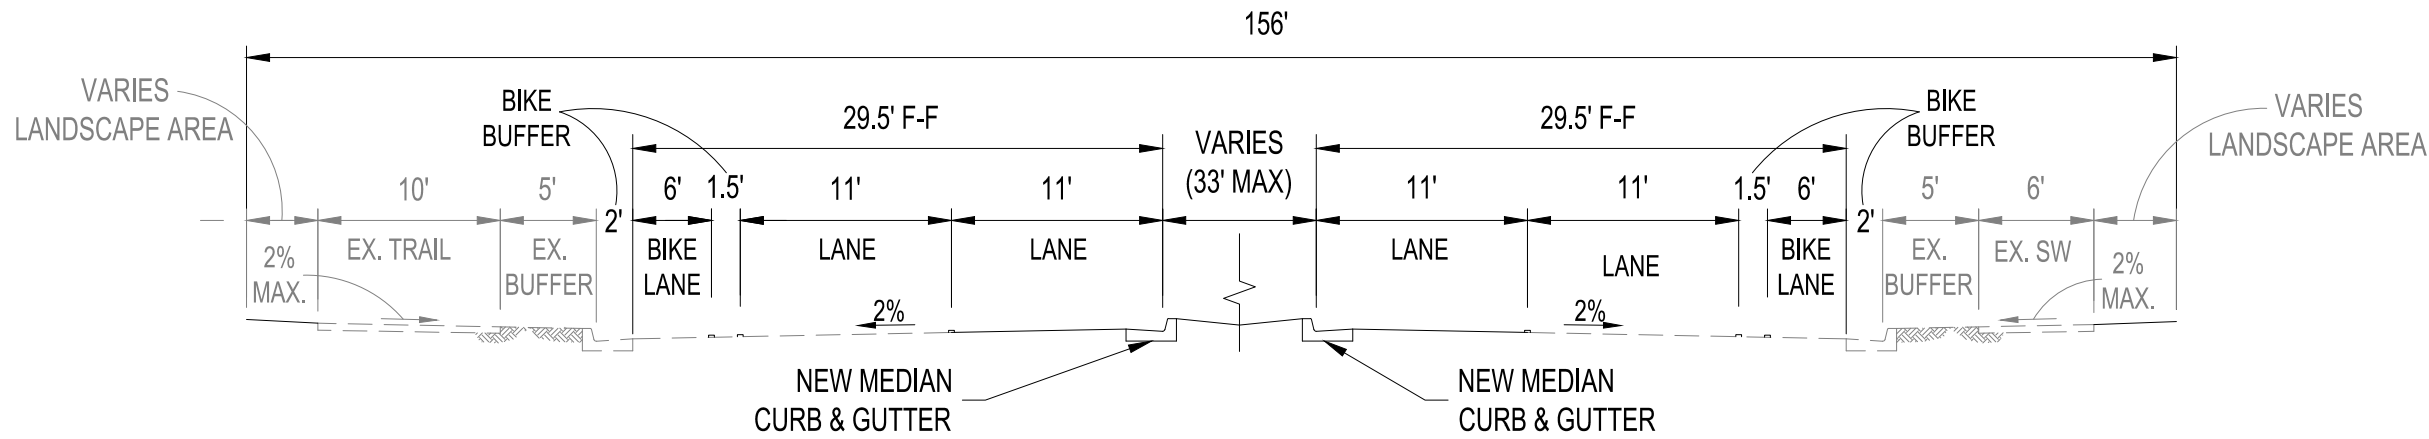

STREET SECTION A-A
NOT TO SCALE

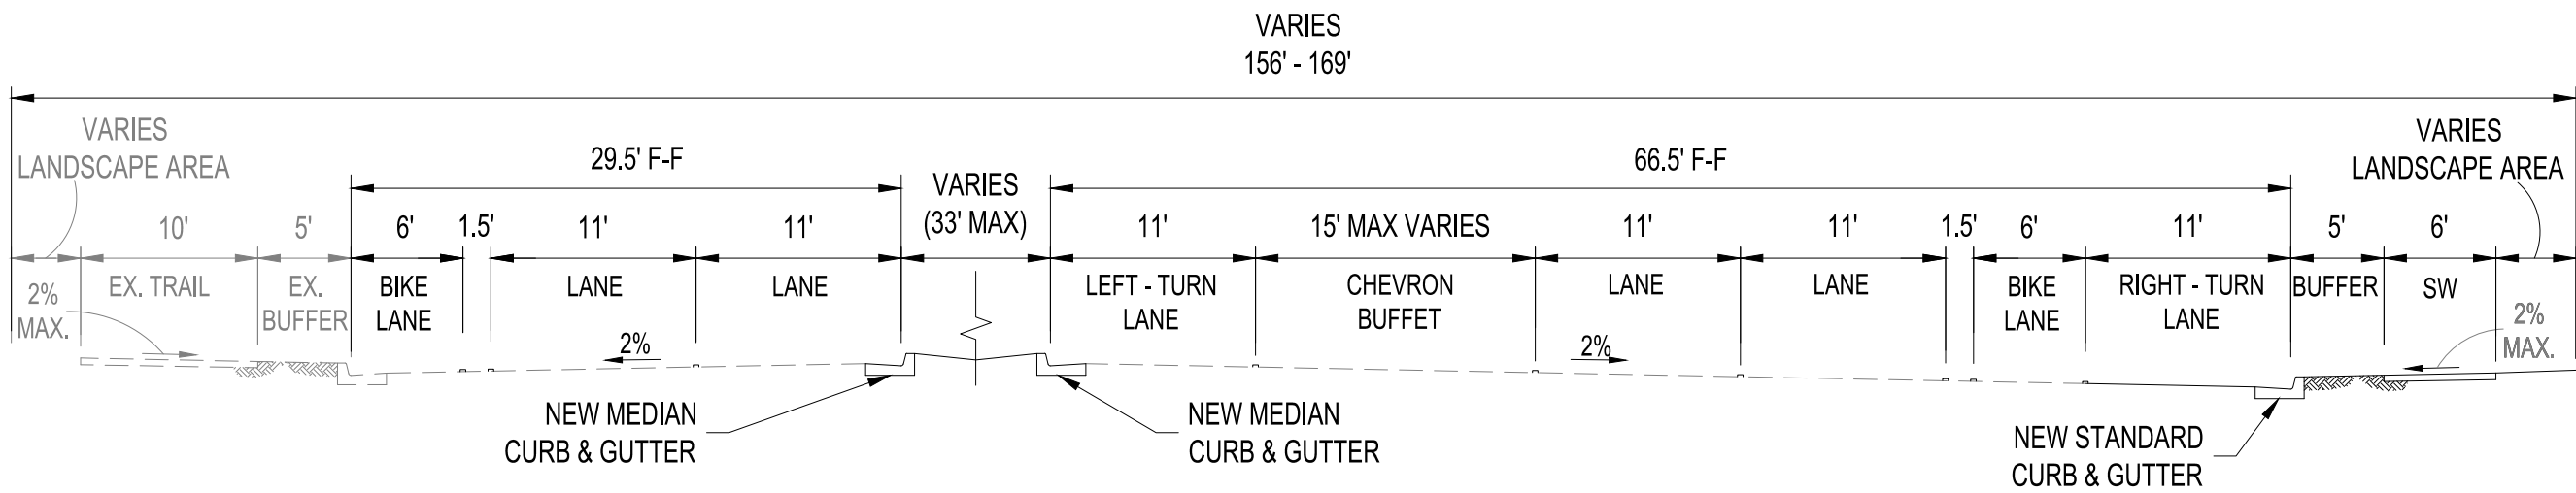

STREET SECTION B-B
NOT TO SCALE

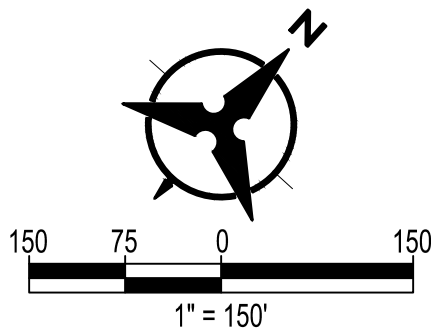

UNSER EXHIBIT

TA LANDS

DRAWN BY:	DATE: 07/28/2025		
CHECKED BY:	BHI PROJECT NO. 20250012	SHEET NO. 1 OF 1	