

COUNTY CLERK RECORDING LABEL HERE

A REPEAT OF THE LOTS 10, 11, & 12
BLOCK 36, EASTERN ADDITION
WITHIN PROJECTED SECTION 29, T. 10 N., R. 3 E., N.M.P.M.
TOWN OF ALBUQUERQUE GRANT
ALBUQUERQUE, BERNILLO COUNTY, NEW MEXICO
MAY 2025

LOT 10

LOT 12 - A

LOT 11

16' ALLEY

6' SIDEWALK

TRUMBULL AVENUE S.E.

LOT 10

LOT 12

LOT 11

16' ALLEY

6' SIDEWALK

TRUMBULL AVENUE S.E.

LOT 10

LOT 12

LOT 11

16' ALLEY

6' SIDEWALK

TRUMBULL AVENUE S.E.

ACS MONUMENT "1.25.29"
X=1.523,926,061 US SURVEY FOOT
Y=1.480,816,003 US SURVEY FOOT
Ground-to-grid: 0.999678659
Mapping Angle: -001.325.29
NAD83 CENTRAL ZONE NAD 83

Diagram illustrating the components and layout of a cable TV system, showing the connection between the Cable Line Inlet, various valves (Gas, Water, Tapping, Isolation Control), meters (Electric, Water), and the main cable line.

Labels and components shown in the diagram:

- CABLE LINE INLET
- SHUNT TAPPOINT
- GAS VALVE
- ROLLING
- TAPPING POINT
- DROP INLET
- WATER VALVE
- TAPPING VALVE
- ISOLATION CONTROL VALVE/POD
- LIGHT POLE
- POWER POLE
- WATER METER
- ELECTRIC METER
- SERIES TAPPOINT
- DHC (Drop Head Connector)
- BRIEF WALL


WATER LEVEL (FEET)

60
50
40
30
20
10
0

1900 1910 1920 1930 1940 1950 1960

SCALE: 1 INCH = 30 FEET

o FOUND/SET MONUMENT LEGEND:
A: SET #4 REBAR WITH CAP "WAYJOHN PS 14269"
B: SET PK NAIL AND DISK "WAYJOHN PS 14269"

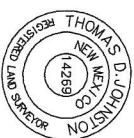

WAYJOHN
SURVEYING
INC.

1609 2nd STREET NW

ALBUQUERQUE, N.M. 87102
PHONE: (505) 255-2052 FAX: (505) 255-2887

INDEXING INFORMATION FOR COUNTY CLERK
OWNER: SHILOH MISSIONARY BAPTIST
CHURCH

CHURCH

LOCATION: SECTION 29, T10N, R3E
SUBMISSION: EASTERN

DRAWN: L J P	SCALE:	FILE NO.
CHECKED: T D J	1" = 30'	SP-1-01-2024
DRAWING NO. SP10124.DWG	27 MAY 2025	EXHIBIT