



ACS MONUMENT "2_L10"
X=1,502,323.077 US SURVEY FEET
Y=1,480,997.867 US SURVEY FEET
Ground-to-grid: 0.999684884
Mapping Angle: -00°15'54.64"
NMSP CENTRAL ZONE NAD 83
ELEV.=5668.036 US SURVEY FOOT
NAVD 88

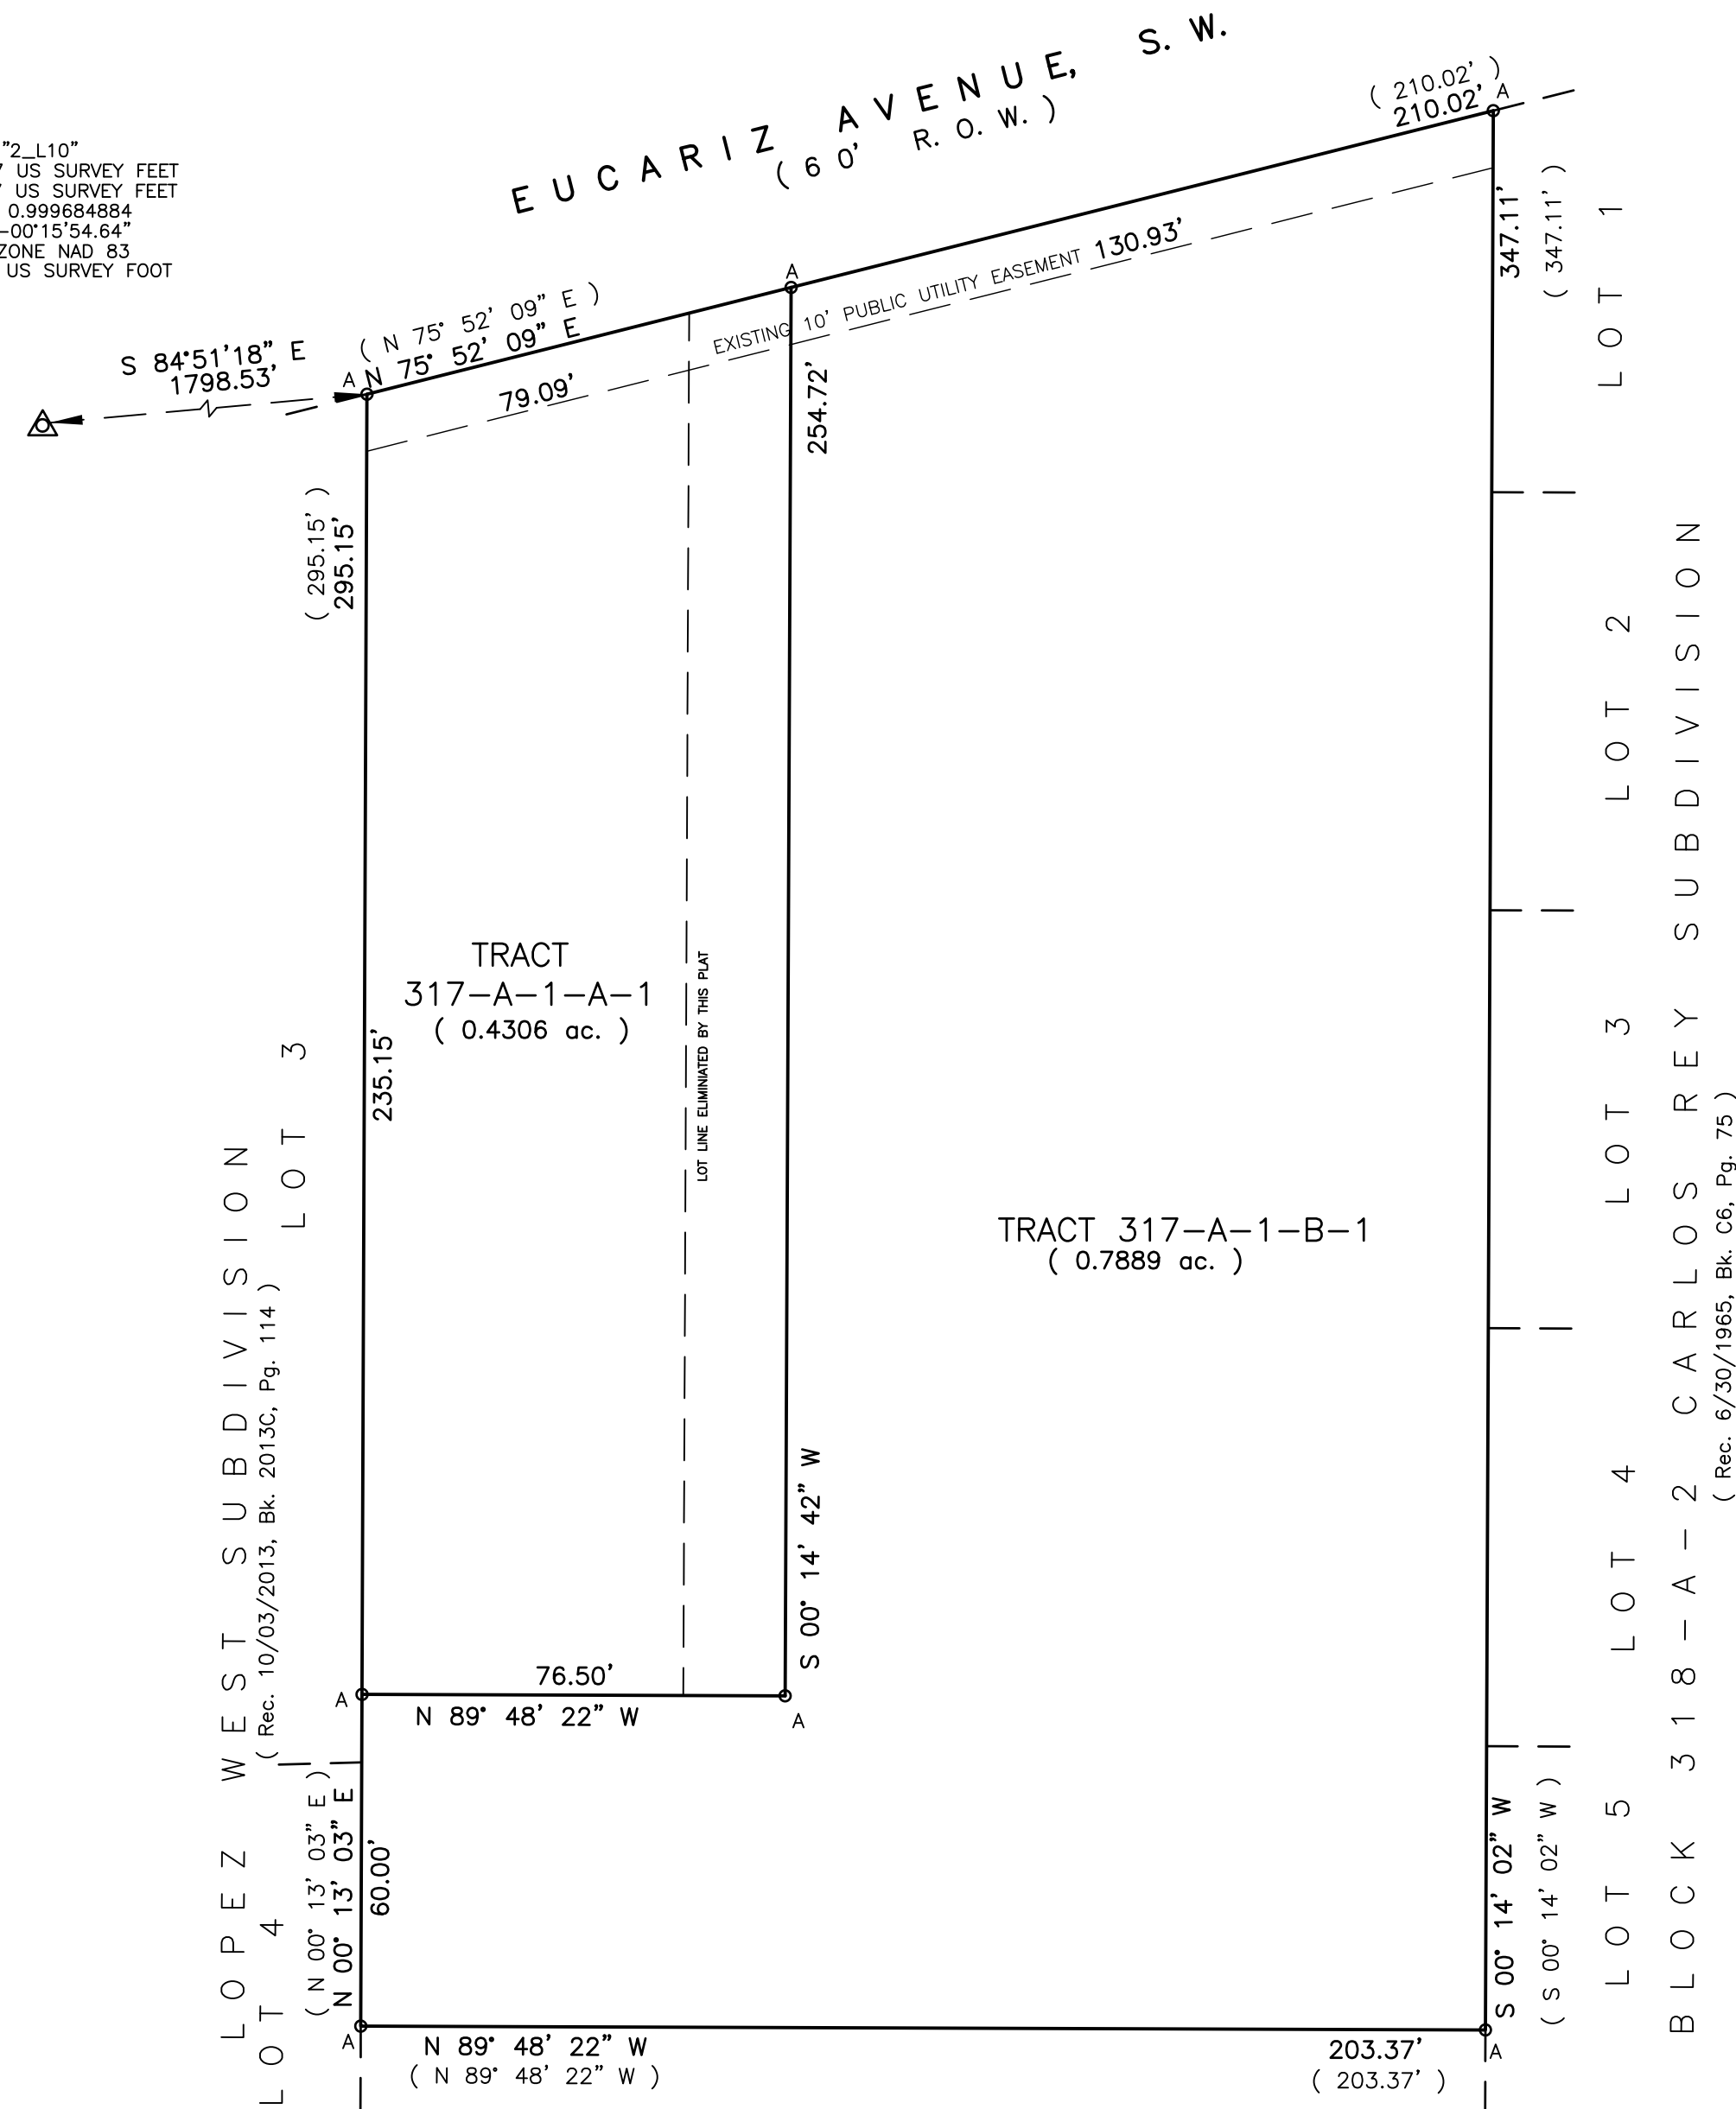



TRACT 317-A-2
TOWN OF ATRISCO GRANT UNIT 3
(Rec. 9/01/2004, Bk. 2004C, Pg. 270)

PLAT OF
TRACTS 317-A-1-A-1 & 317-A-1-B-1
TOWN OF ATRISCO GRANT UNIT 3

A REPLAT OF TRACTS 317-A-1-A AND 317-A-1-B
TOWN OF ATRISCO GRANT UNIT 3
WITHIN PROJECTED SECTION 26, T. 10 N., R. 2 E., N.M.P.M.
WITHIN THE TOWN OF ATRISCO GRANT
ALBUQUERQUE, BERNALILLO COUNTY, NEW MEXICO
MARCH 2025

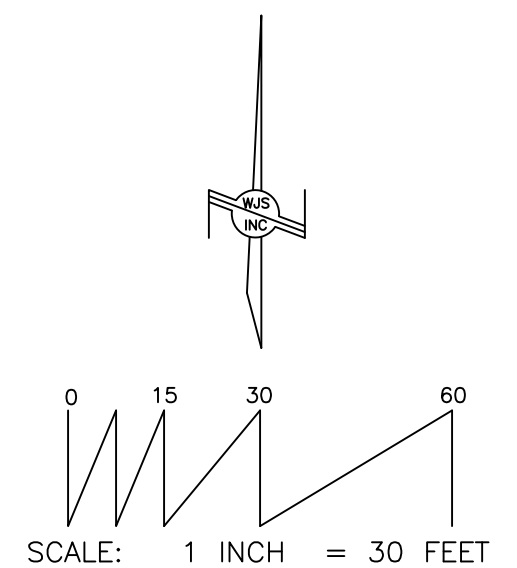

o FOUND/SET MONUMENT LEGEND:
A: SET #4 REBAR WITH CAP "WAYJOHN PS 14269"

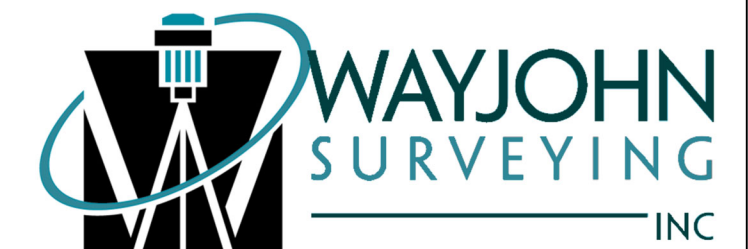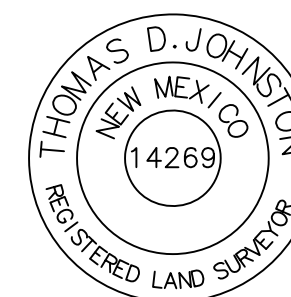

1609 2nd STREET NW
ALBUQUERQUE, N.M. 87102
PHONE: (505) 255-2052 FAX: (505) 255-2887

INDEXING INFORMATION FOR COUNTY CLERK
OWNER: ARAGON ISMAEL & MARTHA E
UPC: 101105612242920420
UPC: 101105613942820418
LOCATION: SECTION 26, T10N, R2E
TOWN OF ATRISCO GRANT UNIT 3

DRAWN: T R J
CHECKED: T D J
DRAWING NO.
SP7012023.DWG

SCALE:
1" = 30'
3 MAR 2025

FILE NO.
SP-7-01-2023
SHEET 2 OF 2