


WAIVER EXHIBIT

SAVIO RIDGE

January, 2025

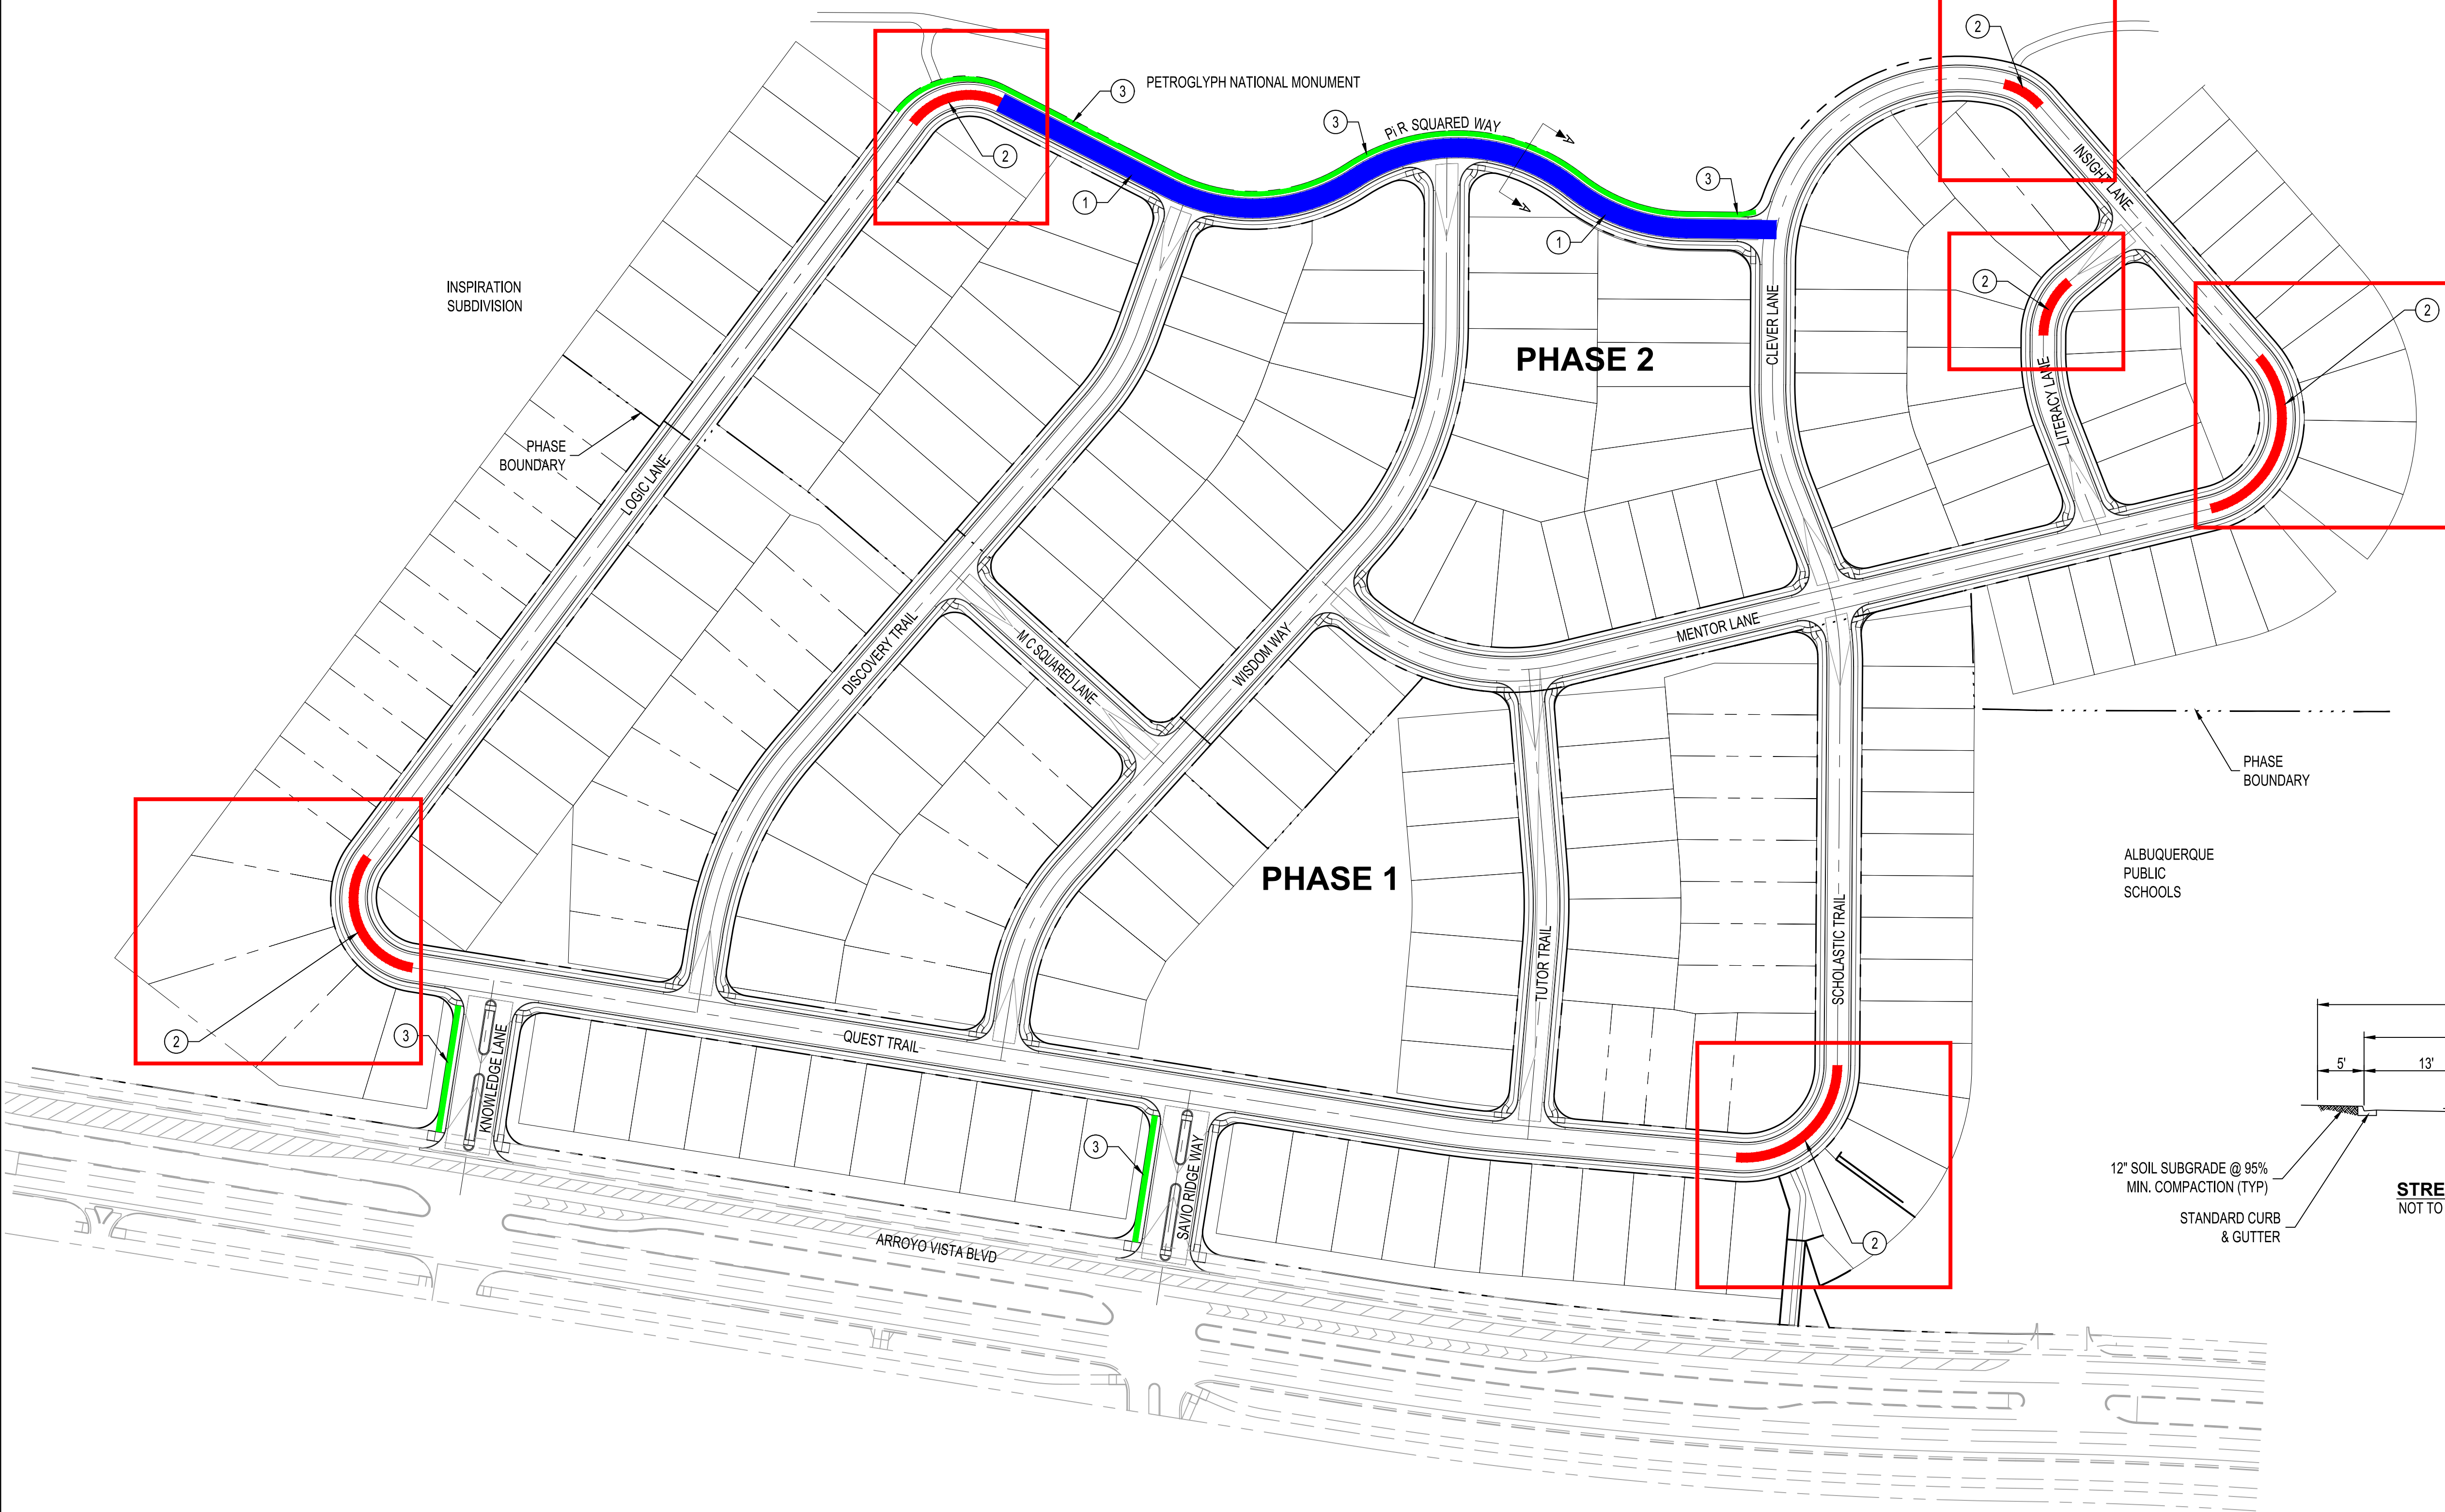

- ① ROADWAY WIDTH FOR A LOCAL ACCESS STREET
- ② STANDARD CENTERLINE RADIUS FOR A LOCAL ACCESS STREET
- ③ SIDEWALK WAIVER

