

Documents

1. PLAT OF RECORD FOR ARTISTE FILED IN THE BERNALILLO COUNTY CLERK'S OFFICE ON FEBRUARY 11, 2022, IN BOOK 2022C, PAGE 12.

Zone Atlas R-15-Z & S-15-Z

Legal Description

TRACTS NUMBERED ONE (1) THROUGH TWELVE (12) AND FOURTEEN (14) THROUGH SIXTEEN (16) OF ARTISTE, AS THE SAME ARE SHOWN AND DESIGNATED ON SAID PLAT FILED IN THE OFFICE OF THE COUNTY CLERK OF BERNALILLO COUNTY, NEW MEXICO, ON FEBRUARY 11, 2022, IN BOOK 2022C, PAGE 12, AS DOC. NO. 2022014343.

Free Consent & Dedication

THE SUBDIVISION AND RIGHT OF WAY DEDICATION SHOWN AND DESCRIBED HEREON IS WITH THE FREE CONSENT AND IN ACCORDANCE WITH THE DESIRES OF THE UNDERSIGNED OWNER (S) THEREOF. EXISTING AND/OR GRANTED PUBLIC UTILITY EASEMENTS (P.U.E) AS SHOWN HEREON, UNLESS NOTED OTHERWISE, ARE FOR THE COMMON AND JOINT USE OF GAS, ELECTRICAL POWER AND COMMUNICATION SERVICES FOR BURIED AND/OR OVERHEAD DISTRIBUTION LINES, CONDUIT AND PIPES FOR UNDERGROUND UTILITIES. SAID UTILITY COMPANIES HAVE THE RIGHT OF INGRESS/EGRESS FOR CONSTRUCTION OF, MAINTENANCE OF AND REPLACEMENT OF SAID UTILITIES INCLUDING THE RIGHT TO TRIM INTERFERING TREES AND SHRUBS WITHIN SAID P.U.E.. SAID OWNERS CERTIFY THAT THIS SUBDIVISION IS THEIR FREE ACT AND DEED.

STEVE B. CHAVEZ MDS INVESTMENTS, LLC	DATE
STATE OF NEW MEXICO > SS	
COUNTY OF	
THIS INSTRUMENT WAS ACKNOWLEDGED BEFORE ME ONBY: STEVE B. CHAVEZ, MDS INVESTMENTS, LLC	, 20
BY: NOTARY PUBLIC	
MY COMMISSION EXPIRES	_

Indexing Information

Projected Sections 21 & 28, Township 9 North, Range 3 East, N.M.P.M. Subdivision: Artiste Owner: MDS Investments, LLC |UPC #:101505119603930101 (Tract 1) UPC #:101505007551020105 (Tract 2) UPC #:101505017053220104 (Tract 3) UPC #:101505127301140503 (Tract 4) |UPC #:101505135402740502 (Tract 5) UPC #:101505139203940501 (Tract 6) UPC #: 101505018247320103 (Tract 7) UPC #:101505029946310303 (Tract 8) UPC #:101505005747820106 (Tract 11) UPC #:101505016844120102 (Tract 12) UPC #: 101505005239020107 (Tract 14) UPC #:101505016238720101 (Tract 15) UPC #: 101505027239310304 (Tract 16)

Treasurer's Certificate

THIS IS TO CERTIFY THAT THE TAXES ARE CURRENT AND PAID ON UPC #: 101505119603930101
101505007551020105
101505017053220104
101505127301140503
101505135402740502
101505139203940501
101505018247320103
101505029946310303
101505037948010302
101505041949310301

<u>101505005747820106</u> <u>101505016844120102</u>

101505005239020107 101505016238720101 101505027239310304

PROPERTY OWNER OF RECORD

BERNALILLO COUNTY TREASURER'S OFFICE

Purpose of Plat

- 1. SUBDIVIDE AS SHOWN HEREON
- 2. DEDICATE RIGHT OF WAY TO THE CITY OF ALBUQUERQUE, AS SHOWN HEREON.
- 3. VACATE EASEMENTS AS SHOWN HEREON 4. GRANT EASEMENTS AS SHOWN HEREON.

1. ORANT EASEMENTS AS SHOWN HEREON

Subdivision Data

GROSS ACREAGE	S
ZONE ATLAS PAGE NO	٠Z
NUMBER OF EXISTING TRACIS	5
NUMBER OF TRACTS CREATED	C
MILES OF FULL-WIDTH STREETS	S
RIGHT-OF-WAY DEDICATION TO THE CITY OF ALBUQUERQUE 8.0937 ACRE	S
DATE OF SURVEYJULY 202	25

Notes

- . FIELD SURVEY PERFORMED IN DECEMBER 2024.
- ALL DISTANCES ARE GROUND DISTANCES: US SURVEY FOOT.
- 3. THE BASIS OF BEARINGS REFERENCES NEW MEXICO STATE PLANE COORDINATES (NAD 83-CENTRAL ZONE).

Bulk Land Note

FUTURE SUBDIVISION OF THE LANDS WITHIN THIS PLAT, ZONING SITE DEVELOPMENT PLAN APPROVALS, AND DEVELOPMENT PERMITS MAY BE CONDITIONED UPON DEDICATION OF RIGHTS-OF-WAY AND EASEMENTS, AND/OR UPON INFRASTRUCTURE IMPROVEMENTS BY THE OWNER FOR WATER, SANITARY SEWER, STREETS, DRAINAGE, GRADING AND PARKS IN ACCORDANCE WITH CURRENT RESOLUTIONS, ORDINANCES AND POLICIES IN EFFECT AT THE TIME FOR ANY SPECIFIC PROPOSAL.

THE CITY AND AMAFCA, (WITH REFERENCE TO DRAINAGE) MAY REQUIRE AND/OR PERMIT EASEMENTS TO BE ADDED, MODIFIED OR REMOVED WHEN FUTURE PLATS AND/OR SITE DEVELOPMENT PLANS ARE APPROVED.

BY ITS APPROVAL OF THIS SUBDIVISION THE CITY MAKES NO REPRESENTATION OR WARRANTIES AS TO AVAILABILITY OF UTILITIES, OR FINAL APPROVAL OF ALL REQUIREMENTS, INCLUDING (BUT NOT LIMITED TO) THE FOLLOWING ITEMS: WATER AND SANITARY SEWER AVAILABILITY; FUTURE STREET DEDICATIONS AND/OR IMPROVEMENTS; AND EXCAVATION, FILLING OR GRADING REQUIREMENTS. ANY PERSON INTENDING DEVELOPMENT OF LANDS WITHIN THIS SUBDIVISION IS CAUTIONED TO INVESTIGATE THE STATUS OF THESE ITEMS.

AT SUCH TIME AS ALL SUCH CONDITIONS HAVE BEEN SATISFACTORILY MET, THE CITY ENGINEER SHALL APPROVE A RECORDABLE DOCUMENT, REMOVING SUCH CONDITIONS FROM ALL OR FROM A PORTION OF THE AREA WITHIN THE SUBJECT SUBDIVISION.

Solar Collection Note

NO PROPERTY WITHIN THE AREA OF REQUESTED FINAL ACTION SHALL AT ANY TIME BE SUBJECT TO A DEED RESTRICTION, COVENANT, OR BUILDING AGREEMENT PROHIBITING SOLAR COLLECTORS FROM BEING INSTALLED ON BUILDINGS OR ERECTED ON THE LOTS OR PARCELS WITHIN THE AREA OF PROPOSED PLAT, THE FOREGOING REQUIREMENT SHALL BE A CONDITION TO APPROVAL OF THIS PLAT.

Bulk Land Plat for Artiste Subdivision Being Comprised of

Tracts 1-12 and 14-16, Artiste
City of Albuquerque
Bernalillo County, New Mexico
July 2025

Project Number:

Plat Approvals:	
Daniel Aragon	050/15/2025
PNM Flectric Services	
Natalia Antonio	8/14/2025
Qwest Corp. d/b/a CenturyLink QC	0/40/0005
Jeff Estvanko	8/13/2025
NEW^2MEZICO Gas Company	
Comcast	
City Approvals:	
Loren N. Risenhoover P.S.	8/15/202
Loren N. Risenhoover P.S. City Surveyor	8/15/202
City Surveyor	8/15/202
Loran N. Risanhoover P.S. City Surveyor Traffic Engineering, Transportation Division	8/15/202
City Surveyor	8/15/202
City Surveyor Traffic Engineering, Transportation Division	8/15/202
City Surveyor Traffic Engineering, Transportation Division ABCWUA	
City Surveyor Traffic Engineering, Transportation Division ABCWUA	8/15/202
City Surveyor Traffic Engineering, Transportation Division ABCWUA Parks and Recreation Department	
Traffic Engineering, Transportation Division ABCWUA Parks and Recreation Department Signed by: AMAFCA	
City Surveyor Traffic Engineering, Transportation Division ABCWUA Parks and Recreation Department	
Traffic Engineering, Transportation Division ABCWUA Parks and Recreation Department Signed by: AMAFCA Hydrology	

Surveyor's Certificate

I, BRIAN J. MARTINEZ, A REGISTERED PROFESSIONAL LAND SURVEYOR UNDER THE LAWS OF THE STATE OF NEW MEXICO, DO HEREBY CERTIFY THAT THIS PLAT AND DESCRIPTION WERE PREPARED BY ME OR UNDER MY SUPERVISION, SHOWS ALL EASEMENTS AS SHOWN ON THE PLAT OF RECORD OR MADE KNOWN TO ME BY THE OWNERS AND/OR PROPRIETORS OF THE SUBDIVISION SHOWN HEREON, THE UTILITY COMPANIES OR OTHER INTERESTED PARTIES AND MEETS THE MINIMUM REQUIREMENTS FOR MONUMENTATION AND SURVEYS FOR THE CITY OF ALBUQUERQUE AND FURTHER MEETS THE MINIMUM STANDARDS FOR LAND SURVEYING IN THE STATE OF NEW MEXICO AND IS TRUE AND CORRECT TO THE BEST OF MY KNOWLEDGE AND BELIEF.





CSI-CARTESIAN SURVEYS INC

P.O. BOX 44414 RIO RANCHO, N.M. 87174 Phone (505) 896 - 3050 Fax (505) 891 - 0244 cartesianbrian@gmail.com

Sheet 1 of 3

Line Table					
Line #	Direction	Length (ft)			
L1	S 19°46'16" E (S 19°46'16" E)	41.93' (41.93')			
L2	S 35°21'22" E(S 35°21'22" E)	23.23'(23.23')			
L3	N 19°47'52" W	137.35'			
L4	N 19°47'52" W	137.45'			
L5	N 19°47'52" W	140.82			
L6	N 19°37'10" W	140.82			
L7	S 14°03'53" E(S 14°03'53" E)	66.00'(66.00')			
L8	N 14°03'53" W	133.02'			
L9	N 14°03'53" W	133.02'			
L10	N 57°27'50" E(S 57°27'46" E)	270.41'(270.39')			
L11	S 14°03'53" E	312.07			
L12	S 14°03'53" E	1229.98'			
L13	S 14°03'53" E	143.01'			
L14	S 88°55'55" W	690.31'			
L15	S 08°50'24" W	495.99'			

Easement Notes

- 1 EXISTING 66' FLOATING PUBLIC ACCESS, DRAINAGE, PUBLIC WATER AND PUBLIC SEWER EASEMENTS WITH CENTERLINES OF EXISTING LOT LINES. TO BE REFINED AND REPLACED WITH PUBLIC RIGHTS OF WAY DEDICATION AND DRAINAGE EASEMENTS WITH FUTURE PLATTING ACTIONS (2/11/2022, 2022C-12) PORTIONS VACATED WITH THE FILING OF THIS PLAT
- 2 EXISTING 40' WIDE PERMIT FOR RIGHT OF WAY AND EASEMENT NO. "RW-14312" GRANTED TO WEST EMERALD PIPELINE CORPORATION (DATED 8/11/1958) NO FILED DOCUMENT PROVIDED AS SHOWN ON PLATS (6/21/2006, 2006C-195) AND (2/11/2022, 2022C-12) SCALED FROM PLAT OF RECORD
- 3 EXISTING NON-ESCLUSIVE, PERPETUAL 10' UNDERGROUND AND COMMUNICATIONS EASEMENT (7/27/2009, AS DOC. NO. 2009084209) AND AS SHOWN ON PLATS (6/21/2006, 2006C-195) AND (2/11/2022, 2022C-12)
- 4 EXISTING 30' RIGHT OF WAY AND EASEMENT FOR PNM ELECTRIC DISTRIBUTION LINES (DATED 9/14/1982) AND AS SHOWN ON PLATS (6/21/2006, 2006C-195) AND (2/11/2022, 2022C-12) SCALED FROM PLAT OF RECORD
- | 5 | EXISTING 10' PUE (2/11/2022, 2022C-12)
- 6 66' FLOATING PUBLIC ACCESS, DRAINAGE, PUBLIC WATER AND PUBLIC SEWER EASEMENTS WITH CENTERLINES OF PROPOSED LOT LINES. TO BE REFINED AND REPLACED WITH PUBLIC RIGHTS OF WAY DEDICATION AND DRAINAGE EASEMENTS WITH FUTURE PLATTING ACTIONS. GRANTED WITH THE FILING OF THIS PLAT.

NAD 1983 CENTRAL ZONE

Z=5325.909 (NAVD 1988)

|Mapping Angle= -0°13'22.82'|

X=1523886.866

Y=1447363.385

G-G=0.999664742


Legend

N 90°00'00" E (N 90°00'00" E)

MEASURED BEARINGS AND DISTANCES

RECORD BEARINGS AND DISTANCES PER PLAT (2/11/2022, 2022C-12)

FOUND REBAR WITH CAP "LS 15517" UNLESS OTHERWISE INDICATED

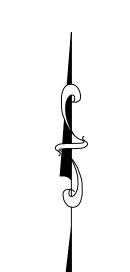

Being Comprised of Tracts 1-12 and 14-16, Artiste City of Albuquerque Bernalillo County, New Mexico

July 2025

Bulk Land Plat

Artiste Subdivision

Landfill Buffer Disclosure Statement

THE SUBJECT PROPERTY IS LOCATED NEAR OR IS A FORMER LANDFILL SITE. DUE TO THE SUBJECT PROPERTY BEING ON OR NEAR A FORMER LANDFILL, CERTAIN PRECAUTIONARY MEASURES MAY NEED TO BE TAKEN TO ENSURE THE HEALTH AND SAFETY OF THE PUBLIC. RECOMMENDATIONS MADE BY A PROFESSIONAL ENGINEER WITH EXPERTISE IN LANDFILLS AND LANDFILL GAS ISSUES (AS REQUIRED BY THE MOST CURRENT VERSION ON THE "INTERIM GUIDELINES FOR DEVELOPMENT WITHIN 1000 FEET OF LANDFILLS) SHALL BE CONSULTED PRIOR TO DEVELOPMENT OF THIS SITE.

BAR SCALE

SCALE: 1" = 500

WHICH IS DEFINED AS AN AREA OF MINIMAL FLOOD HAZARD AS

MAP NO. 35001C0535G, DATED SEPTEMBER 26, 2008.

DETERMINED BY F.E.M.A. AND SHOWN ON THE FLOOD INSURANCE RATE

Public Utility Easements


PUBLIC UTILITY EASEMENTS shown on this plat are granted for the common and joint use of:

- A. <u>Public Service Company of New Mexico</u> ("PNM"), a New Mexico corporation, (PNM Electric) for installation, maintenance, and service of overhead and underground electrical lines, transformers, and other equipment and related facilities reasonably necessary to provide electrical
- New Mexico Gas Company for installation, maintenance, and service of natural gas lines, valves and other equipment and facilities reasonably necessary to provide natural gas services.
- <u>Qwest Corporation d/b/a CenturyLink QC</u> for the installation, maintenance, and service of such lines, cable, and other related equipment and facilities reasonably necessary to provide communication services.
- D. <u>Cable TV</u> for the installation, maintenance, and service of such lines, cable, and other related equipment and facilities reasonably necessary to provide Cable services.

Included, is the right to build, rebuild, construct, reconstruct, locate, relocate, change, remove, replace, modify, renew, operate and maintain facilities for purposes described above, together with free access to, from, and over said easements, with the right and privilege of going upon, over and across adjoining lands of Grantor for the purposes set forth herein and with the right to utilize the right of way and easement to extend services to customers of Grantee, including sufficient working area space for electric transformers, with the right and privilege to trim and remove trees, shrubs or bushes which interfere with the purposes set forth herein. No building, sign, pool (aboveground or subsurface), hot tub, concrete or wood pool decking, or other structure shall be erected or constructed on said easements, nor shall any well be drilled or operated thereon. Property owners shall be solely responsible for correcting any violations of National Electrical Safety Code by construction of pools, decking, or any structures adjacent to or near easements shown on this plat. Easements for electric transformer/switchgears, as installed, shall extend ten (10) feet in front of transformer/switchgear doors and five (5) feet on each side.

<u>Disclaimer</u>

In approving this plat, Public Service Company of New Mexico (PNM) and New Mexico Gas Company (NMGC) did not conduct a Title Search of the properties shown hereon. Consequently, PNM and NMGC do not waive or release any easement or easement rights which may have been granted by prior plat, replat or other document and which are not shown on this plat.

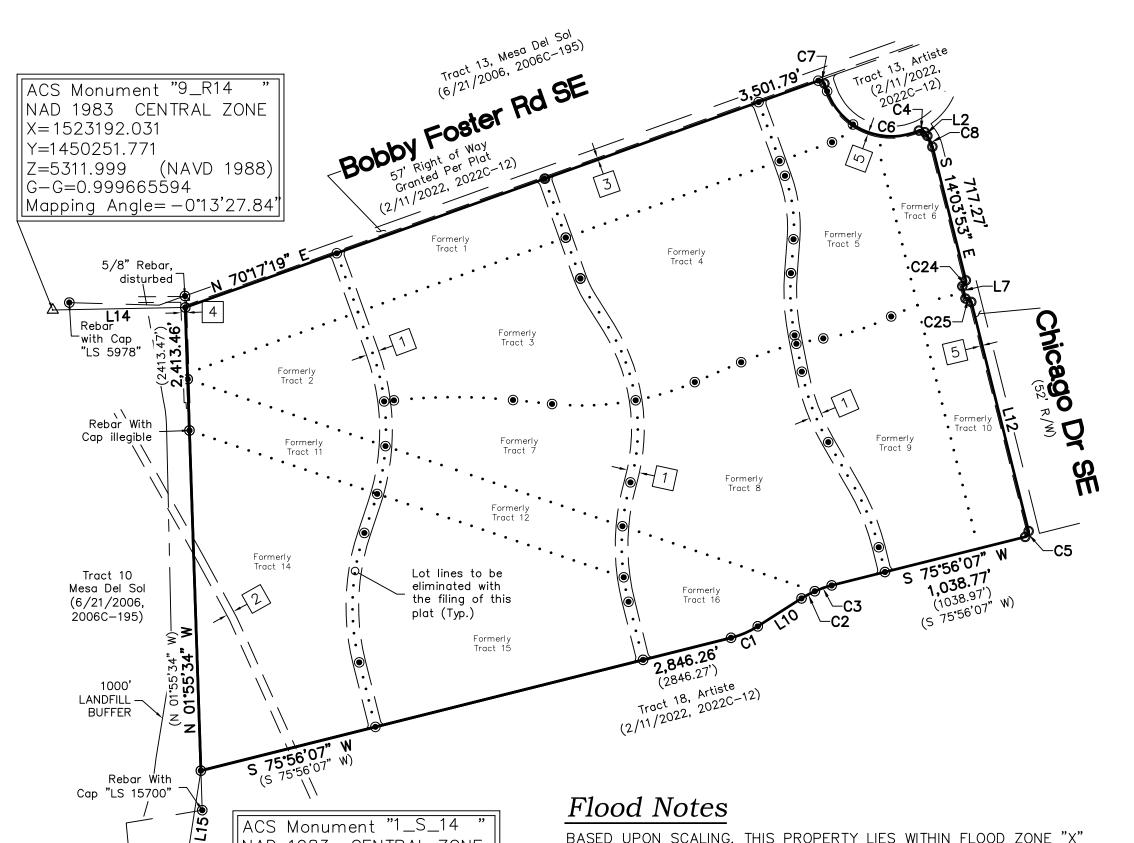

	Curve Table					
Curve #	Length	Radius	Delta	Chord Length	Chord Direction	
C1	152.18' (152.18')	472.00'(472.00')	18*28'22"	151.52'	N 66°41'56" E	
C2	78.63' (78.63')	533.00'(533.00')	8 ° 27'09"	78.56'	S 61°41'21" W	
С3	93.19'(93.21')	533.00'(533.00')	10°01'05"	93.08'	S 70°55'35" W	
C4	34.18' (34.18')	25.00' (25.00')	78 ° 20'13"	31.58'	N 74°31'29" W	
C5	39.27' (39.27')	25.00' (25.00')	90*00'00"	35.36'	N 30°56'07" E	
C6	583.36'(583.38')	355.88'(355.88')	93*55'10"	520.21'	S 66°44'00" E	
C7	39.24' (39.24')	25.00' (25.00')	89*55'39"	35.33'	N 64°45'09" W	
C8	62.99' (62.99')	169.50' (169.50')	21*17'35"	62.63'	N 24°42'37" W	
С9	1291.04'	1183.00'	62°31'43"	1227.92'	N 11°27'59" E	
C10	1754.58'	1117.00'	90°00'00"	1579.68'	N 25°12'08" E	
C11	3509.16'	1117.00'	180°00'00"	2234.00'	N 70°12'08" E	
C12	1068.36'	1183.00'	51*44'36"	1032.42'	S 45°39'52" E	
C13	722.77'	1183.00'	35°00'21"	711.59'	S 89°02'21" E	
C14	568.41'	1183.00'	27°31'46"	562.96'	N 59°41'35" E	
C15	2359.54	1183.00'	114°16'44"	1987.42'	S 76°55'56" E	
C16	460.83'	1000.00'	26°24'14"	456.77	N 04°03'38" W	
C17	89.44'	1200.00'	4°16'13"	89.42'	S 07°00'22" W	
C18	266.90'	1200.00'	12°44'37"	266.35'	S 01°30'03" E	
C19	129.69'	1200.00'	6 ° 11 ' 32"	129.62'	S 10°58'07" E	
C20	350.43'	1233.00'	16°17'02"	349.25'	S 52°33'54" E	
C21	332.85'	1167.00'	16°20'31"	331.73'	S 52°32'10" E	
C22	1003.83'	1233.00'	46°38'47"	976.33'	N 37°22'48" W	
C23	950.10'	1167.00'	46°38'48"	924.08'	N 37°22'47" W	
C24	39.27'(39.27')	25.00'(25.00')	89*59'32"	35.35'	N 30°55'26" E	
C25	39.27'(39.27')	25.00'(25.00')	89*59'32"	35.35'	N 59°04'34" W	
C26	1123.49'	1050.00'	61°18'22"	1070.66'	S 16°35'18" W	
C28	296.21'	1050.00'	16*09'49"	295.23'	N 26°37'48" E	
C29	229.62'	1050.00'	12°31'47"	229.16'	N 40°58'36" E	
C30	215.83'	1050.00'	11°46'38"	215.45'	N 40°36'01" E	
C31	13.79'	1050.00'	0°45'09"	13.79'	N 46°51'55" E	

† CSI-CARTESIAN SURVEYS INC.

P.O. BOX 44414 RIO RANCHO, N.M. 87174 Phone (505) 896 - 3050 Fax (505) 891 - 0244 cartesianbrian@gmail.com

Sheet 2 of 3 241868

Easement Notes

Line Table

S 19°46'16" E (S 19°46'16" E) 41.93' (41.93')

S 35°21'22" E(S 35°21'22" E) | 23.23'(23.23')

S 14°03'53" E(S 14°03'53" E) | 66.00'(66.00')

Direction

N 19°47'52" W

N 19**°**47**'**52" W

N 19°47'52" W

N 19**°**37'10" W

N 14°03'53" W

Length (ft)

137.35

137.45'

140.82

140.82

133.02'

Line #

L2

L3

L4

L6

L7

L8

L9

L10

L11

L12 L13 L14 L15

- 1 EXISTING 66' FLOATING PUBLIC ACCESS, DRAINAGE, PUBLIC WATER AND PUBLIC SEWER EASEMENTS WITH CENTERLINES OF EXISTING LOT LINES. TO BE REFINED AND REPLACED WITH PUBLIC RIGHTS OF WAY DEDICATION AND DRAINAGE EASEMENTS WITH FUTURE PLATTING ACTIONS (2/11/2022, 2022C-12) PORTIONS VACATED WITH THE FILING OF THIS PLAT
- 2 EXISTING 40' WIDE PERMIT FOR RIGHT OF WAY AND EASEMENT NO. "RW-14312" GRANTED TO WEST EMERALD PIPELINE CORPORATION (DATED 8/11/1958) NO FILED DOCUMENT PROVIDED AS SHOWN ON PLATS (6/21/2006, 2006C-195) AND (2/11/2022, 2022C-12) SCALED FROM PLAT OF RECORD
- 3 EXISTING NON-ESCLUSIVE, PERPETUAL 10' UNDERGROUND AND COMMUNICATIONS EASEMENT (7/27/2009, AS DOC. NO. 2009084209) AND AS SHOWN ON PLATS (6/21/2006, 2006C-195) AND (2/11/2022, 2022C-12)
- 4 EXISTING 30' RIGHT OF WAY AND EASEMENT FOR PNM ELECTRIC DISTRIBUTION LINES (DATED 9/14/1982) AND AS SHOWN ON PLATS (6/21/2006, 2006C-195) AND (2/11/2022, 2022C-12) SCALED FROM PLAT OF RECORD

Bulk Land Plat Artiste Subdivision Being Comprised of

Tracts 1-12 and 14-16, Artiste City of Albuquerque Bernalillo County, New Mexico July 2025

Legend

Parcel Table

Area (Acres)

51.0246

22.0321

26.0150

26.1129

18.7903

6.4383

Area (Sq. Ft.)

2,222,631

959,719

1,133,213

1,137,478

818,506

280,453

1,480,666

1,338,336

310,820

379,093

Parcel Name

Tract 1-A

Tract 2-A

Tract 3-A

Tract 4-A

Tract 5-A

Tract 6-A

Begenia	
N 90°00'00" E	MEASURED BEARINGS AND DISTANCES
(N 90°00'00" E)	RECORD BEARINGS AND DISTANCES PER PLAT (2/11/2022, 2022C-12)
•	FOUND REBAR WITH CAP "LS 15517" UNLESS OTHERWISE INDICATED
0	SET 1/2" REBAR WITH CAP "LS 18374" UNLESS OTHERWISE NOTED
A	SET CENTERLINE MONUMENT STAMPED "LS 14271" UNLESS OTHERWISE NOTED

			1		
N 14°03′53″ W 133.0	3.02'	AND (2/11/2022, 2022C-12) SCALED FROM PLAT OF RECORD	Tract 7-A	33.9914	_
N 57°27'50" E(S 57°27'46" E) 270.4	0.41'(270.39')	5 EXISTING 10' PUE (2/11/2022, 2022C-12)	Tract 8-A	30.7240	_
S 14°03'53" E 312.0	2.07'		Tract 9-A	7.1355	
S 14°03'53" E 1229	29.98'	6 66' FLOATING PUBLIC ACCESS, DRAINAGE, PUBLIC WATER AND PUBLIC SEWER EASEMENTS WITH CENTERLINES OF PROPOSED LOT LINES. TO BE REFINED AND	Tract 10—A	8.7028	
S 14'03'53" E 143.0	3.01'	REPLACED WITH PUBLIC RIGHTS OF WAY DEDICATION AND DRAINAGE EASEMENTS			
S 88*55'55" W 690.3	0.31'	WITH FUTURE PLATTING ACTIONS. GRANTED WITH THE FILING OF THIS PLAT.			
S 08'50'24" W 495.9	5.99'				
ACS Monument "9_R14 ' NAD 1983 CENTRAL ZONE X=1523192.031 Y=1450251.771 Z=5311.999 (NAVD 1988 G-G=0.999665594 Mapping Angle= -0°13'27.84	8) <u>34"</u>	Right of Way dedicated to the City of Albuquerque in Fee Simple 352,560 Sq. Ft. 8.0937 Acres Formula 10,1/2022. 1118,90 Tract 4-A Tract 5-A Tract 1-A Tract 1-A Tract 1-A Tract 1-A C24 Tract 1-A Tract 1-A	Sa 717.27" Ly Chica		

[+ 00 H	Eostel C6 C6 C8
ACS Monument "9_R14 " NAD 1983 CENTRAL ZONE	Right of Way dedicated Sobby ant of Way
X=1523192.031 Y=1450251.771	in Fee Simple—\ \ \ \ \ \ \ \ \ \ \ \ \ \ \ \ \ \ \
Z=5311.999 (NAVD 1988) G-G=0.999665594	352,560 Sq. Ft. 8.0937 Acres 7118.90 71 Tract 3-A
Mapping Angle= -0°13'27.84'	5/8" Rebar,
	$+ \frac{1}{305.03}$
	Tract 4-A C25 C3 C3 C3 C3 C3 C3 C4 C4
	"LS 5978"
	217.67.7 E
	Rebar With 1
	Cap illegible S 7179'12" E 1,320.91' C13 Tract 9-A 5 Tract 2-A
	C31—CV 913.31 F
	Tract 7-A 0 100 252 85'- 100 25
	Tract 10 Mesa Del Sol (a (24 (2000)) Tract 8-A Tract 10
1	(6/21/2006, 2006C-195)
BAR SCALE	$\stackrel{>}{>}$
0 500' 1000'	1000' 1000'
SCALE: 1" = 500'	$\frac{1}{2}$
	S 75 56 07" W
	Rebar With Cap "LS 15700" (S 75 50 1)
	ACS Monument "1_S_14"
	NAD 1983 CENTRAL ZONE X=1523886.866
	Y=1447363.385 \ Z=5325.909 (NAVD 1988)
	G-G=0.999664742 Mapping Angle= -0°13'22.82"

Curve Table					
Curve #	Length	Radius	Delta	Chord Length	Chord Direction
C1	152.18' (152.18')	472.00'(472.00')	18*28'22"	151.52'	N 66°41'56" E
C2	78.63' (78.63')	533.00'(533.00')	8 ° 27'09"	78.56'	S 61°41'21" W
С3	93.19'(93.21')	533.00'(533.00')	10 ° 01'05"	93.08'	S 70°55'35" W
C4	34.18' (34.18')	25.00' (25.00')	78*20'13"	31.58'	N 74°31'29" W
C5	39.27' (39.27')	25.00' (25.00')	90'00'00"	35.36'	N 30°56'07" E
C6	583.36'(583.38')	355.88'(355.88')	93*55'10"	520.21'	S 66°44'00" E
C7	39.24' (39.24')	25.00' (25.00')	89*55'39"	35.33'	N 64°45'09" W
C8	62.99' (62.99')	169.50' (169.50')	2117'35"	62.63'	N 24°42'37" W
C9	1291.04'	1183.00'	62*31'43"	1227.92'	N 11°27'59" E
C10	1754.58'	1117.00'	90'00'00"	1579.68'	N 2512'08" E
C11	3509.16'	1117.00'	180°00'00"	2234.00'	N 70°12'08" E
C12	1068.36'	1183.00'	51°44'36"	1032.42'	S 45°39'52" E
C13	722.77'	1183.00'	35*00'21"	711.59'	S 89°02'21" E
C14	568.41'	1183.00'	27*31'46"	562.96'	N 59°41'35" E
C15	2359.54'	1183.00'	114*16'44"	1987.42'	S 76°55'56" E
C16	460.83'	1000.00'	26*24'14"	456.77'	N 04°03'38" W
C17	89.44'	1200.00'	41613"	89.42'	S 07°00'22" W
C18	266.90'	1200.00'	12*44'37"	266.35	S 01°30'03" E
C19	129.69'	1200.00'	6*11'32"	129.62'	S 10*58'07" E
C20	350.43'	1233.00'	16 ° 17'02"	349.25'	S 52°33'54" E
C21	332.85'	1167.00'	16°20'31"	331.73'	S 52*32'10" E
C22	1003.83'	1233.00'	46*38'47"	976.33'	N 37°22'48" W
C23	950.10'	1167.00'	46*38'48"	924.08'	N 37°22'47" W
C24	39.27'(39.27')	25.00'(25.00')	89*59'32"	35.35'	N 30°55'26" E
C25	39.27'(39.27')	25.00'(25.00')	89*59'32"	35.35'	N 59°04'34" W
C26	1123.49'	1050.00'	61°18'22"	1070.66'	S 16°35'18" W
C28	296.21'	1050.00'	16*09'49"	295.23'	N 26°37'48" E
C29	229.62'	1050.00'	12 ' 31'47"	229.16'	N 40°58'36" E
C30	215.83'	1050.00'	11°46'38"	215.45'	N 40°36'01" E
C31	13.79'	1050.00'	0°45'09"	13.79'	N 46°51'55" E

¶ CSI-CARTESIAN SURVEYS INC.

P.O. BOX 44414 RIO RANCHO, N.M. 87174 Phone (505) 896 - 3050 Fax (505) 891 - 0244 cartesianbrian@gmail.com