


RIO GRANDE BOULEVARD
(63' RM)

TRACT B-1
MAX REPLAT

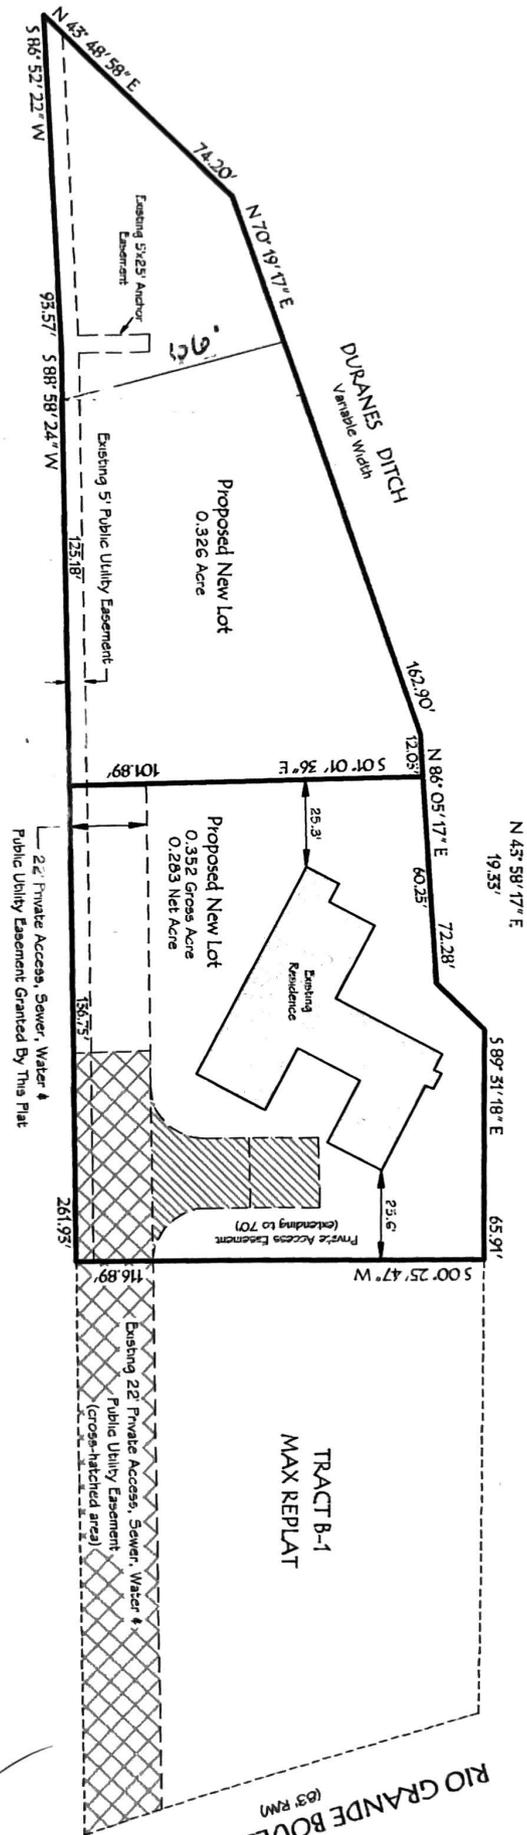

1" = 60'

